


DO NOT SCALE FROM DRAWINGS. WORK TO FIGURED DIMENSION ONLY. ARCHITECT TO BE NOTIFIED OF ANY DISCREPANCIES.

THIS DRAWING TO BE READ IN CONJUNCTION WITH ALL ARCHITECT'S DRAWINGS, SPECIFICATIONS CONSULTANT'S DESIGN TEAM DRAWINGS AND SPECIFICATIONS.



SCALE: 1 : 200

 

SCALE: 1 : 200

	Dual Aspect Unit				
<table border="1"> <tr> <td>Apt no.</td> <td>Apt Type</td> </tr> <tr> <td>Apt ref no.</td> <td>Apt Area in M²</td> </tr> </table>	Apt no.	Apt Type	Apt ref no.	Apt Area in M ²	Apartment Tags
Apt no.	Apt Type				
Apt ref no.	Apt Area in M ²				

[illegible]

CLIENT: DURKAN CARRICKMINES DEVELOPMENTS LIMITED

PROJECT TITLE
GLENAMUCK NORTH – NORTHERN SITE

DRAWING TITLE:

Apartment Block A - Ground & First Floor Plans

DRN BY:	CHK BY:	SCALE @ A1:	DATE::	REVISION:	JOB NO:
CB	CB	As indicated	12/01/2026		24002.1

DRAWING NUMBER: COWLDN-MCORM-AR-ZZ-DR-P4-BA-1200 STATUS: P4

M^cCORM
ARCHITECTURE
AND URBAN DESIGN


No.1 Grantham Street, Dublin 8
D08 A49Y Tel: +353 (0)1 478 8700
Block 6, Central Business Park
Tulamore, County Offaly, R35 F6F8
Tel: +353 (057) 932 3867
E: arch@mcorm.com W: mcorm.com

Figured dimensions only to be used. This drawing is copyright of MCORM Ltd. All information is shared as per approved use in accordance with I.S. NA:2021 to I.S. EN ISO 19650-2: 2018. If 'Status Code' above is empty, this information has been shared as Status Code S0 - Work in Progress (WIP) / Draft.


GENERAL NOTES

DO NOT SCALE FROM DRAWINGS. WORK TO FIGURED DIMENSIONS ONLY. ARCHITECT TO BE NOTIFIED OF ANY DISCREPANCIES.

THIS DRAWING TO BE READ IN CONJUNCTION WITH ALL ARCHITECT'S DRAWINGS, SPECIFICATIONS CONSULTANT'S DESIGN TEAM DRAWINGS AND SPECIFICATIONS.

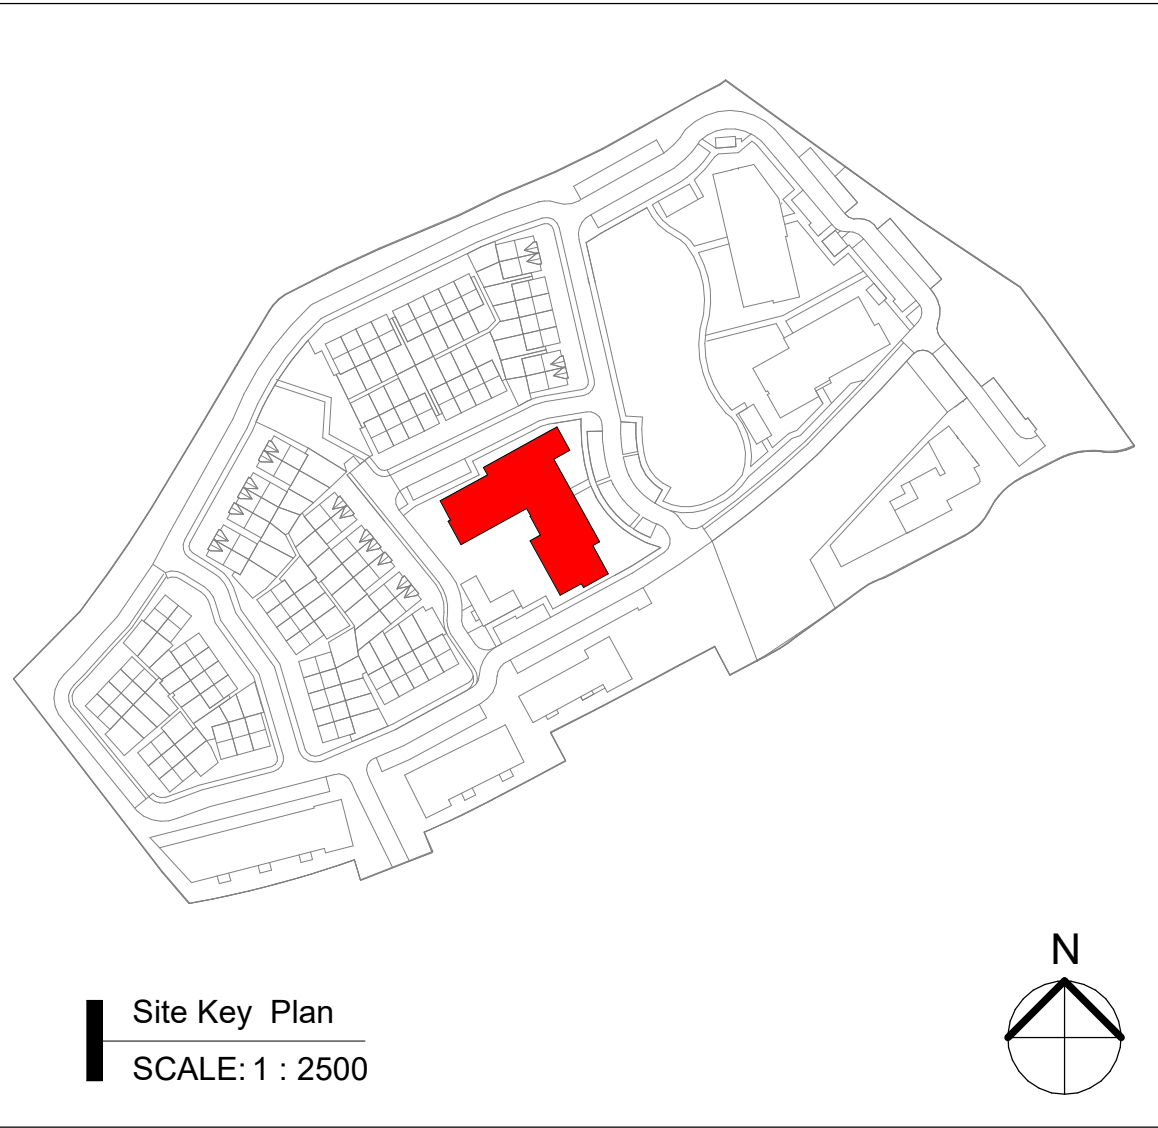

Site Key Plan
SCALE: 1 : 2500

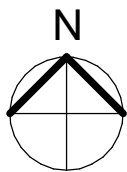

Proposed Second Floor Plan - Block A
SCALE: 1 : 200



Proposed Third Floor Plan - Block A
SCALE: 1 : 200

Plan Legend:

	Dual Aspect Unit
	Apartment Tags

REV	DATE	DESCRIPTION	ISSUED BY

PLANNING - LRD STAGE 03

CLIENT:
DURKAN CARRICKMINES DEVELOPMENTS LIMITED

PROJECT TITLE:
GLENAMUCK NORTH – NORTHERN SITE

DRAWING TITLE:
Apartment Block A - Second & Third Floor Plans

DRN BY: CB CHK BY: CB SCALE @ A1: As indicated DATE: 12/01/2026 REVISION: JOB NO: 24002.1



DRAWING NUMBER: COWLDN-MCORM-AR-ZZ-DR-P4-BA-1201 STATUS: P4

MCORM
ARCHITECTURE
AND URBAN DESIGN
No.1 Grantham Street, Dublin 8
D08 A49Y Tel: +353 (01) 478 8700
Block 6, Central Business Park
Tullamore, County Offaly, R35 F6F8
Tel: +353 (057) 932 3867
E: arch@mcorm.com W: mcorm.com

Figured dimensions only to be used. This drawing is copyright of MCORM Ltd. All information is shared as per approved use in accordance with I.S. NA:2021 to I.S. EN ISO 19650-2: 2019. If 'Status Code' above is empty, this information has been shared as Status Code S0 - Work in Progress (WIP) / Draft.

DO NOT SCALE FROM DRAWINGS. WORK TO FIGURED DIMENSIONS ONLY. ARCHITECT TO BE NOTIFIED OF ANY DISCREPANCIES.

THIS DRAWING TO BE READ IN CONJUNCTION WITH ALL ARCHITECT'S DRAWINGS, SPECIFICATIONS CONSULTANT'S DESIGN TEAM DRAWINGS AND SPECIFICATIONS.

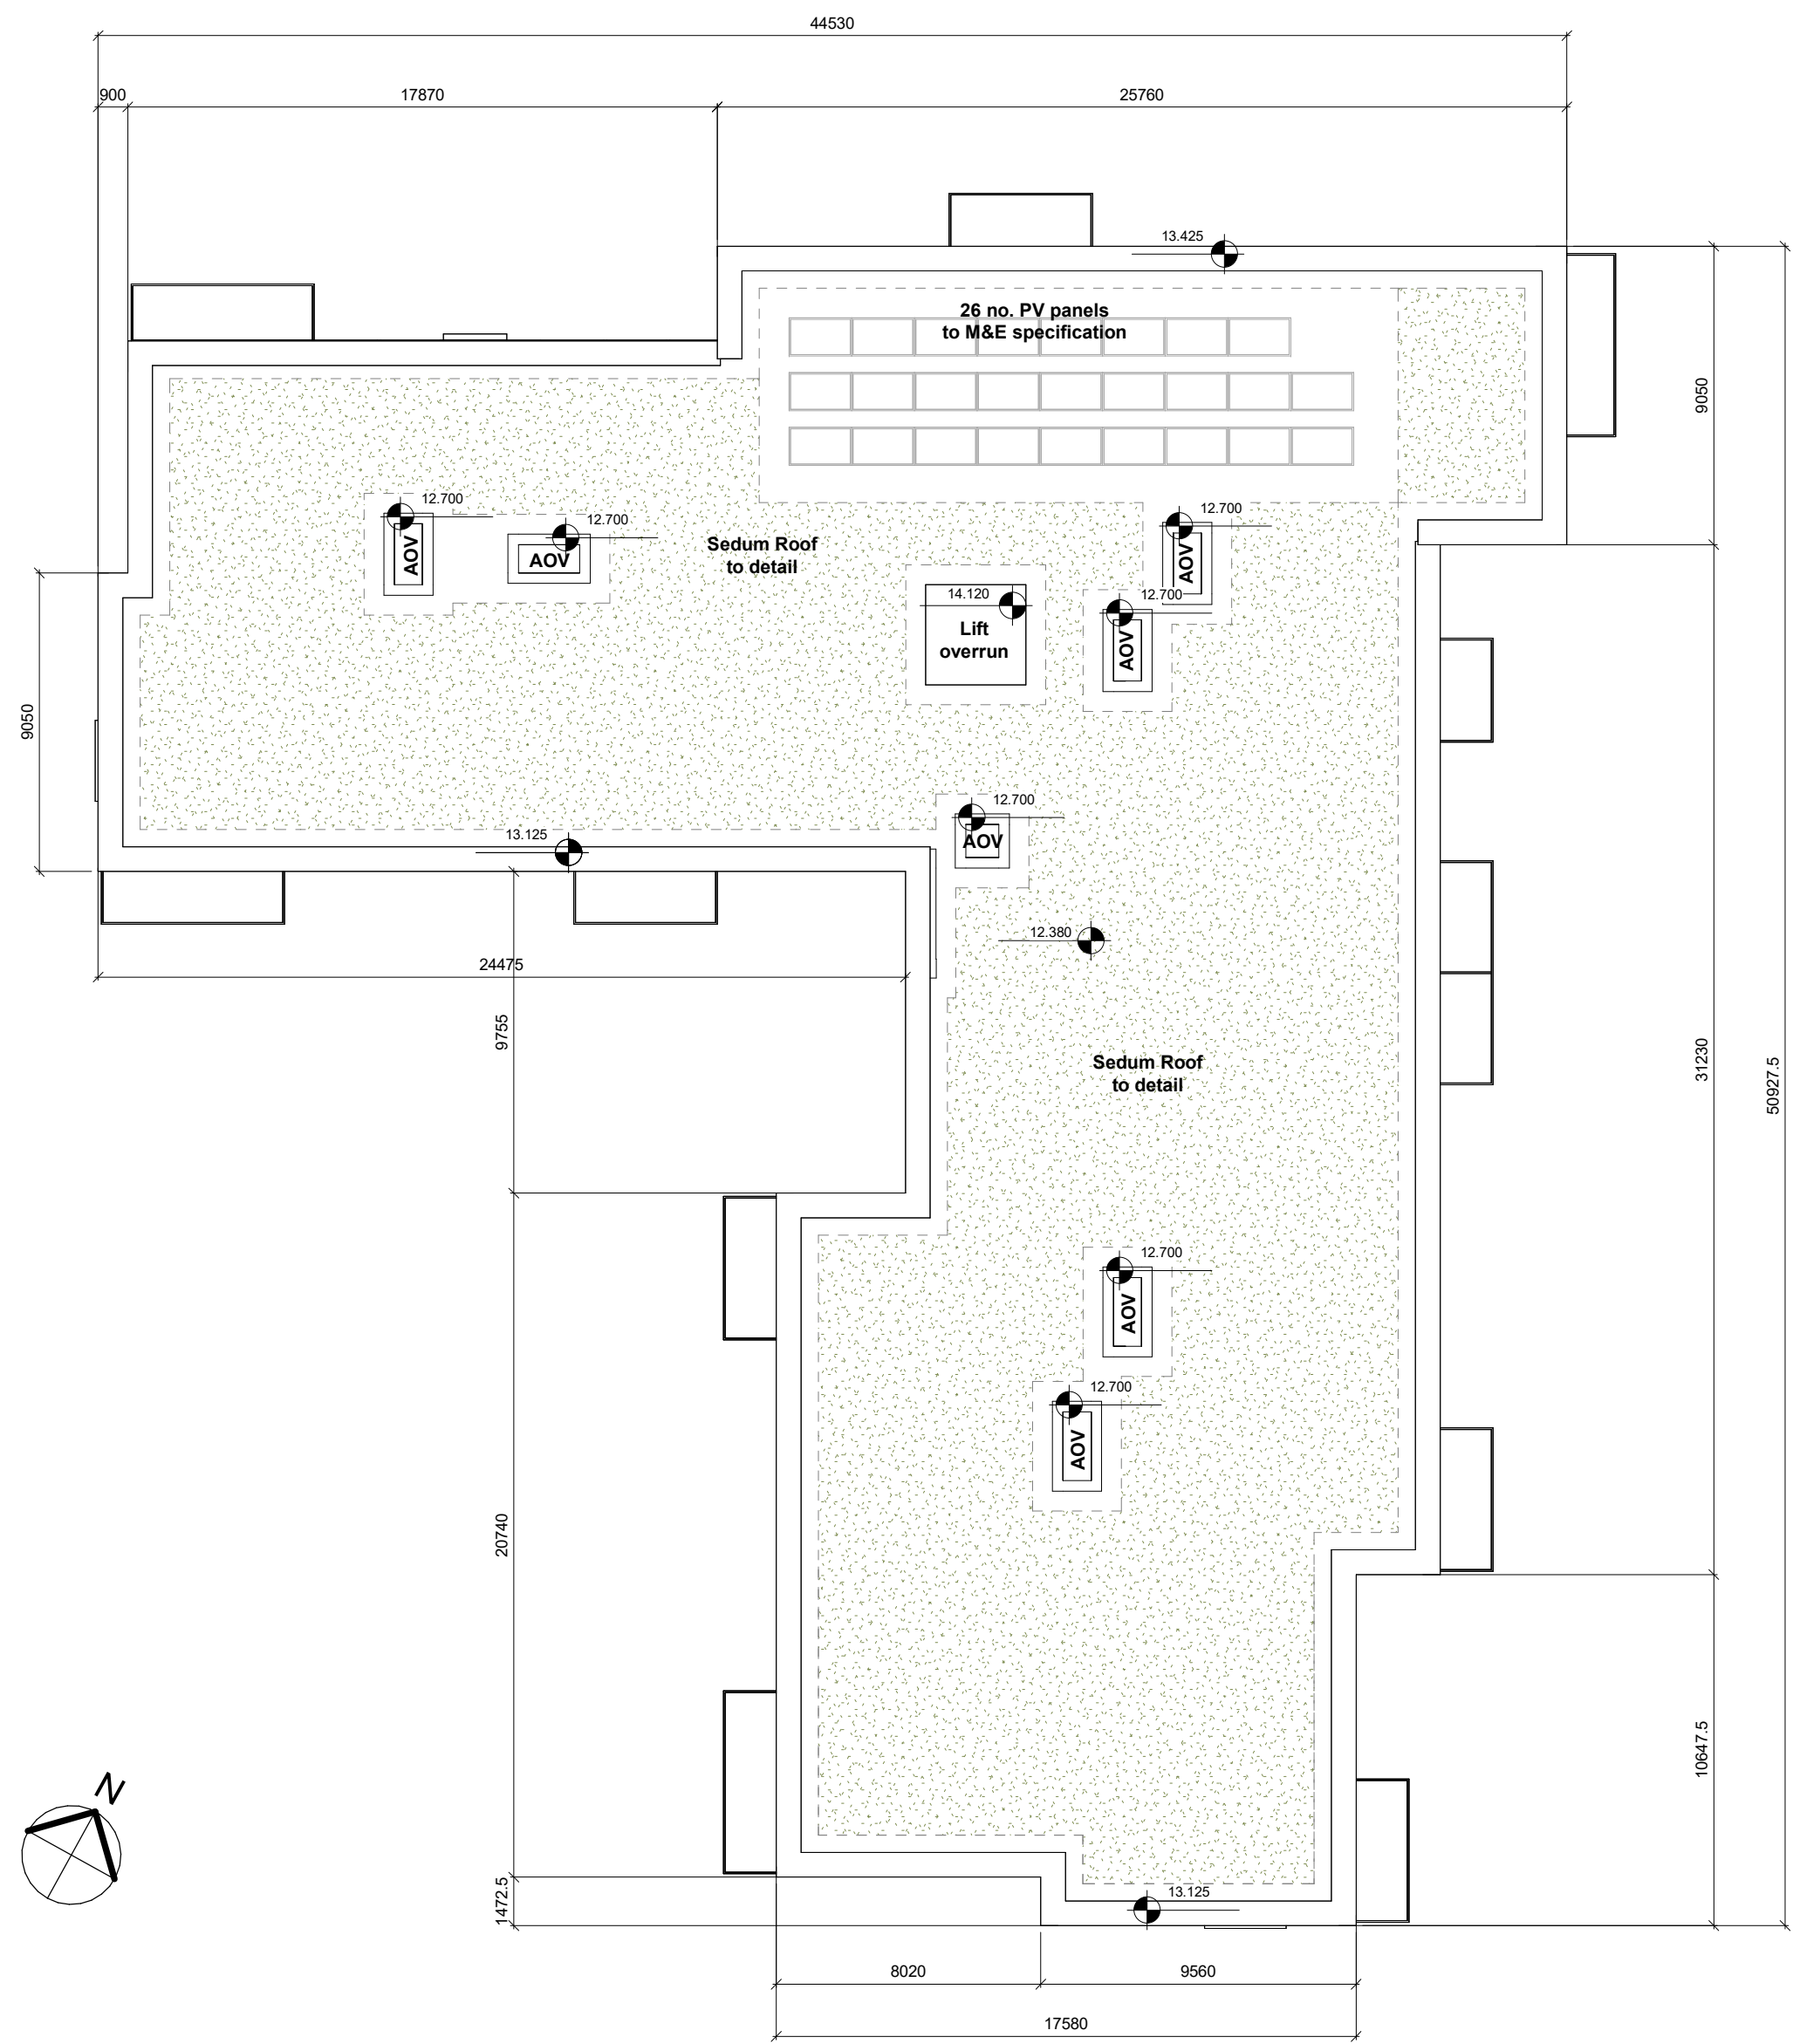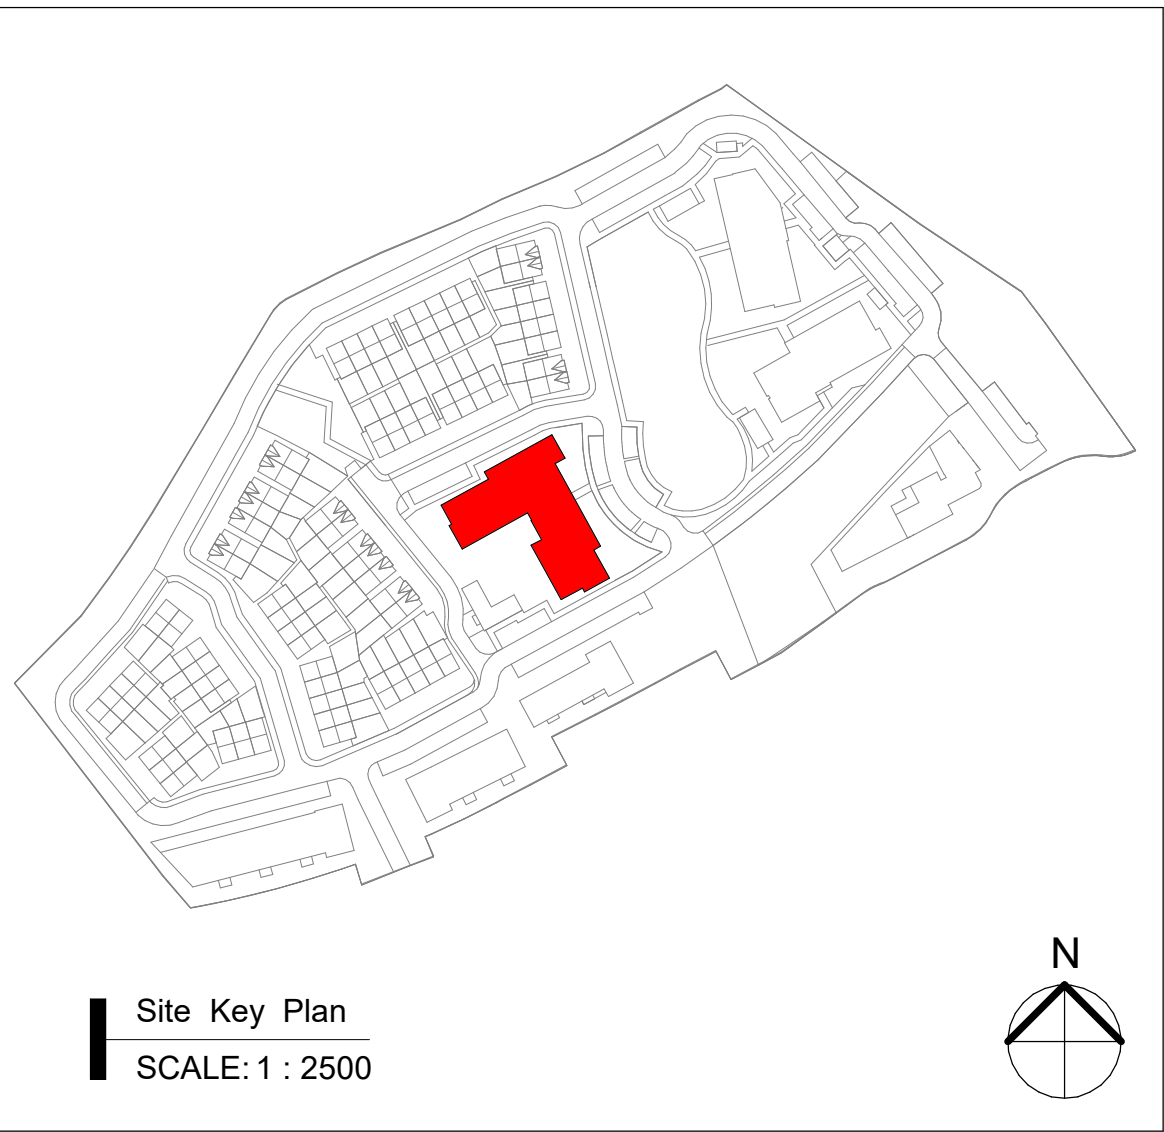

Proposed Roof Plan - Block A

SCALE: 1 : 200

	Dual Aspect Unit
	Apartment Tags

[illegible]

CLIENT:
DURKAN CARRICKMINES DEVELOPMENTS LIMITED

PROJECT TITLE
GLENAMUCK NORTH – NORTHERN SITE

DRAWING TITLE:

Apartment Block A - Roof Plan

DRN BY:	CHK BY:	SCALE @ A1:	DATE:	REVISION:	JOB NO:
CB	CB	As indicated	12/01/2026		24002.1
DRAWING NUMBER:					STATUS:
COWLDN-MCORM-AR-RF-DR-P4-BA-1202					P4

M'CORM
ARCHITECTURE
AND URBAN DESIGN

No.1 Grantham Street, Dublin 8
D08 A49Y Tel: +353 (0)1 478 8700

Block 6, Central Business Park
Tullamore, County Offaly, R35 F6F8
Tel: +353 (057) 932 3867

E: arch@mccorm.com W: mccorm.com

Figured dimensions only to be used. This drawing is copyright of MCORM Ltd. All information is shared as per approved use in accordance with I.S. NA:2021 to I.S. EN ISO 19650-2: 2018. If 'Status Code' above is empty, this information has been shared as Status Code S0 - Work in Progress (WIP) / Draft.

GENERAL NOTES

DO NOT SCALE FROM DRAWINGS. WORK TO FIGURED DIMENSIONS ONLY. ARCHITECT TO BE NOTIFIED OF ANY DISCREPANCIES.


THIS DRAWING TO BE READ IN CONJUNCTION WITH ALL ARCHITECT'S DRAWINGS, SPECIFICATIONS CONSULTANT'S DESIGN TEAM DRAWINGS AND SPECIFICATIONS.



01 Proposed East Elevation - Block A
SCALE: 1 : 200



02 Proposed North Elevation - Block A
SCALE: 1 : 200

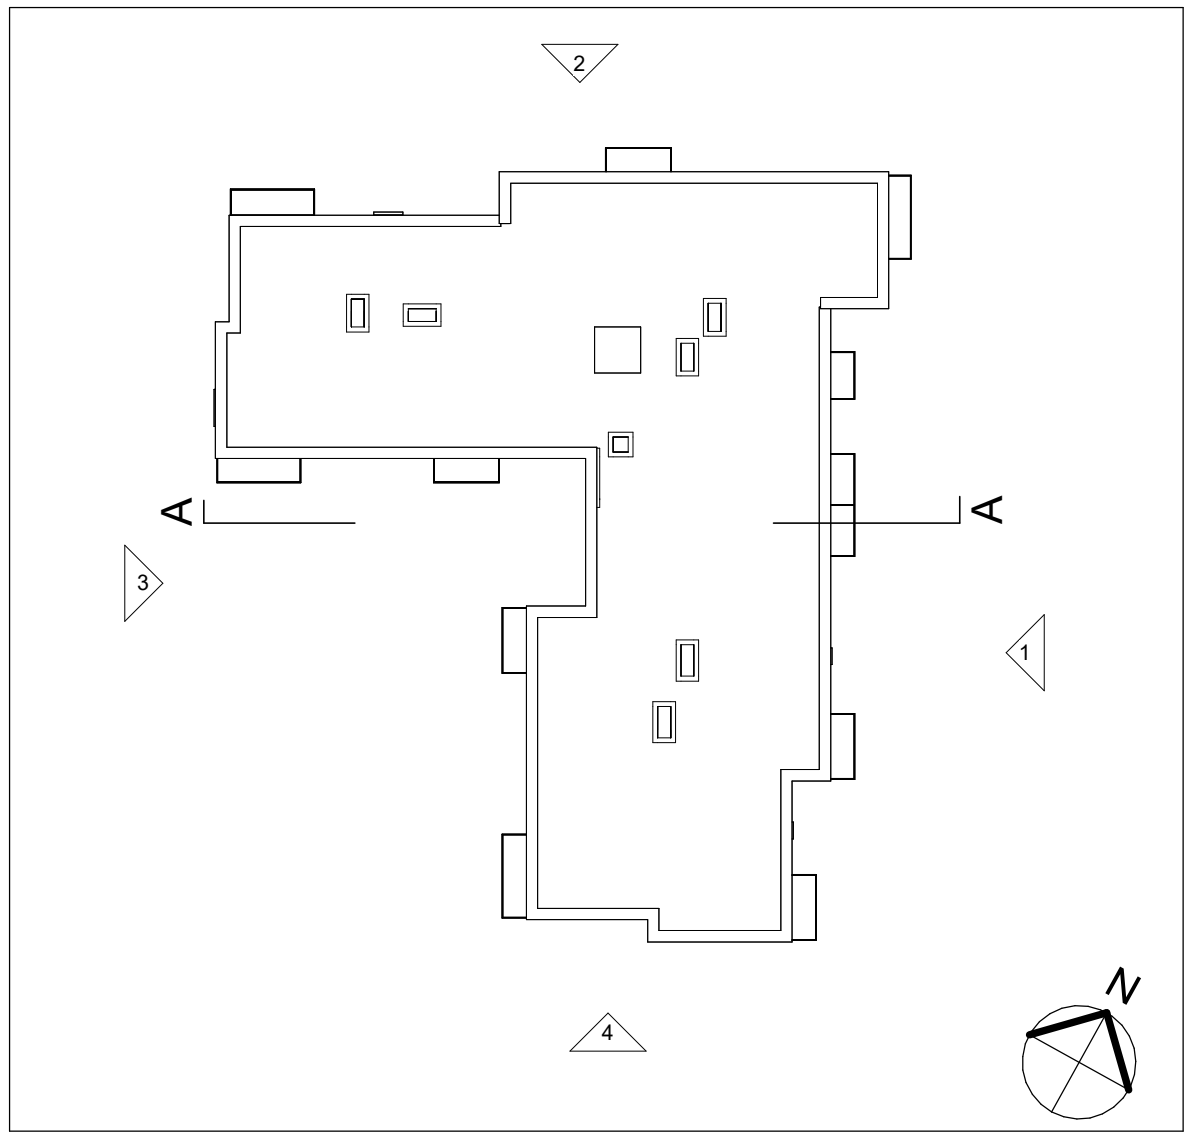

Key Plan - Block A
SCALE: 1 : 500



03 Proposed West Elevation - Block A
SCALE: 1 : 200



04 Proposed South Elevation - Block A
SCALE: 1 : 200



Proposed Section A-A - Block A
SCALE: 1 : 200

REV	DATE	DESCRIPTION	Issued by


PLANNING - LRD STAGE 03

CLIENT:
DURKAN CARRICKMINES DEVELOPMENTS LIMITED
PROJECT TITLE
GLENAMUCK NORTH – NORTHERN SITE
DRAWING TITLE
Apartment Block A - Elevations & Section

DRN BY:	CHK BY:	SCALE @ A1:	DATE:	REVISION:	JOB NO:
CB	CB	As indicated	12/01/2026		24002.1
DRAWING NUMBER:	STATUS:				
COWLDN-MCORM-AR-XX-DR-P4-BA-1203	P4				

MCORM
ARCHITECTURE
AND URBAN DESIGN
No.1 Grantham Street, Dublin 8
D08 A49Y Tel: +353 (0)1 478 8700
Block 6, Central Business Park
Tullamore, County Offaly, R35 F6F8
Tel: +353 (057) 932 3867
E: arch@mcorm.com W: mcorm.com

Figured dimensions only to be used. This drawing is copyright of MCORM Ltd. All information is shared as per approved use in accordance with I.S. NA:2021 to I.S. EN ISO 19650-2: 2019. If 'Status Code' above is empty, this information has been shared as Status Code S0 - Work in Progress (WIP) / Draft.

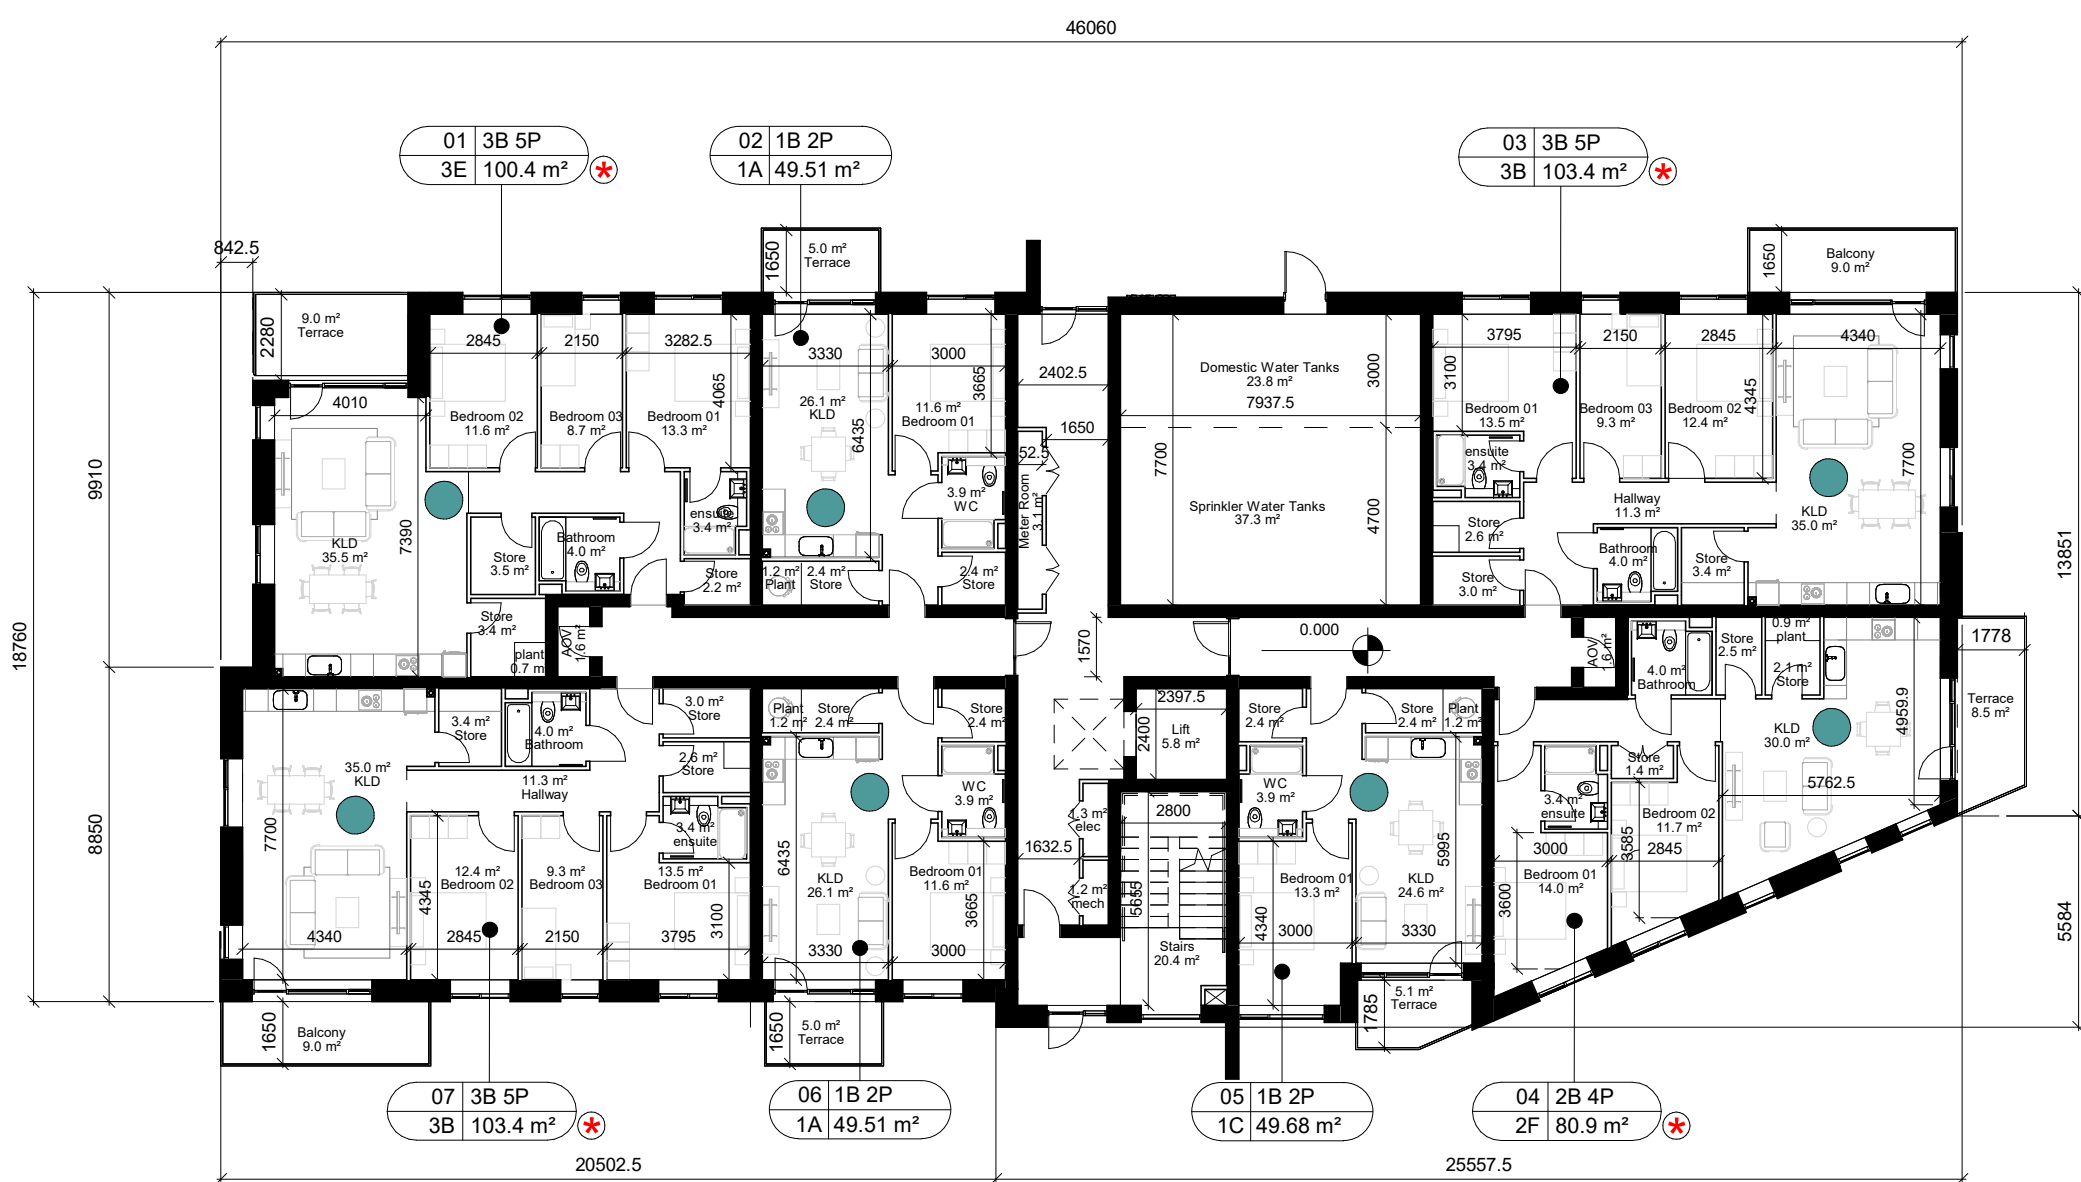

Proposed Ground Floor Plan - Block B
SCALE: 1 : 200




Proposed Second Floor Plan - Block B
SCALE: 1 : 200



Proposed First Floor Plan - Block B
SCALE: 1 : 200



Proposed Third Floor Plan - Block B
SCALE: 1 : 200

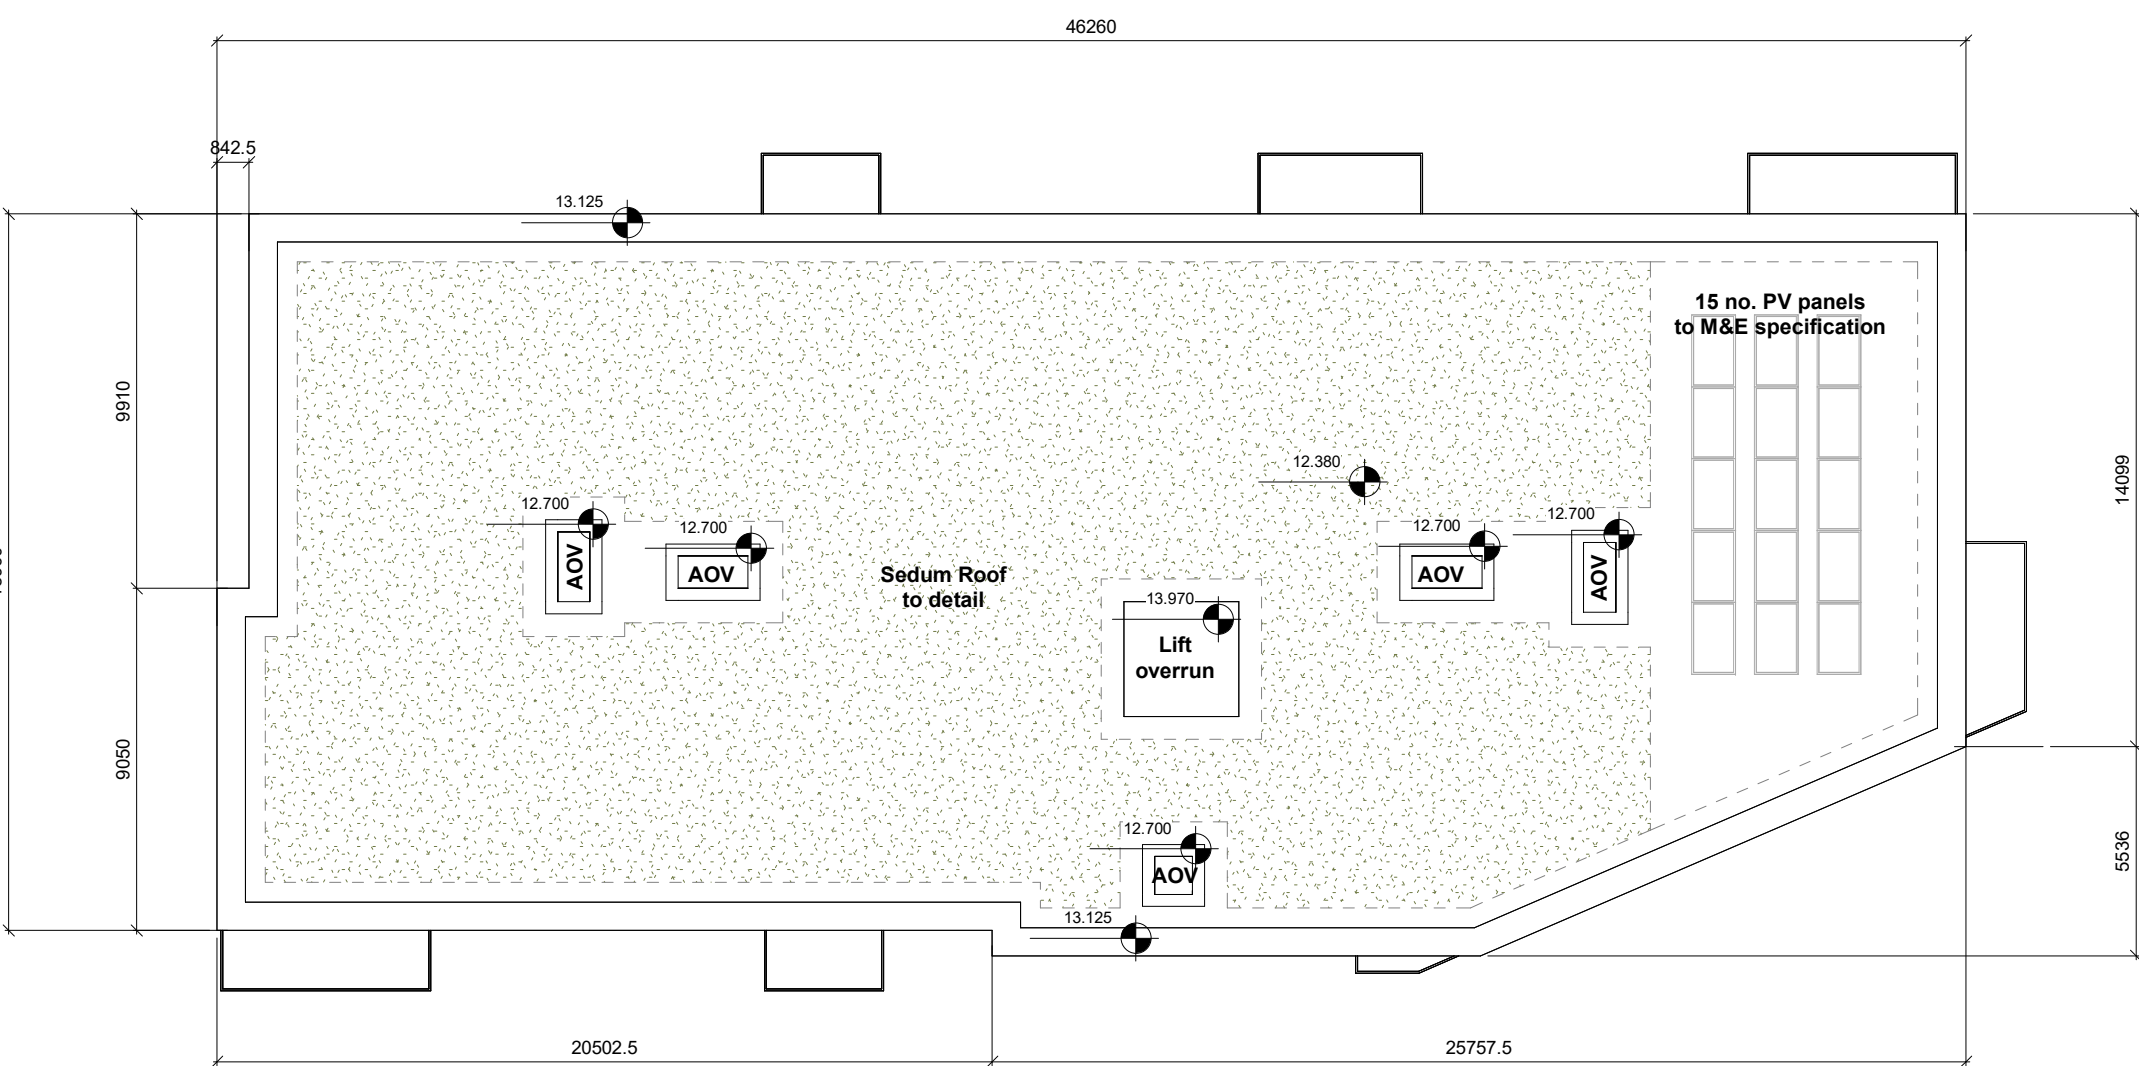


Proposed Roof Plan - Block B
SCALE: 1 : 200

GENERAL NOTES

DO NOT SCALE FROM DRAWINGS. WORK TO FIGURED DIMENSIONS ONLY. ARCHITECT TO BE NOTIFIED OF ANY DISCREPANCIES.

THIS DRAWING TO BE READ IN CONJUNCTION WITH ALL ARCHITECT'S DRAWINGS, SPECIFICATIONS CONSULTANT'S DESIGN TEAM DRAWINGS AND SPECIFICATIONS.

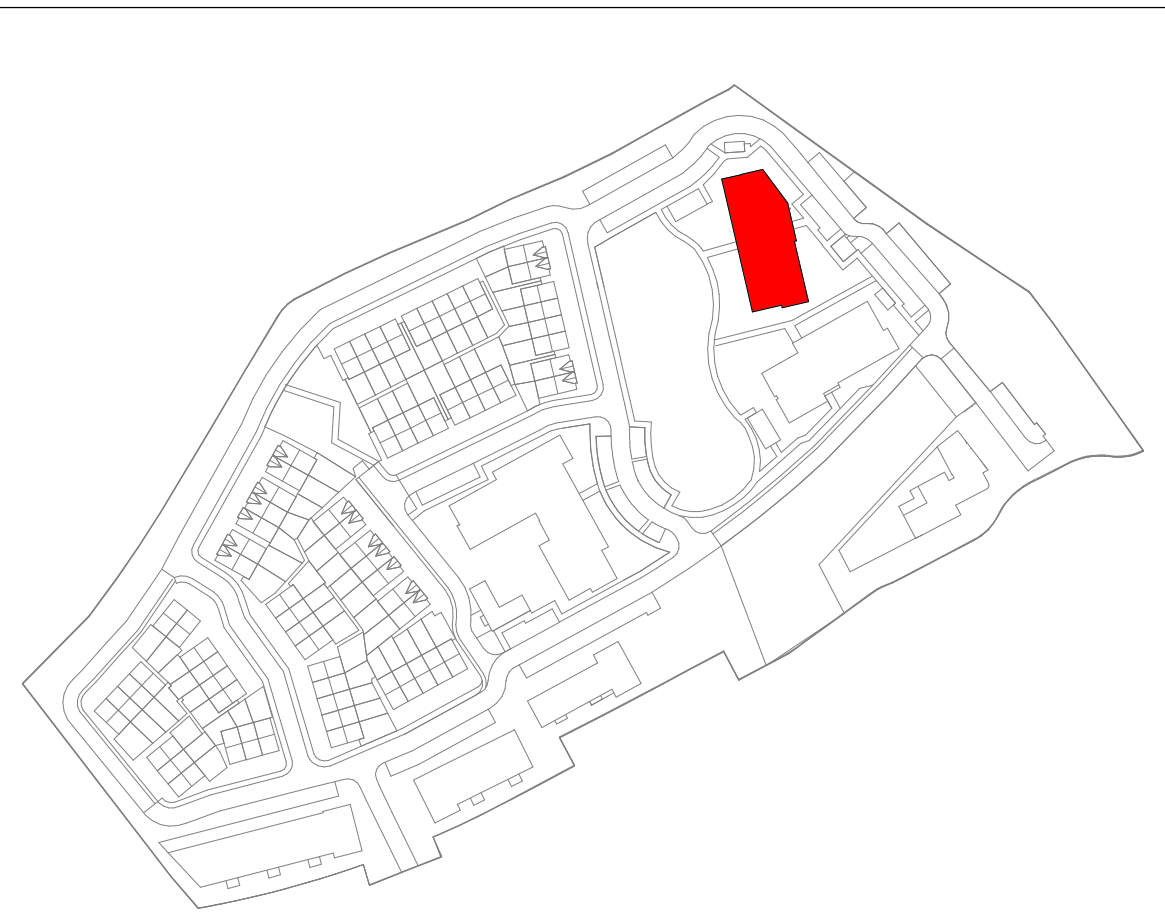

Site Key Plan
SCALE: 1 : 2500

Plan Legend:

	Dual Aspect Unit
	Apartment Tags

Note
Proposed Part V Units
Refer to HQA for further details

PLANNING - LRD STAGE 03

CLIENT: DURKAN CARRICKMINES DEVELOPMENTS LIMITED

PROJECT TITLE: GLENAMUCK NORTH – NORTHERN SITE

DRAWING TITLE: Apartment Block B - Plans







DRN BY:	CHK BY:	SCALE @ A1:	DATE:	REVISION:	JOB NO:
CB	CB	As indicated	12/01/2026		24002.1
DRAWING NUMBER:	COWLDN-MCORM-AR-ZZ-DR-P4-BB-1210				STATUS: P4

MCORM
ARCHITECTURE
AND URBAN DESIGN
No.1 Grantham Street, Dublin 8
D08 A49Y Tel: +353 (01) 478 8700
Block 6, Central Business Park
Tullamore, County Offaly, R35 F6F8
Tel: +353 (057) 932 3887
E: arch@mcorm.com W: mcorm.com

Figured dimensions only to be used. This drawing is copyright of MCORM Ltd. All information is shared as per approved use in accordance with I.S. NA:2021 to I.S. EN ISO 19650-2: 2019. If 'Status Code' above is empty, this information has been shared as Status Code S0 - Work in Progress (WIP) / Draft.

DO NOT SCALE FROM DRAWINGS. WORK TO FIGURED DIMENSIONS ONLY. ARCHITECT TO BE NOTIFIED OF ANY DISCREPANCIES.

THIS DRAWING TO BE READ IN CONJUNCTION WITH ALL
ARCHITECT'S DRAWINGS, SPECIFICATIONS CONSULTANT'S
DESIGN TEAM DRAWINGS AND SPECIFICATIONS.

      

REV	DATE	DESCRIPTION	Issue
REVISIONS			

CLIENT:
DURKAN CARRICKMINES DEVELOPMENTS LIMITED

PROJECT TITLE
GLENAMUCK NORTH – NORTHERN SITE

DRAWING TITLE:

DRAWING TITLE:

DRAWING TITLE:
Apartment Block B - Elevations & Section

DRN BY:	CHK BY:	SCALE @ A1:	DATE::	REVISION:	JOB NO:
CB	CB	As indicated	12/01/2026		24002.1

DRAWING NUMBER: COWLDN-MCORM-AR-XX-AR-P4-BB-1211






M'CORM
ARCHITECTURE
AND URBAN DESIGN

No.1 Grantham Street, Dublin 8
D08 A49Y Tel: +353 (01) 478 8700

Block 6, Central Business Park
Tullamore, County Offaly, R35 F68
Tel: +353 (057) 932 3867

E: arch@mcorm.com W: mcorm.com


Figured dimensions only to be used. This drawing is copyright of MCORM Ltd. All information is shared as per approved use in accordance with I.S.NA:2021 to I.S. EN ISO 19650-2: 2018. If 'Status Code' above is empty, this information has been shared as Status Code S0 - Work in Progress (WIP) / Draft.

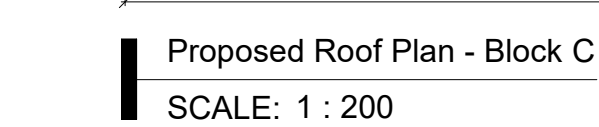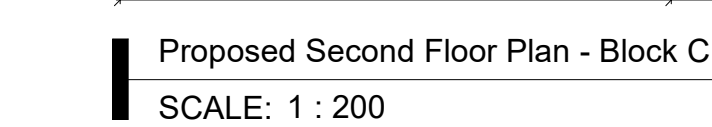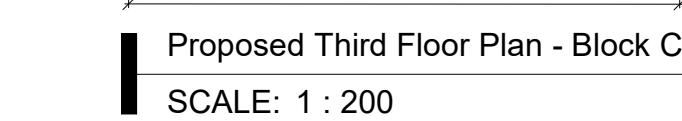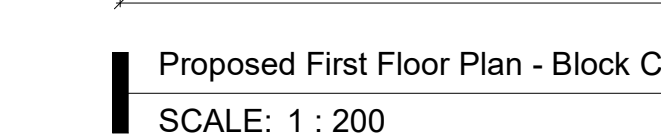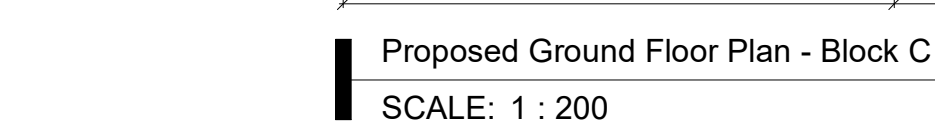

GENERAL NOTES

DO NOT SCALE FROM DRAWINGS. WORK TO FIGURED DIMENSION ONLY. ARCHITECT TO BE NOTIFIED OF ANY DISCREPANCIES.

THIS DRAWING TO BE READ IN CONJUNCTION WITH ALL ARCHITECT'S DRAWINGS, SPECIFICATIONS CONSULTANT'S DESIGN TEAM DRAWINGS AND SPECIFICATIONS.

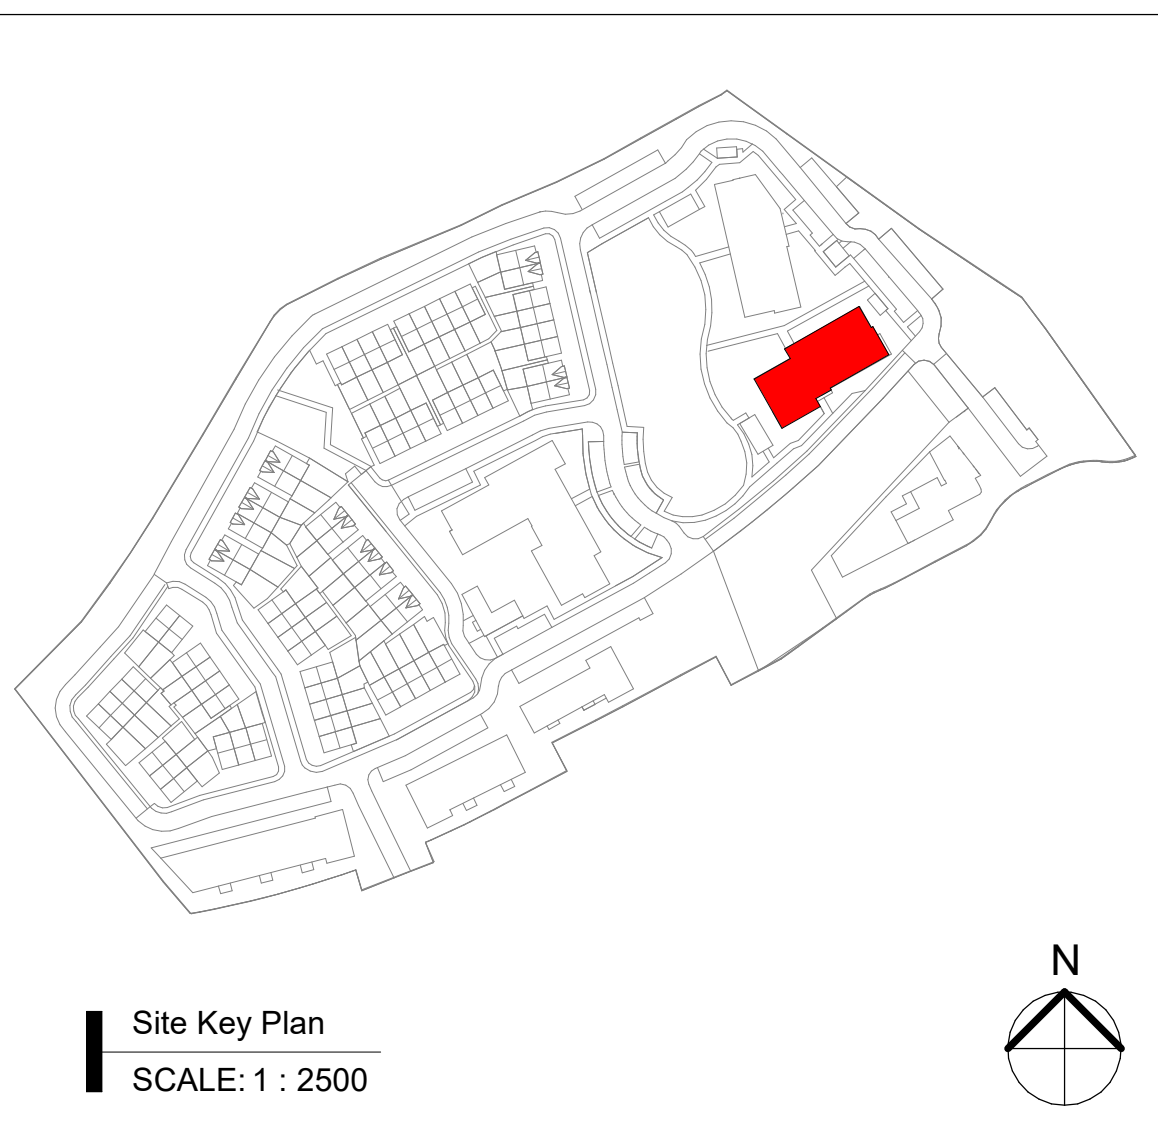

Site Key Plan

SCALE: 1 : 2500

Plan Legend:

	Dual Aspect Unit				
<table border="1"> <tr> <td>Apt no</td> <td>Apt Type</td> </tr> <tr> <td>Apt ref no</td> <td>Apt Area in M²</td> </tr> </table>	Apt no	Apt Type	Apt ref no	Apt Area in M ²	Apartment Tags
Apt no	Apt Type				
Apt ref no	Apt Area in M ²				

REV	DATE	DESCRIPTION	Issued by
REVISIONS			

PLANNING - LRD STAGE 03

CLIENT: **DURKAN CARRICKMINES DEVELOPMENTS LIMITED**

PROJECT TITLE
GLENAMUCK NORTH – NORTHERN SITE

DRAWING TITLE:

Apartment Block C - Plans

DRN BY:	CHK BY:	SCALE @ A1:	DATE::	REVISION:	JOB NO:
CB	CB	As indicated	12/01/2026		24002.1

DRAWING NUMBER: COWLDN-MCORM-AR-ZZ-DR-P4-BC-1220 STATUS: P4

M^cCORM
ARCHITECTURE
AND URBAN DESIGN

No.1 Grantham Street, Dublin 8
D08 A49Y Tel: +353 (01) 478 8700

Block 6, Central Business Park
Tullamore, County Offaly, R35 F6F8
Tel: +353 (057) 932 3867

E: arch@mcorm.com W: mcorm.com

Figured dimensions only to be used. This drawing is copyright of MCORM Ltd. All information is shared as per approved use in accordance with I.S.NA:2021 to I.S. EN ISO 19650-2: 2018. If 'Status Code' above is empty, this information has been shared as Status Code S0 - Work in Progress (WIP) / Draft.

GENERAL NOTES

DO NOT SCALE FROM DRAWINGS. WORK TO FIGURED DIMENSIONS ONLY. ARCHITECT TO BE NOTIFIED OF ANY DISCREPANCIES.

THIS DRAWING TO BE READ IN CONJUNCTION WITH ALL ARCHITECT'S DRAWINGS, SPECIFICATIONS CONSULTANT'S DESIGN TEAM DRAWINGS AND SPECIFICATIONS.



01 Proposed South Elevation - Block C
SCALE: 1 : 200




02 Proposed East Elevation - Block C
SCALE: 1 : 200




03 Proposed North Elevation - Block C
SCALE: 1 : 200



04 Proposed West Elevation - Block C
SCALE: 1 : 200

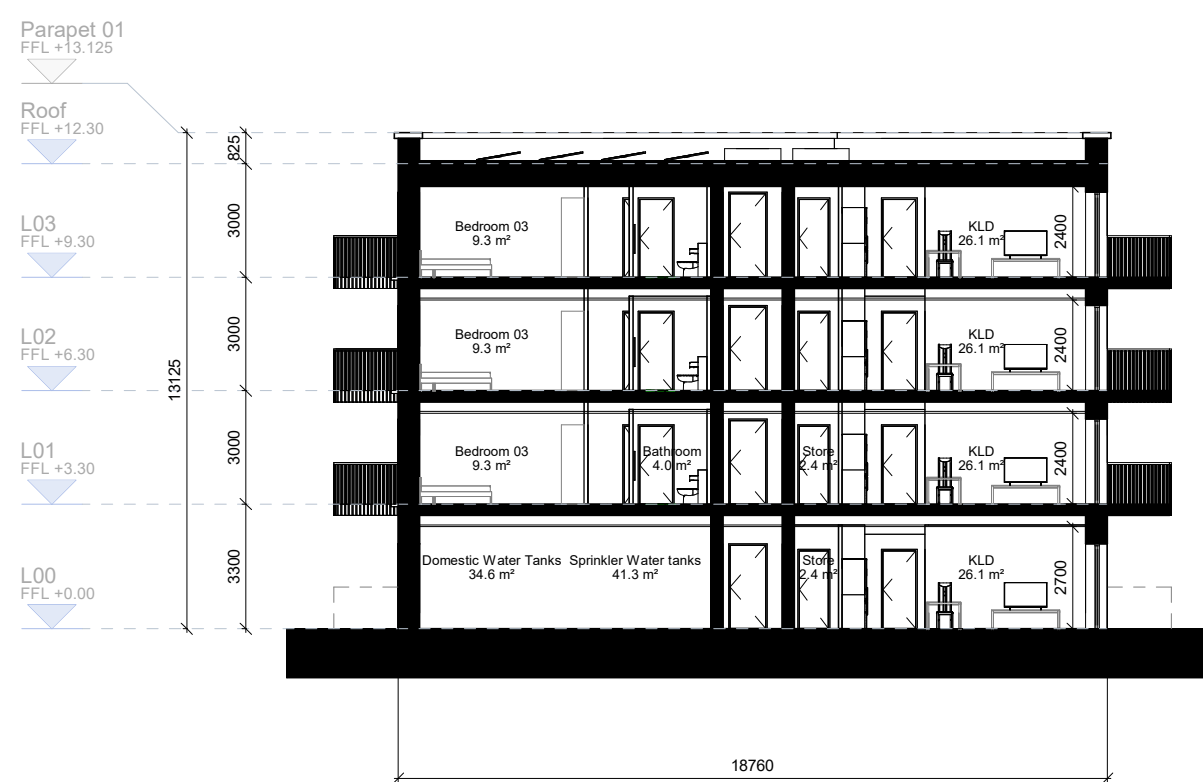

Proposed Section A-A - Block C
SCALE: 1 : 200

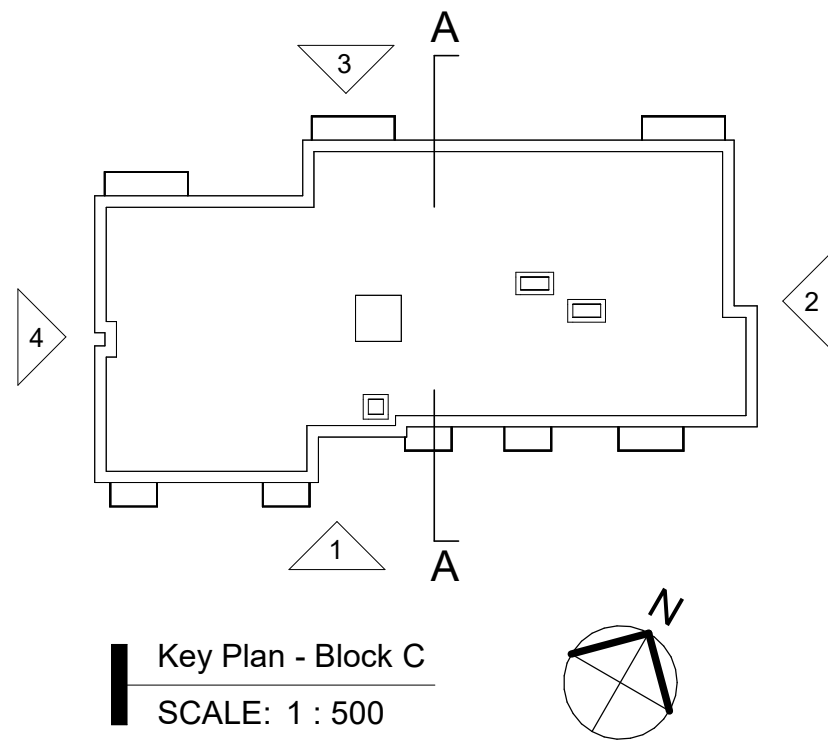

Key Plan - Block C
SCALE: 1 : 500

PLANNING - LRD STAGE 03

CLIENT:
DURKAN CARRICKMINES DEVELOPMENTS LIMITED

PROJECT TITLE:
GLENAMUCK NORTH – NORTHERN SITE

DRAWING TITLE:
Apartment Block C - Elevations & Section

DRN BY: CB CHK BY: CB SCALE @ A1: As indicated DATE: 12/01/2026 REVISION: JOB NO: 24002.1

DRAWING NUMBER: COWLDN-MCORM-AR-XX-DR-P4-BC-1221 STATUS: P4

MCORM
ARCHITECTURE
AND URBAN DESIGN
No.1 Grantham Street, Dublin 8
D08 A49Y Tel: +353 (01) 478 8700
Block 6, Central Business Park
Tullamore, County Offaly, R35 F6F8
Tel: +353 (057) 932 3867
E: arch@mcorm.com W: mcorm.com

Figured dimensions only to be used. This drawing is copyright of MCORM Ltd. All information is shared as per approved use in accordance with I.S. NA:2021 to I.S. EN ISO 19650-2: 2018. If 'Status Code' above is empty, this information has been shared as Status Code S0 - Work in Progress (WIP) / Draft.