

REV	DATE	DESCRIPTION	Issued by

PLANNING - LRD STAGE 03

CLIENT: DURKAN CARRICKMINES DEVELOPMENTS LIMITED

PROJECT TITLE: GLENAMUCK NORTH – NORTHERN SITE



DRAWING TITLE: Creche Building - Ground Floor Plan

DRN BY: CHK BY: SCALE @ A1: DATE: REVISION: JOB NO:
BK | LQM | As indicated | 12.01.2026 | 24002.1

DRAWING NUMBER: COWLDIN-MCORM-AR-00-DR-P4-CR-1400
STATUS: P4

MCORM
ARCHITECTURE
AND URBAN DESIGN
No.1 Grantham Street, Dublin 8
D08 A49Y Tel: +353 (01) 478 8700
Block 6, Central Business Park
Tullamore, County Offaly, R35 FG68
Tel: +353 (057) 932 3867
E: arch@mccorm.com W: mccorm.com

Figured dimensions only to be used. This drawing is copyright of MCORM Ltd. All information is shared
as per approved use in accordance with T.S WA2021 to I.S. EN ISO 19650-2: 2018. If 'Status Code'
above is empty, this information has been shared as Status Code S0 - Work in Progress (WIP) / Draft.

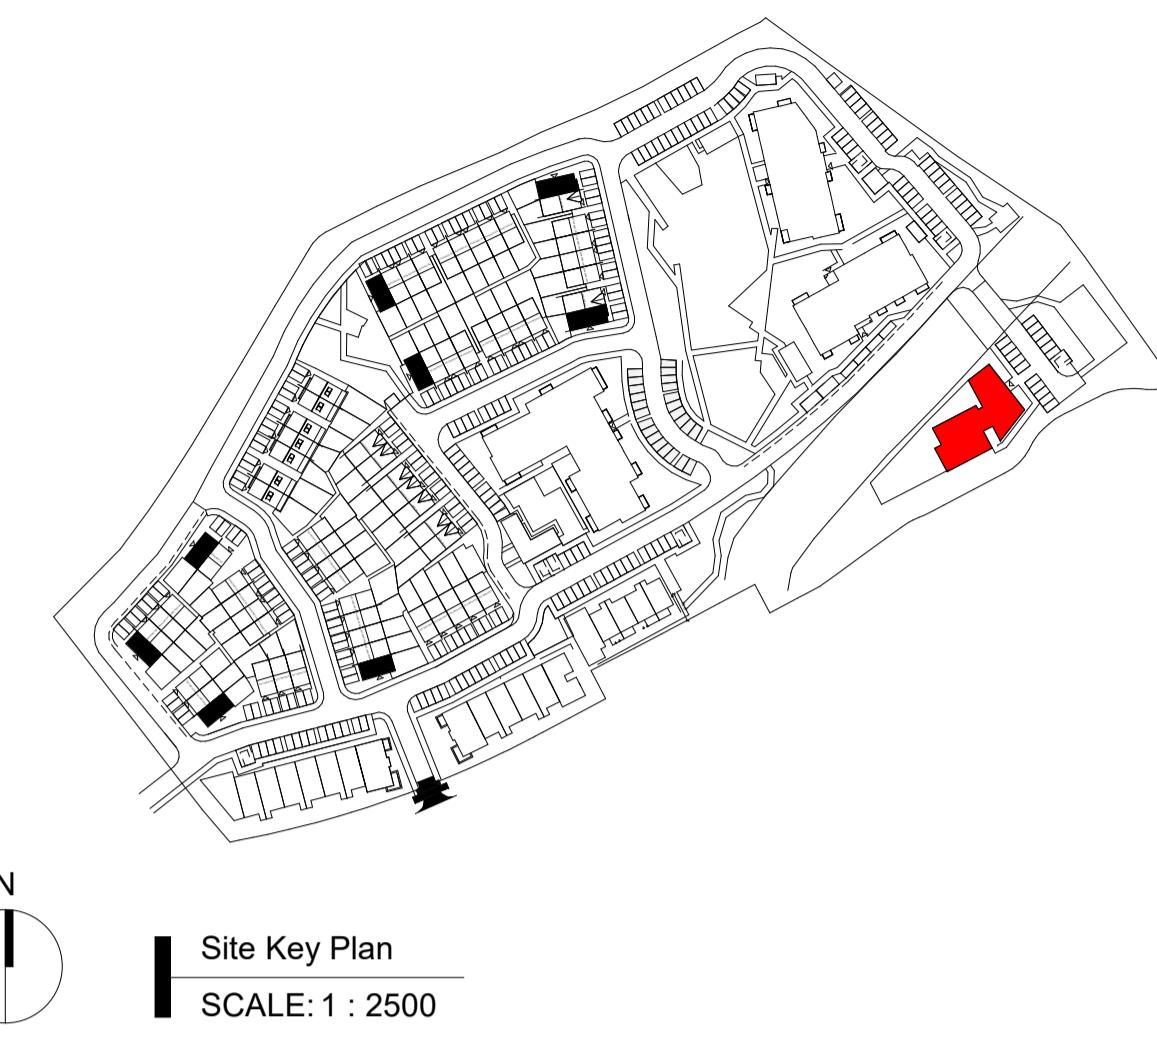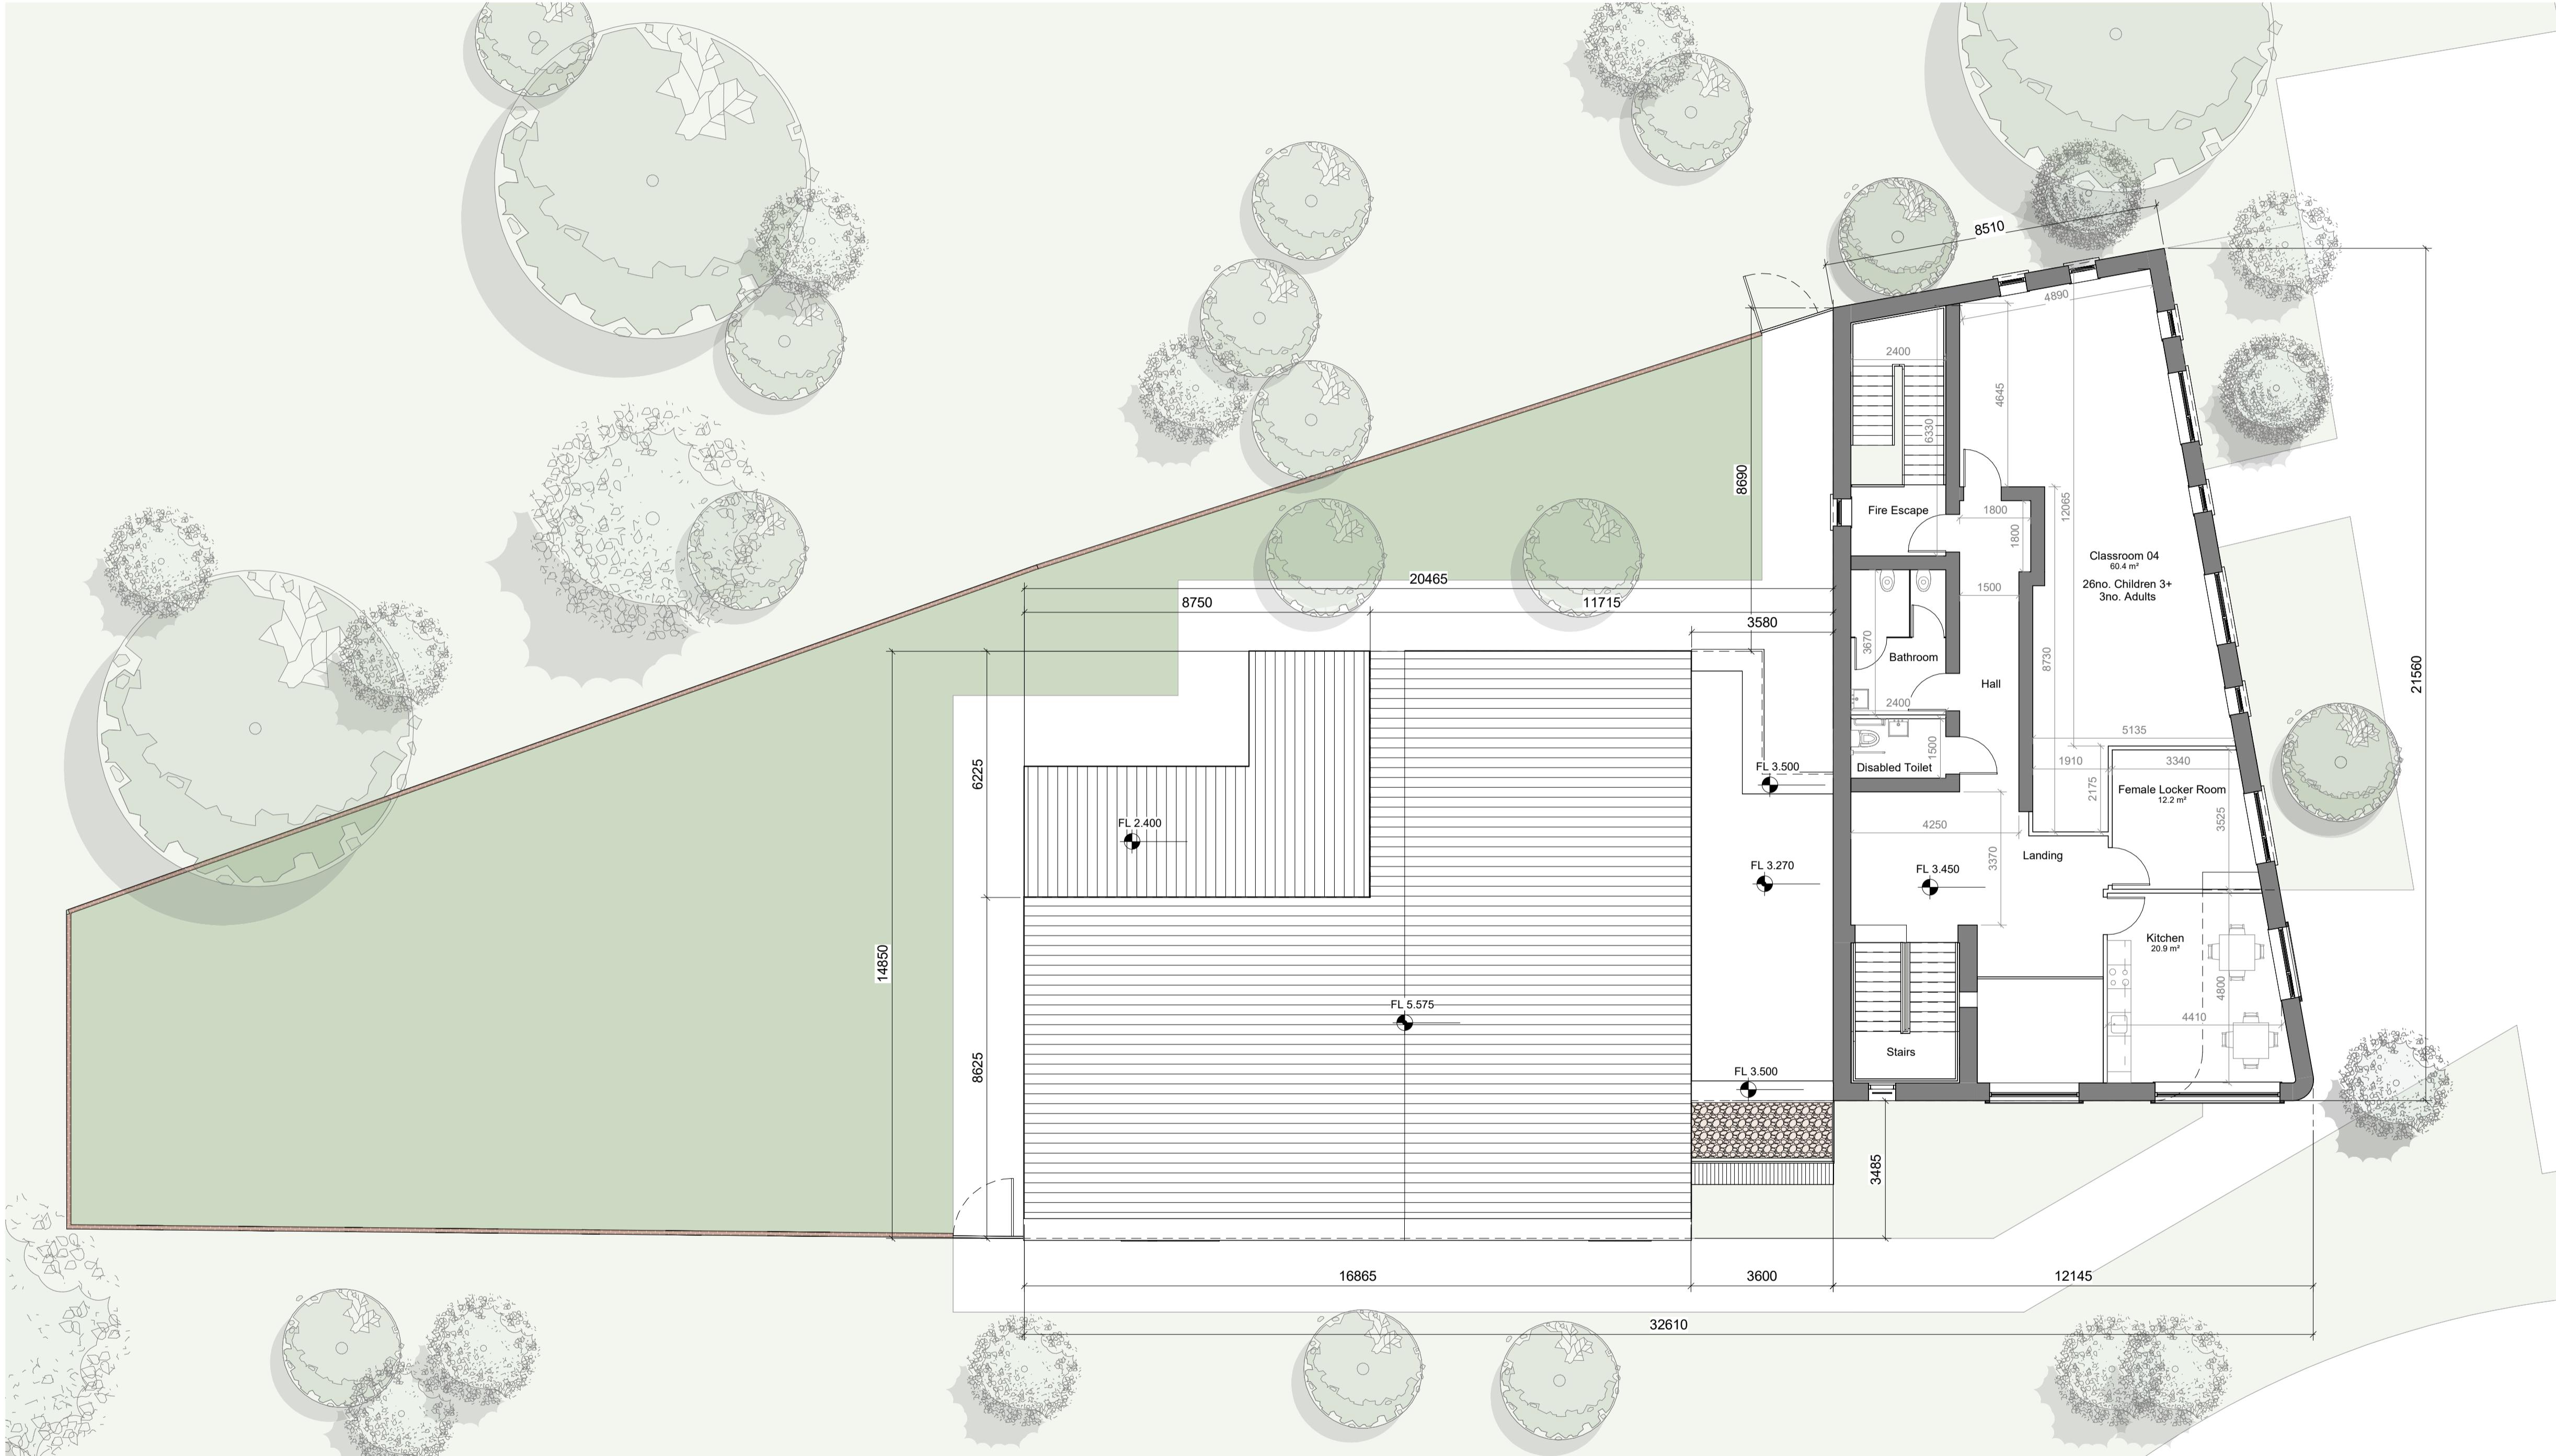

REV	DATE	DESCRIPTION	Issued by

PLANNING - LRD STAGE 03



CLIENT:
DURKAN CARRICKMINES DEVELOPMENTS LIMITED

PROJECT TITLE:
GLENAMUCK NORTH – NORTHERN SITE

DRAWING TITLE:
Creche Building - First Floor Plan

DRN BY: CHK BY: SCALE @ A1: DATE: REVISION: JOB NO:
BK | LQM | As indicated | 12.01.2026 | 2400.1

DRAWING NUMBER: STATUS:
COWLDIN-MCORM-AR-01-DR-P4-CR-1401 P4

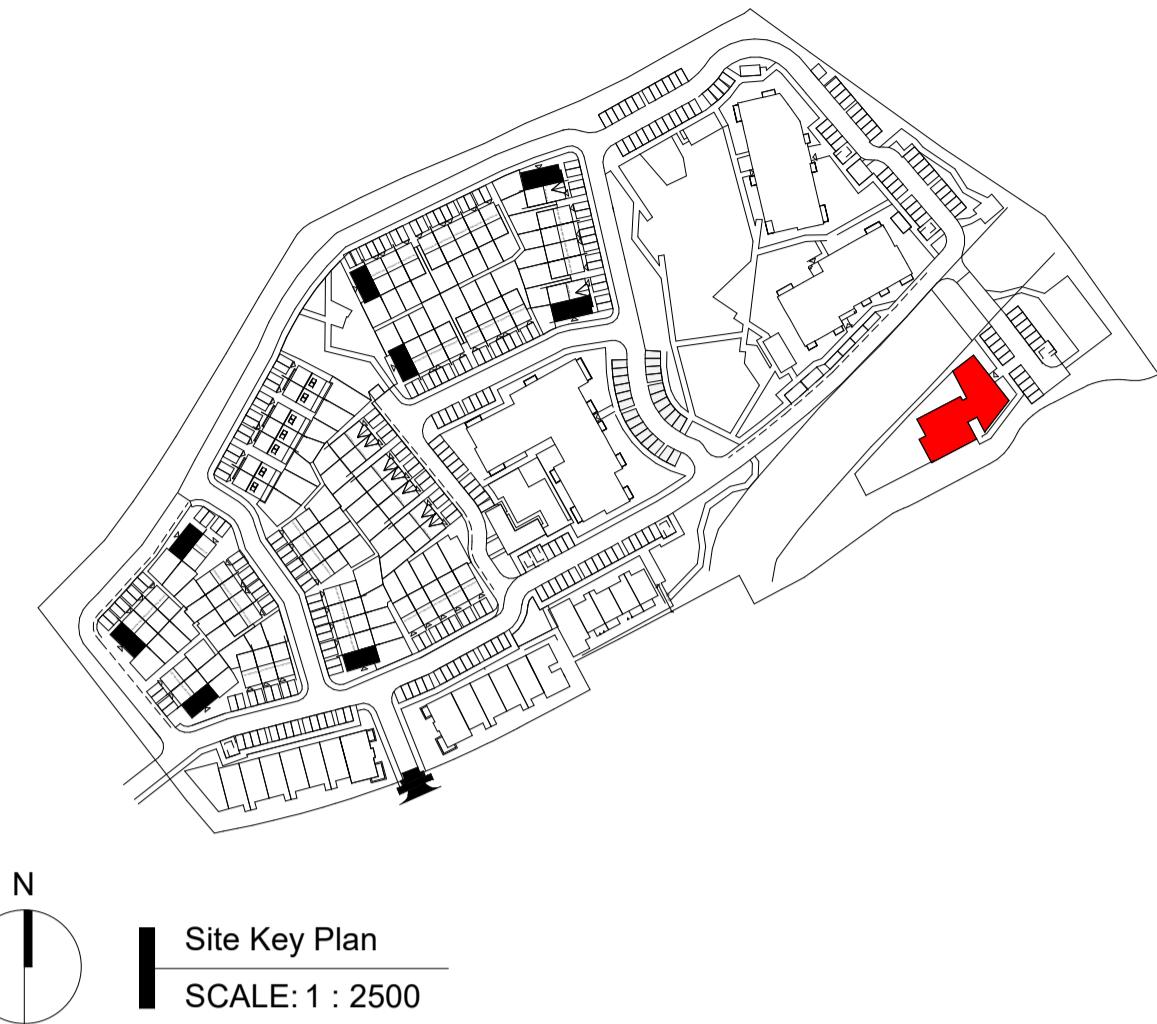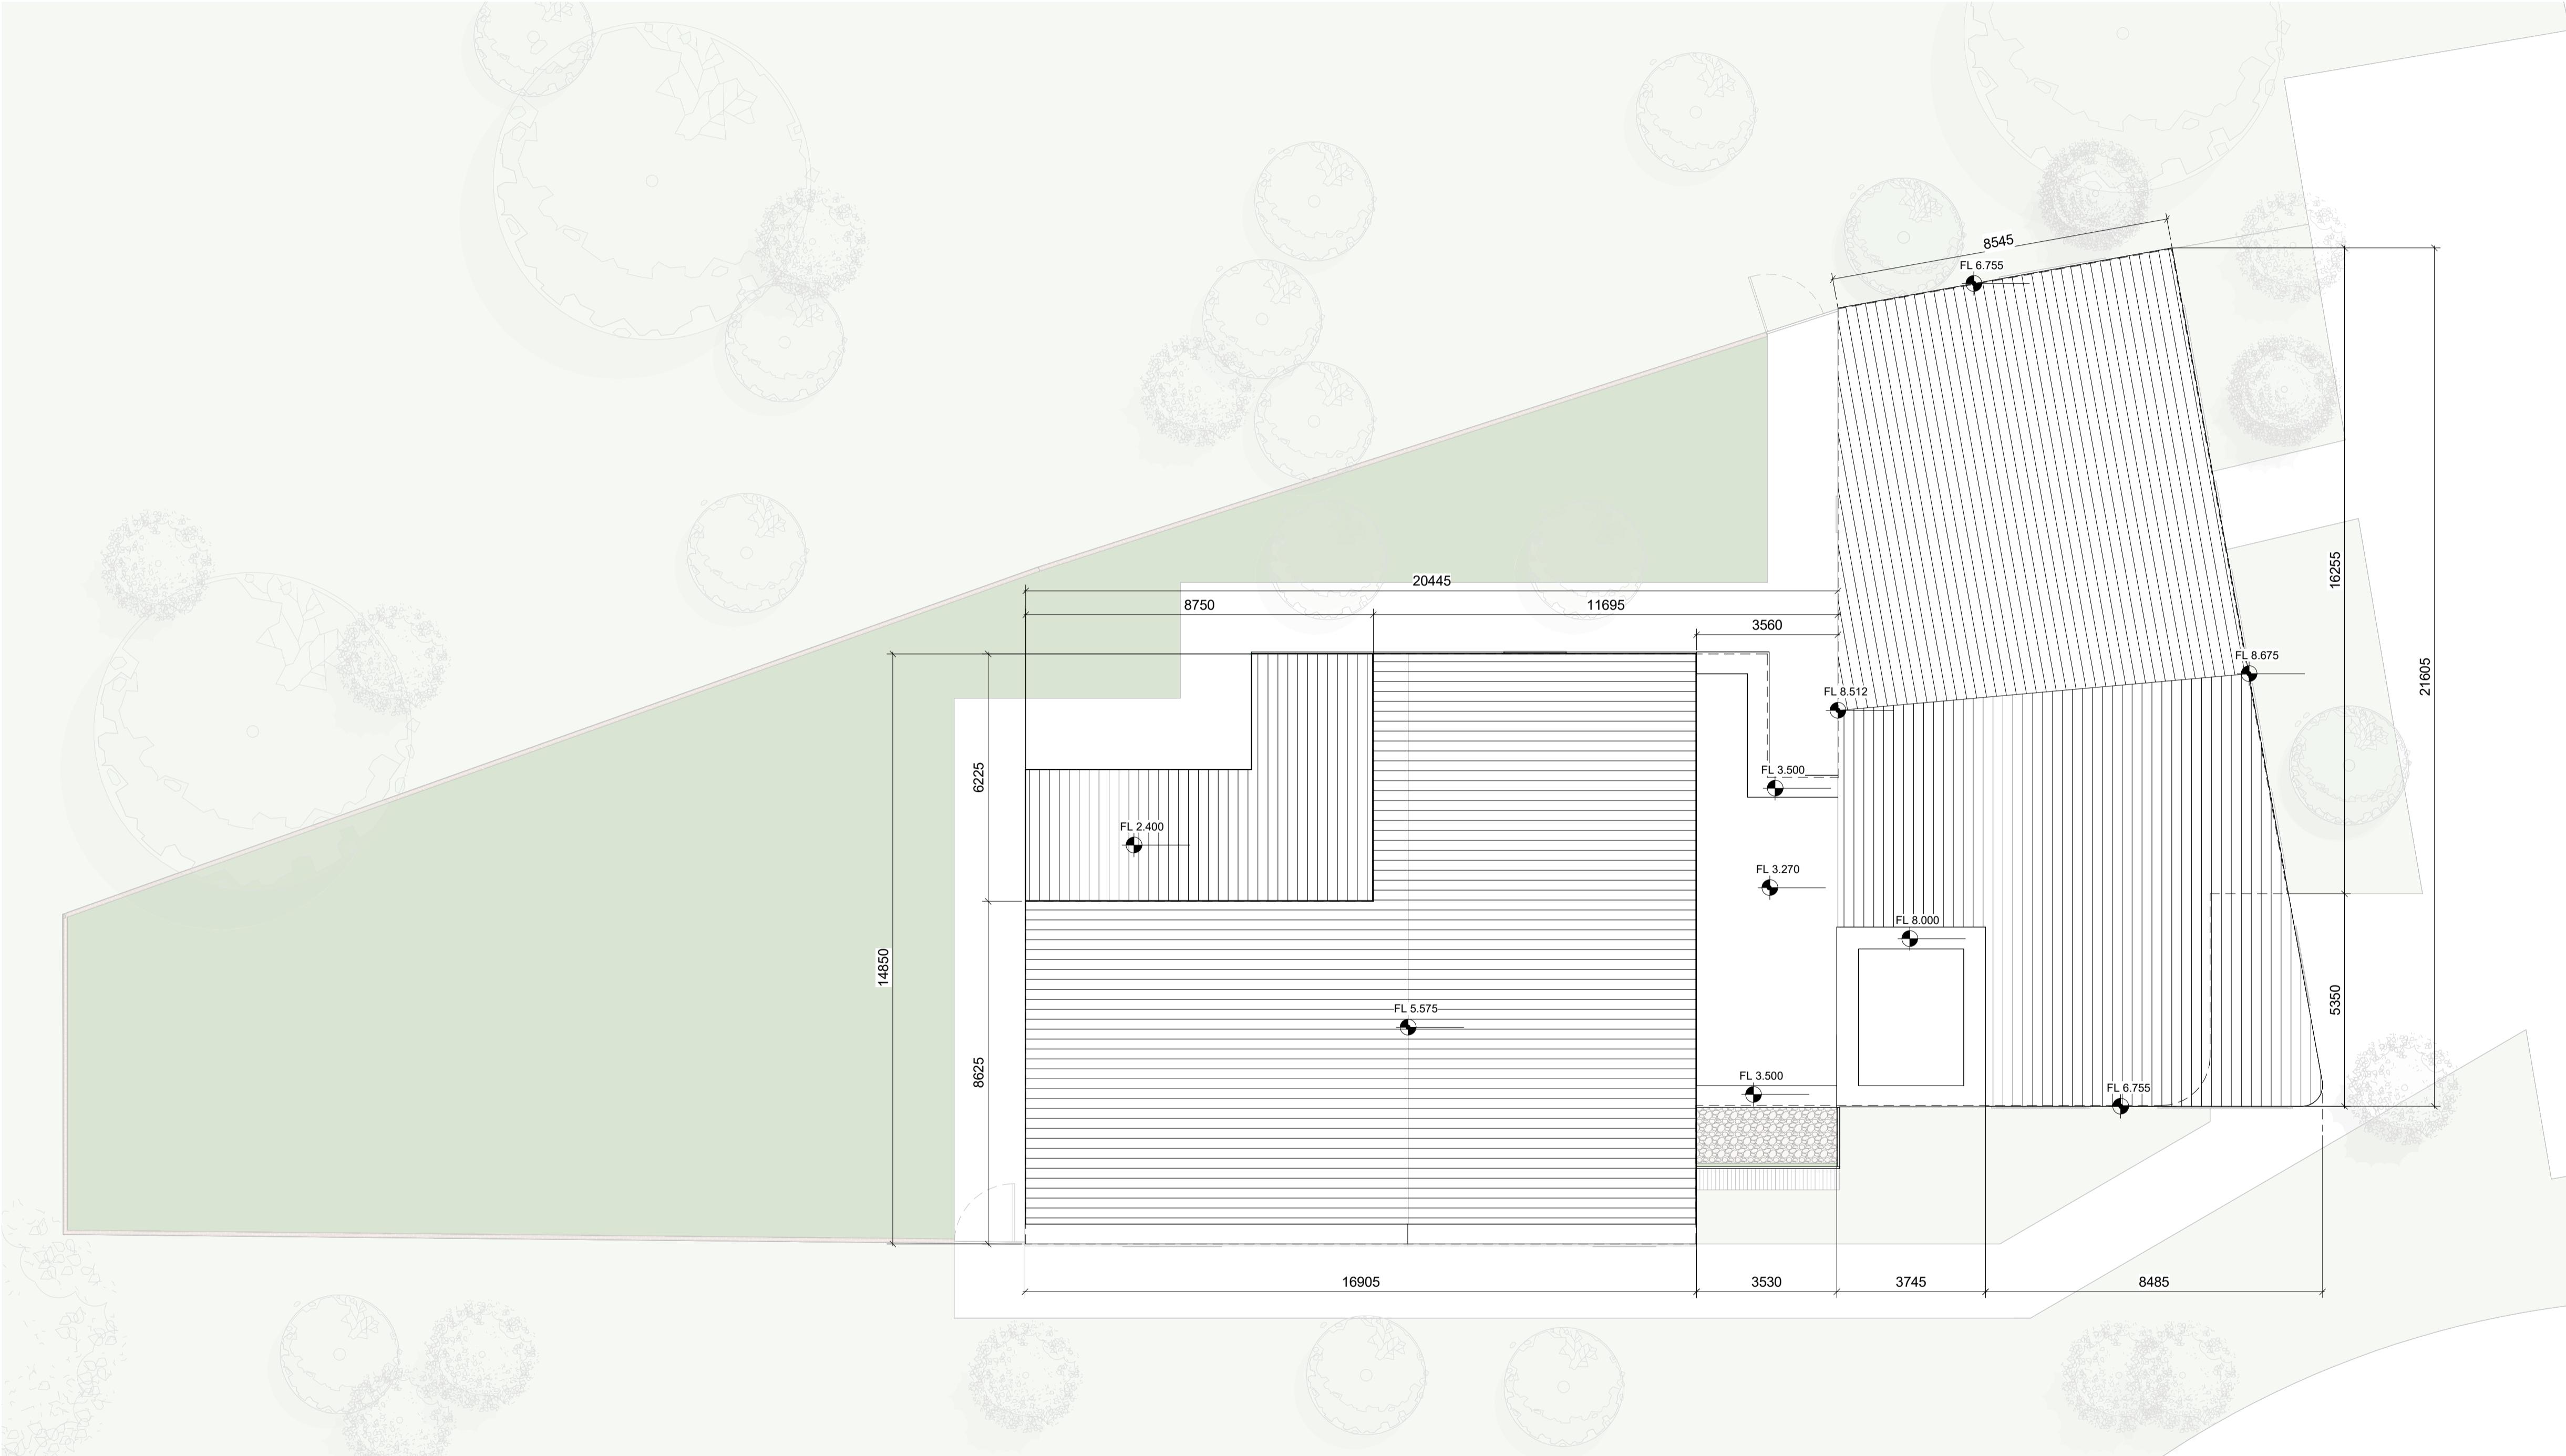

REV	DATE	DESCRIPTION	Issued by
REVISIONS			

PLANNING - LRD STAGE 03

CLIENT:
DURKAN CARRICKMINES DEVELOPMENTS LIMITED

PROJECT TITLE:
GLENAMUCK NORTH – NORTHERN SITE

DRAWING TITLE:
Creche Building - Roof Plan

DRN BY: CHK BY: SCALE @ A1: DATE: REVISION: JOB NO:
BK | LQM | As indicated | 12.01.2026 | 24002.1

DRAWING NUMBER: COWLDIN-MCORM-AR-RF-DR-P4-CR-1402 STATUS: P4

MCORM
ARCHITECTURE
AND URBAN DESIGN
No.1 Grantham Street, Dublin 8
D08 A49Y Tel: +353 (01) 478 8700
Block 6, Central Business Park
Tullamore, County Offaly, R35 FG68
Tel: +353 (057) 932 3867
E: arch@mccorm.com W: mccorm.com

Figured dimensions only to be used. This drawing is copyright of MCORM LTD. All information is shared as per approved use in accordance with T.S. EN ISO 19650-2: 2018. If 'Status Code' above is empty, this information has been shared as Status Code S0 - Work in Progress (WIP) / Draft.

Roof Plan
SCALE: 1 : 100
Gross internal area:
Gnd. Flr. = 383 sq m
1st Flr. = 188 sq m
Total = 571 sq m
(excludes external bin & bike store)


Note:
Landscape shown above indicative only.
Please refer to landscape drawings submitted by
Niall Montgomery + Partners for details of planting
and landscape proposal.








GENERAL NOTES
DO NOT SCALE FROM DRAWINGS. WORK TO FIGURED DIMENSIONS
ONLY. ARCHITECT TO BE NOTIFIED OF ANY DISCREPANCIES.

THIS DRAWING TO BE READ IN CONJUNCTION WITH ALL
ARCHITECT'S DRAWINGS, SPECIFICATIONS, CONSULTANT'S
DESIGN TEAM DRAWINGS AND SPECIFICATIONS.

Material Legend	
01	Selected brick
05	Selected render
07	Selected window system
10	Selected entrance door
18	Selected concrete coping
19	Selected railing system
23	Selected Roof sheeting

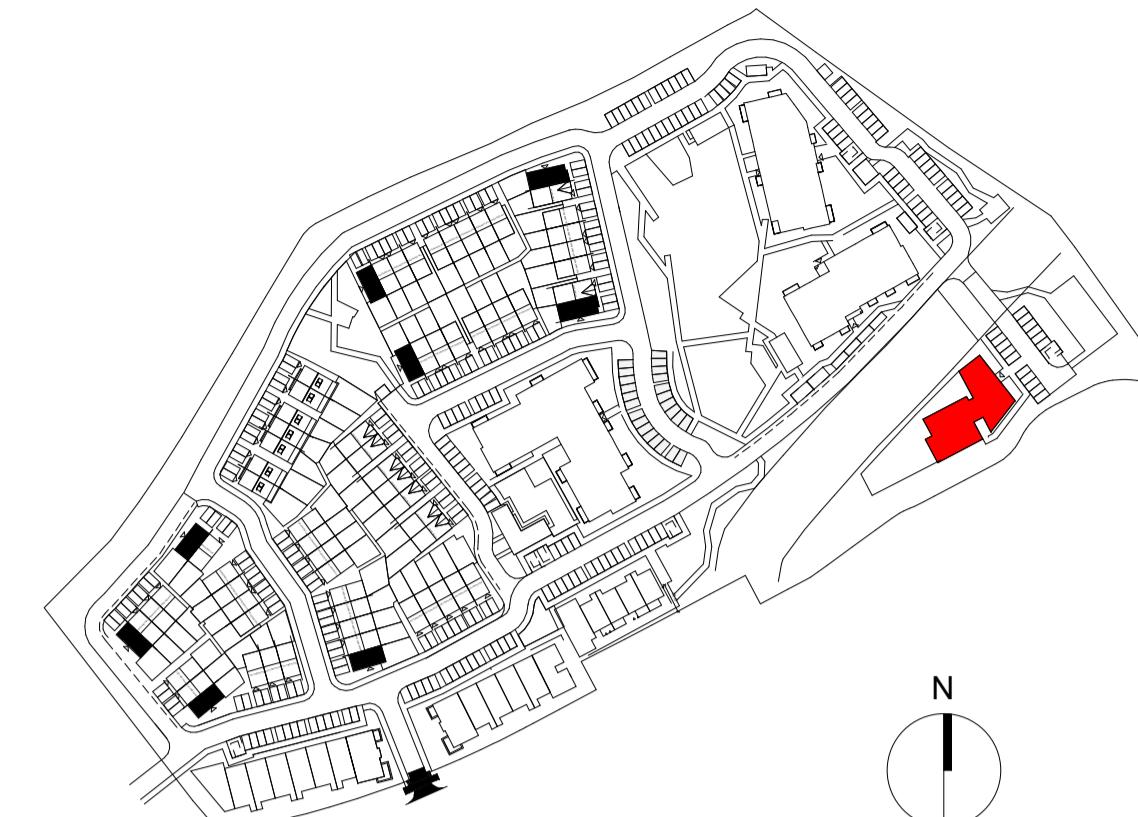

Site Key Plan
SCALE: 1 : 2500

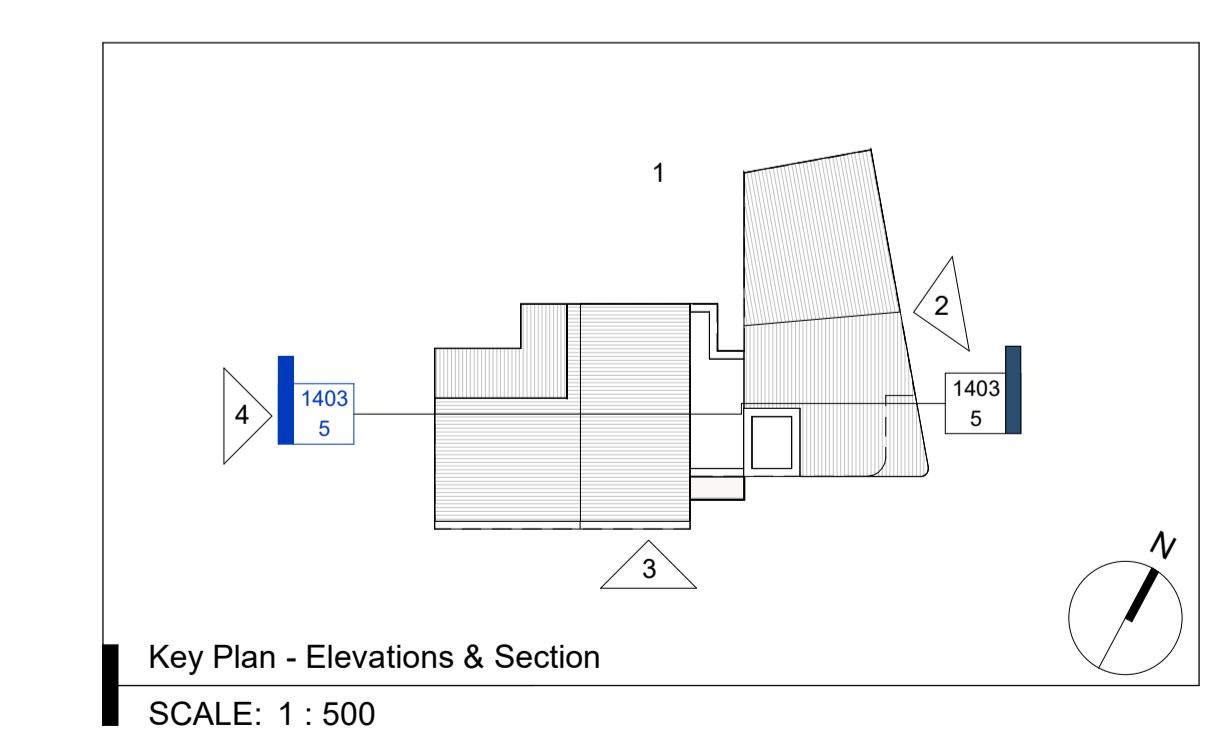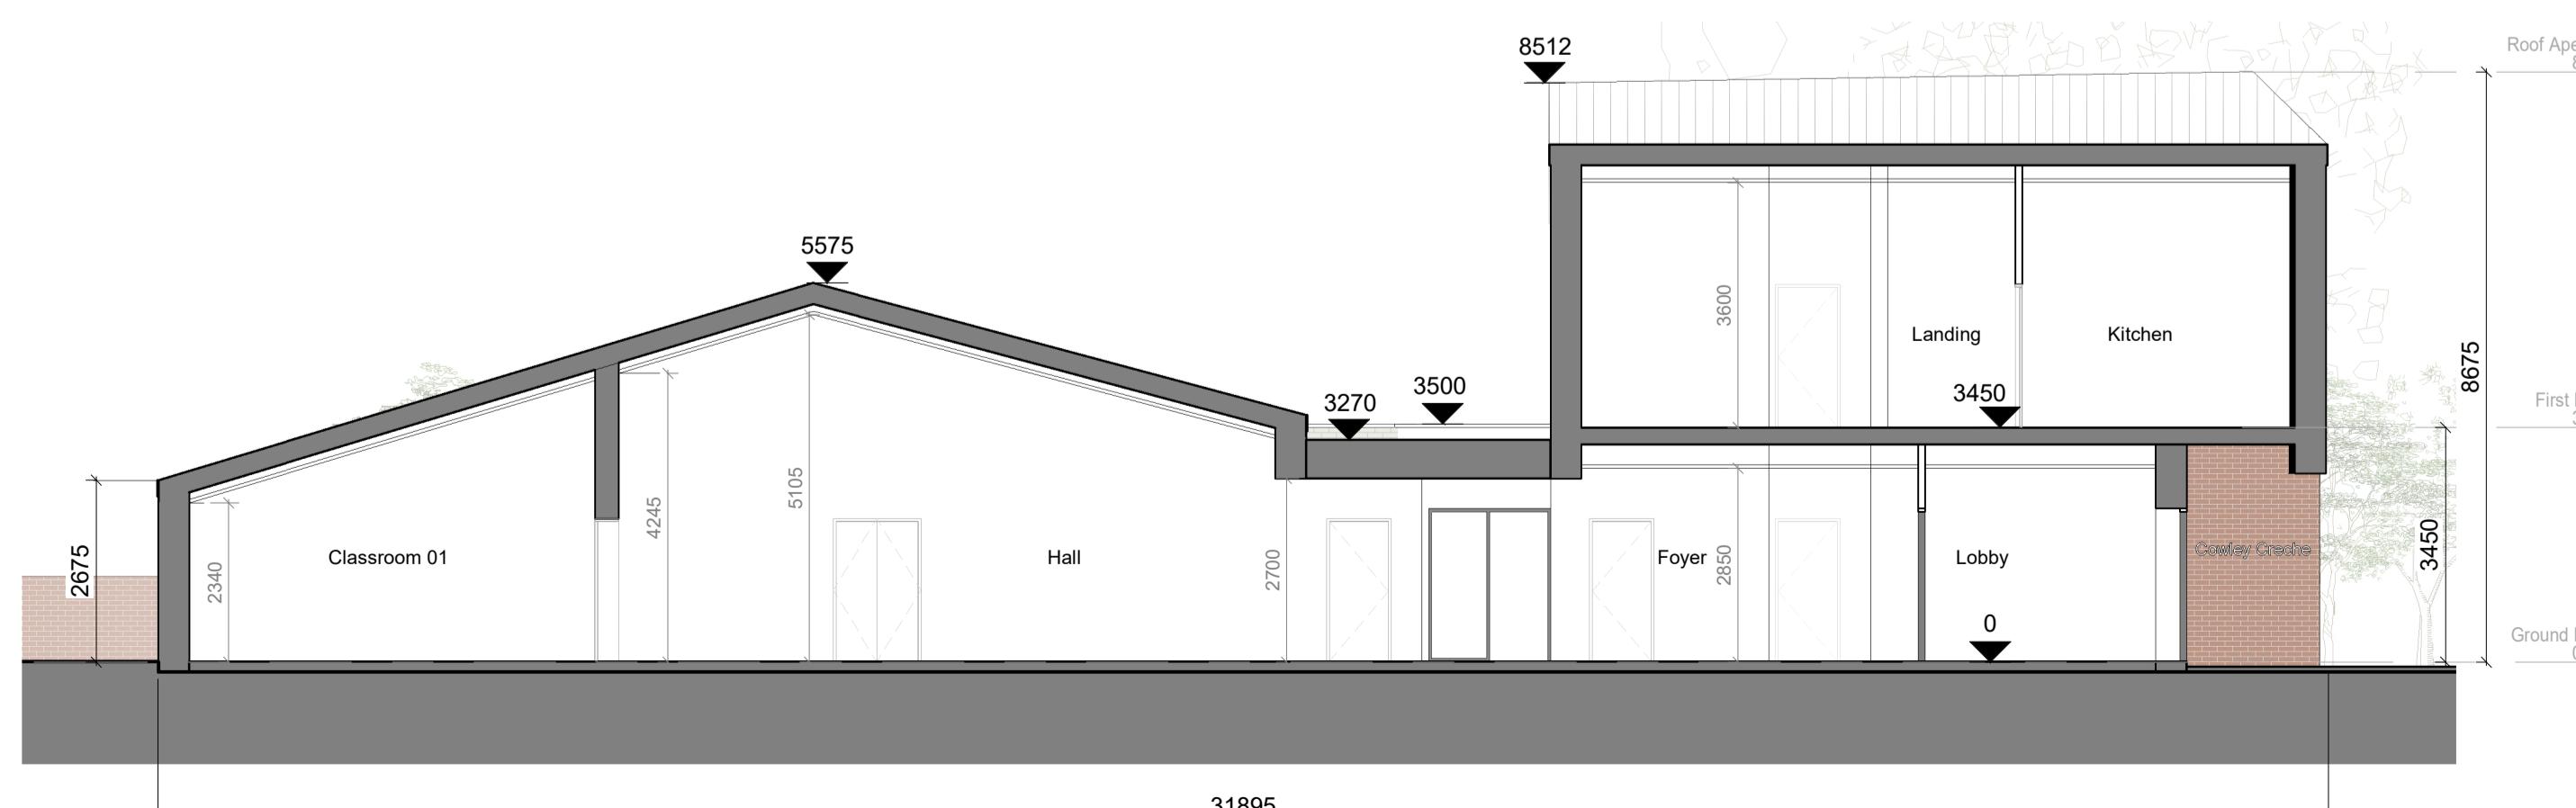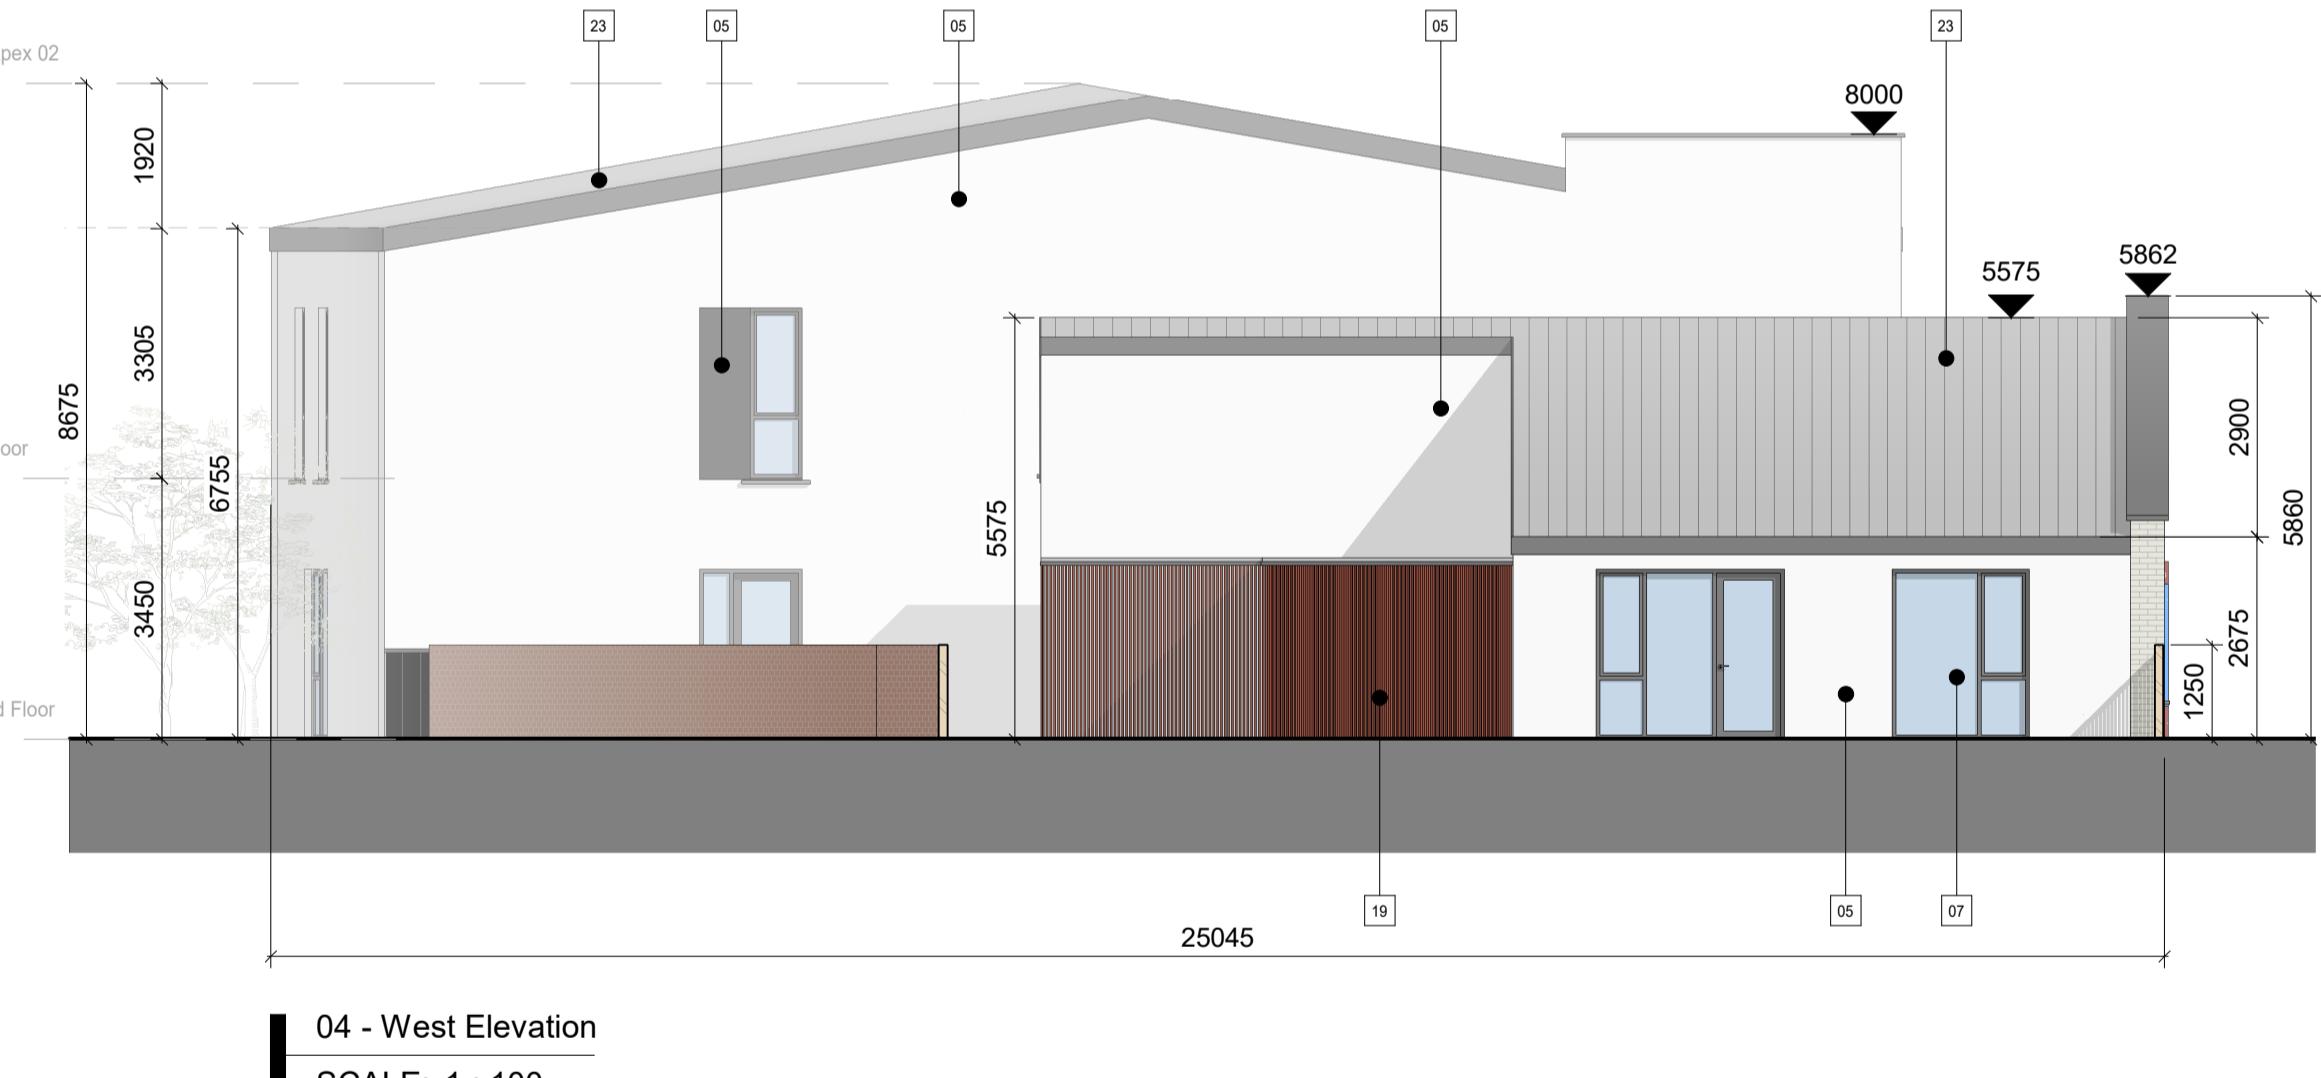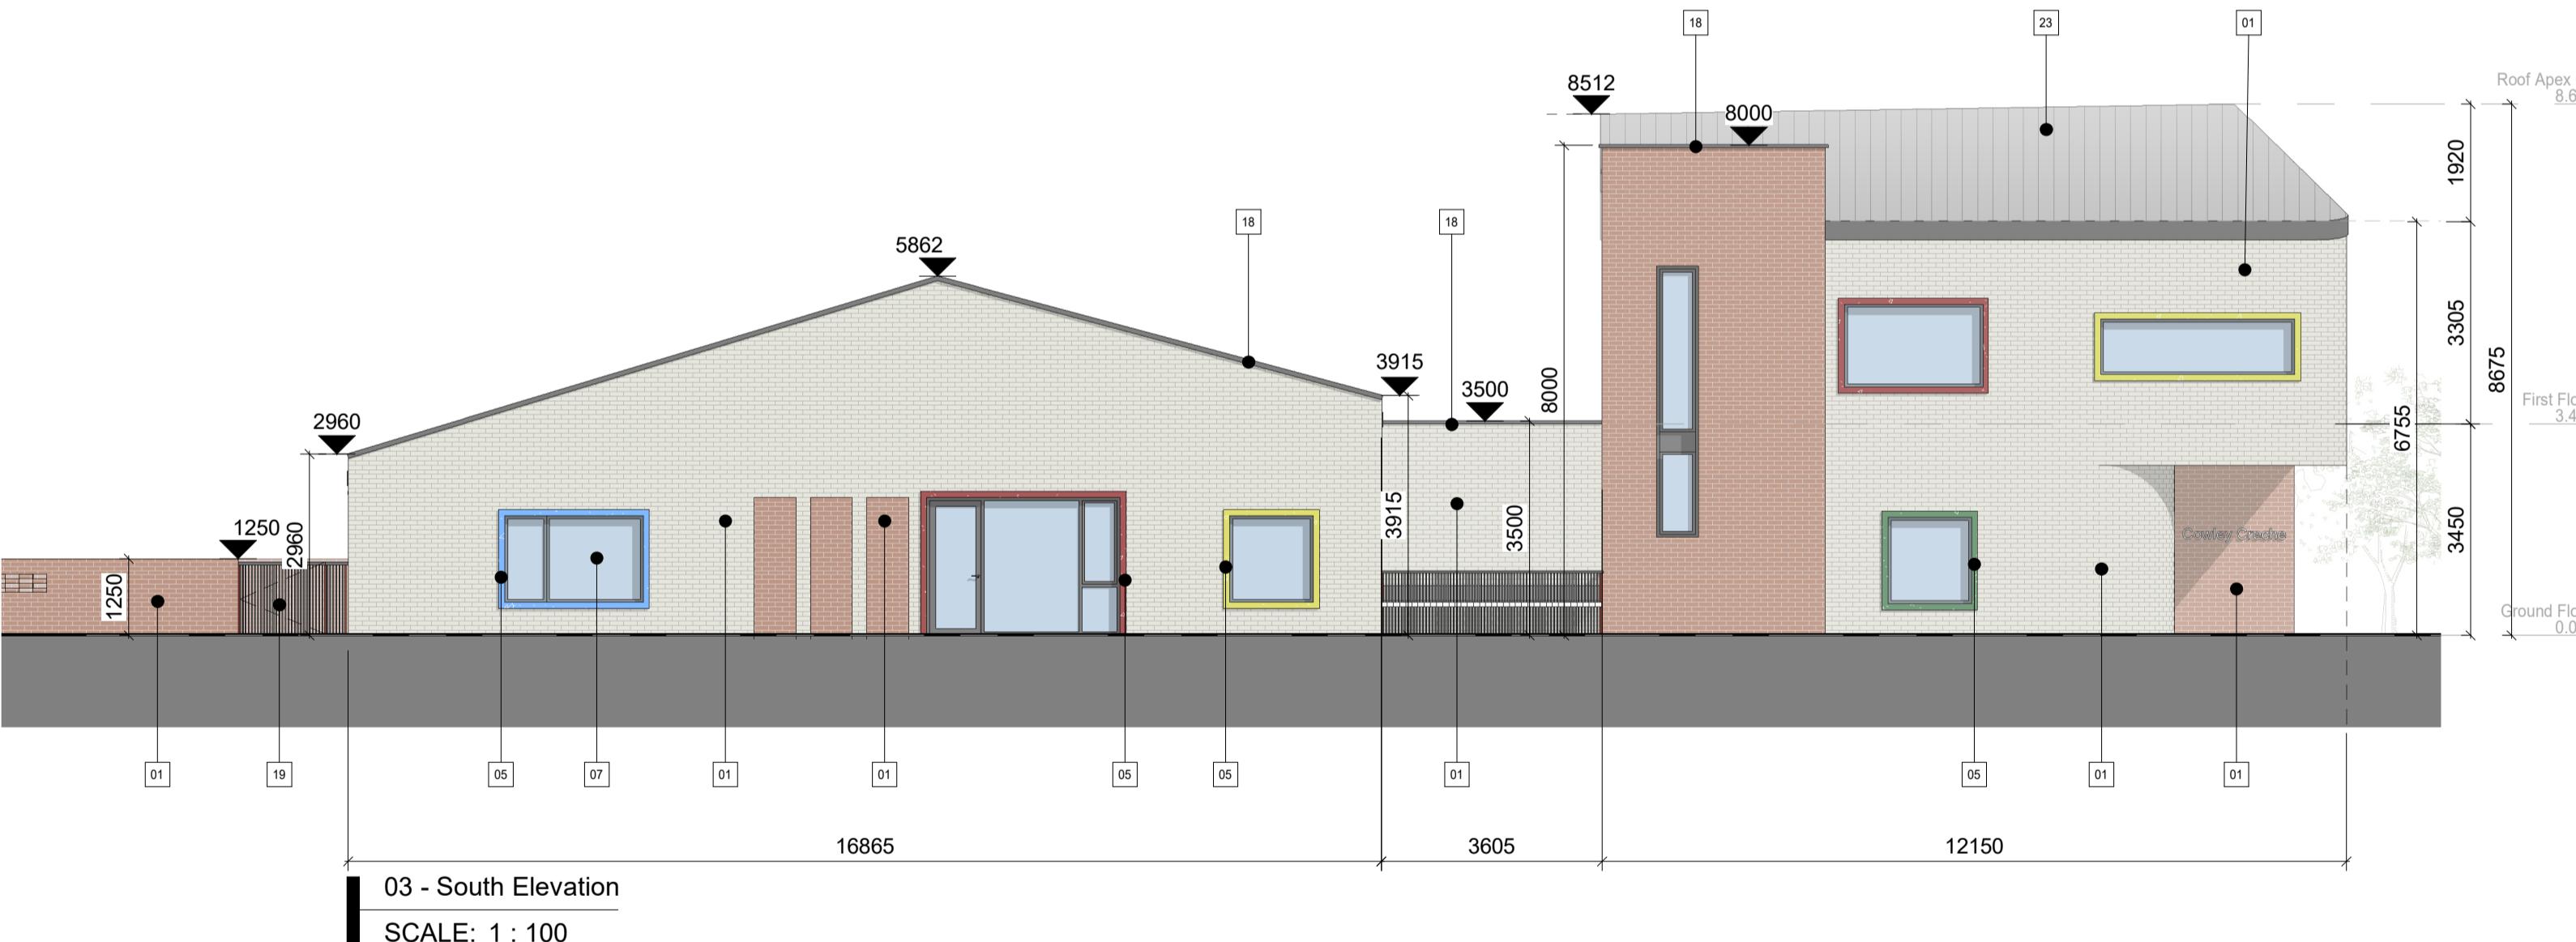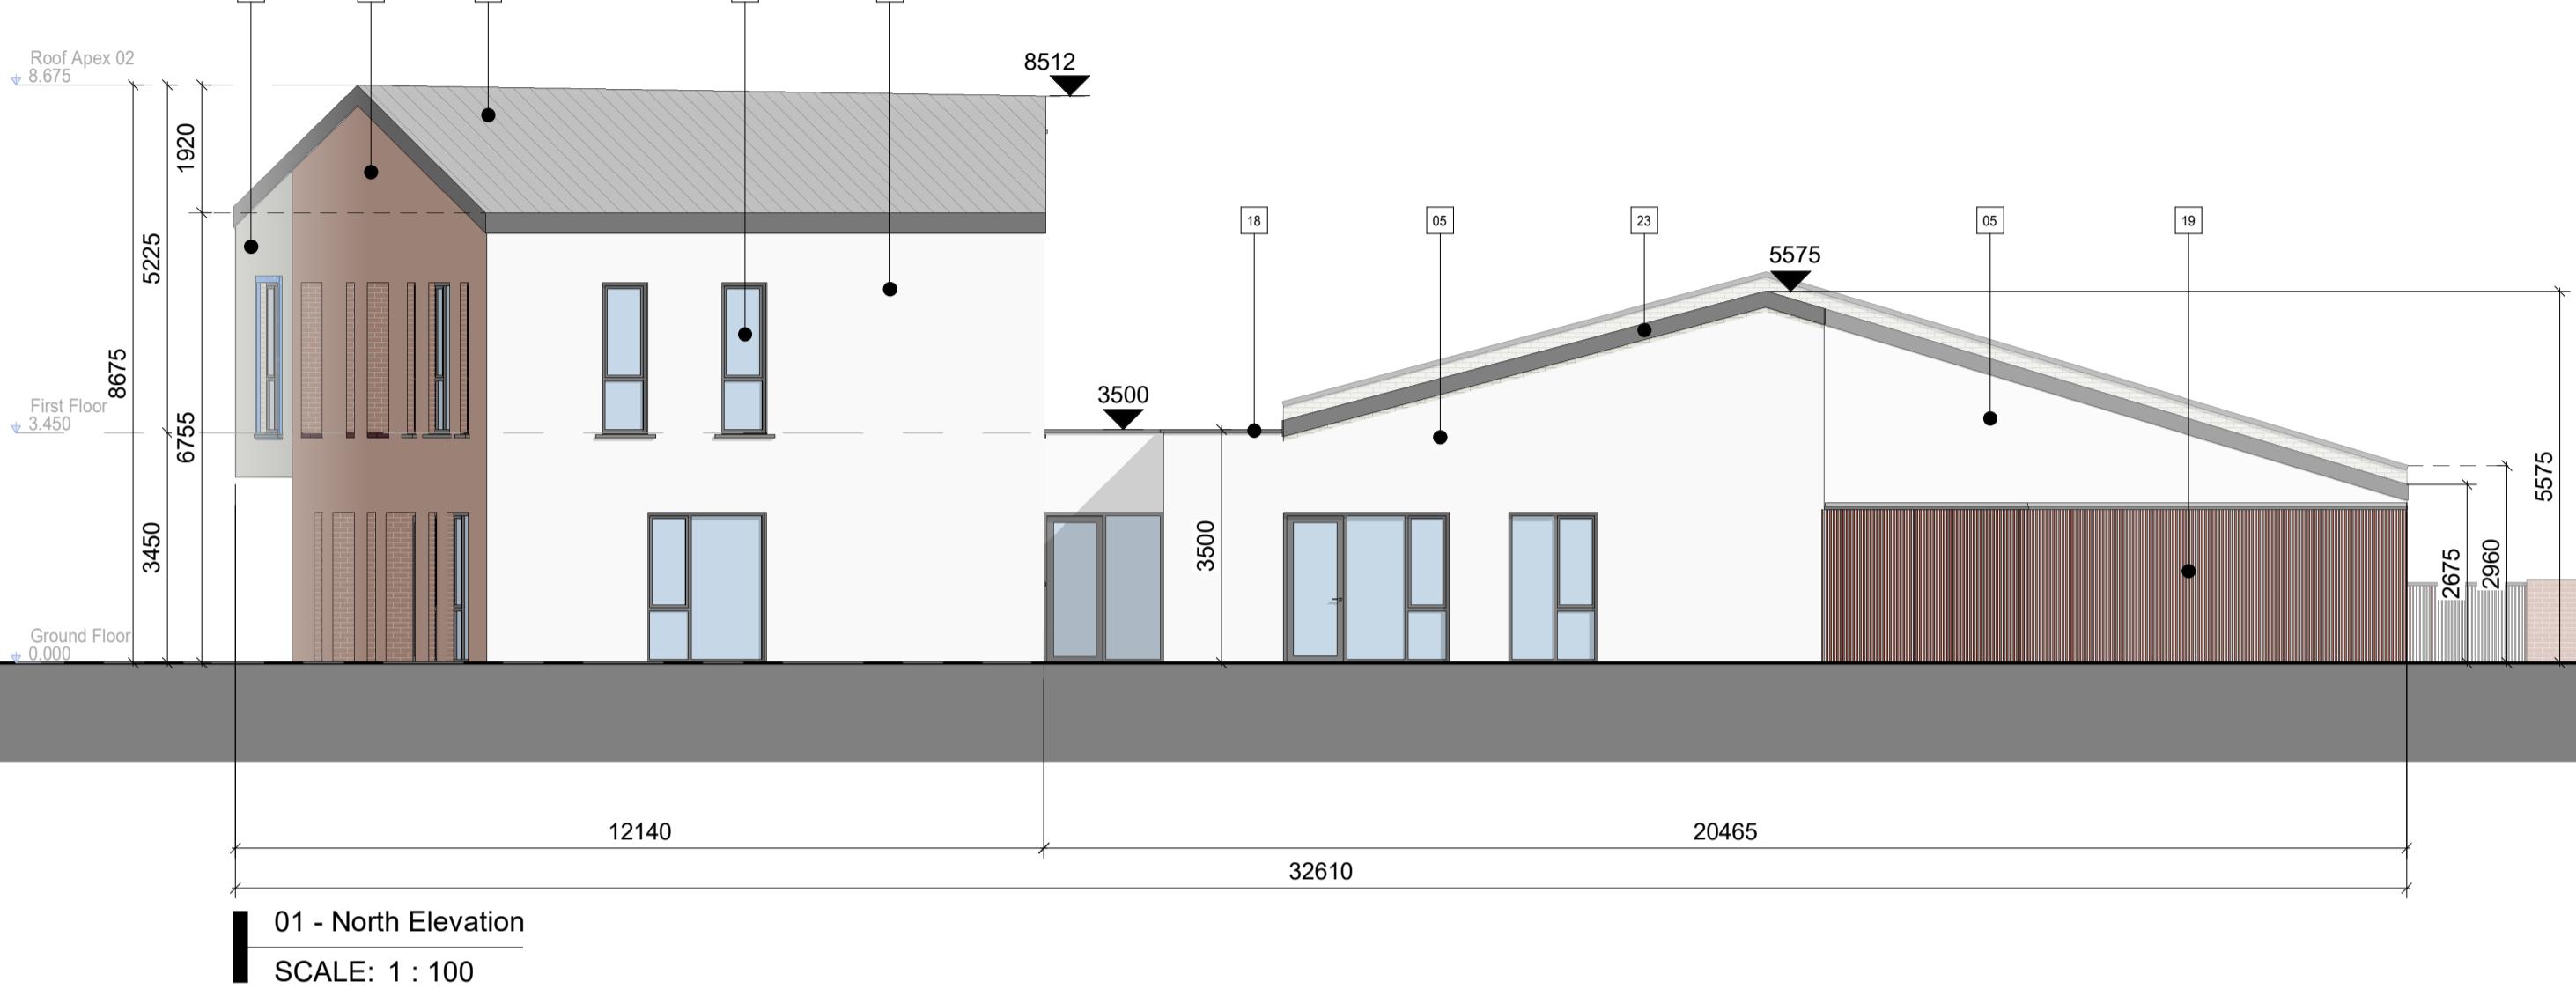

REV	DATE	DESCRIPTION	Issued by

PLANNING - LRD STAGE 03

CLIENT: DURKAN CARRICKMINES DEVELOPMENTS LIMITED
PROJECT TITLE: GLENAMUCK NORTH – NORTHERN SITE
DRAWING TITLE: Creche Building - Elevations & Section

DRAWN BY: CHK BY: SCALE @ A1: DATE: REVISION: JOB NO:
BK | LQM | As indicated | 12.01.2026 | 24002.1

DRAWING NUMBER: COWLDIN-MCORM-AR-XX-DR-P4-CR-1403
STATUS: P4

MCORM
ARCHITECTURE
AND URBAN DESIGN

No.1 Grantham Street, Dublin 8
D08 A49Y Tel: +353 (01) 478 8700
Block 6, Central Business Park
Tullamore, County Offaly, R35 FG68
Tel: +353 (057) 932 3867
E: arch@mccorm.com W: mccorm.com

Figured dimensions only to be used. This drawing is copyright of MCORM Ltd. All information is shared as per approved use in accordance with I.S.W.A.2021 to I.S. EN ISO 19650-2: 2018. If 'Status Code' above is empty, this information has been shared as Status Code S0 - Work in Progress (WIP) / Draft.