

DO NOT SCALE FROM DRAWINGS. WORK TO FIGURED DIMENSIONS ONLY. ARCHITECT TO BE NOTIFIED OF ANY DISCREPANCIES.


THIS DRAWING TO BE READ IN CONJUNCTION WITH ALL
ARCHITECT'S DRAWINGS, SPECIFICATIONS CONSULTANT'S
DESIGN TEAM DRAWINGS AND SPECIFICATIONS.

APPLICATION SITE BOUNDARY OUTLINED IN RED



OVERHEAD POWER
LINES

104.56
- CULVERT

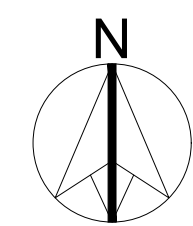

REV	DATE	DESCRIPTION	ISSUED BY
REVISIONS			

CLIENT:
DURKAN CARRICKMINES DEVELOPMENTS LIMITED

PROJECT TITLE
GLENAMUCK NORTH - NORTHERN SITE

DRAWING TITLE:
Existing Site Plan(1)

DRN BY:	CHK BY:	SCALE:	DATE:	REVISION:	JOB NO:
BK	—	1:500@A1	JAN'2026	-	24002
DRAWING NUMBER:					STATUS CODE:
COWLDN-MCORM-AR-XX-DR-P4-XX-1001					P4

MⁱCORM

ARCHITECTURE
AND URBAN DESIGN

No.1 Grantham Street, Dublin 8
D08 A49Y Tel: +353 (0)1 478 8700

Block 6, Central Business Park
Tullamore, County Offaly, R35 F68
Tel: +353 (0)57 932 3867



E: arch@mcorm.com W: mcorm.com

Figured dimensions only to be used. This drawing is copyright of MCORM Ltd. All information is shared as per approved use in accordance with I.S.NA:2021 to I.S. EN ISO 19650-2: 2018. If 'Status Code' above is empty, this information has been shared as Status Code S0 - Work in Progress (WIP) / Draft.

DO NOT SCALE FROM DRAWINGS. WORK TO FIGURED DIMENSIONS ONLY. ARCHITECT TO BE NOTIFIED OF ANY DISCREPANCIES.

THIS DRAWING TO BE READ IN CONJUNCTION WITH ALL
ARCHITECT'S DRAWINGS, SPECIFICATIONS CONSULTANT'S
DESIGN TEAM DRAWINGS AND SPECIFICATIONS.

APPLICATION SITE BOUNDARY OUTLINED IN RED

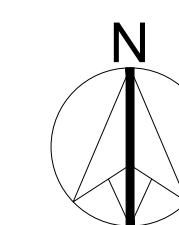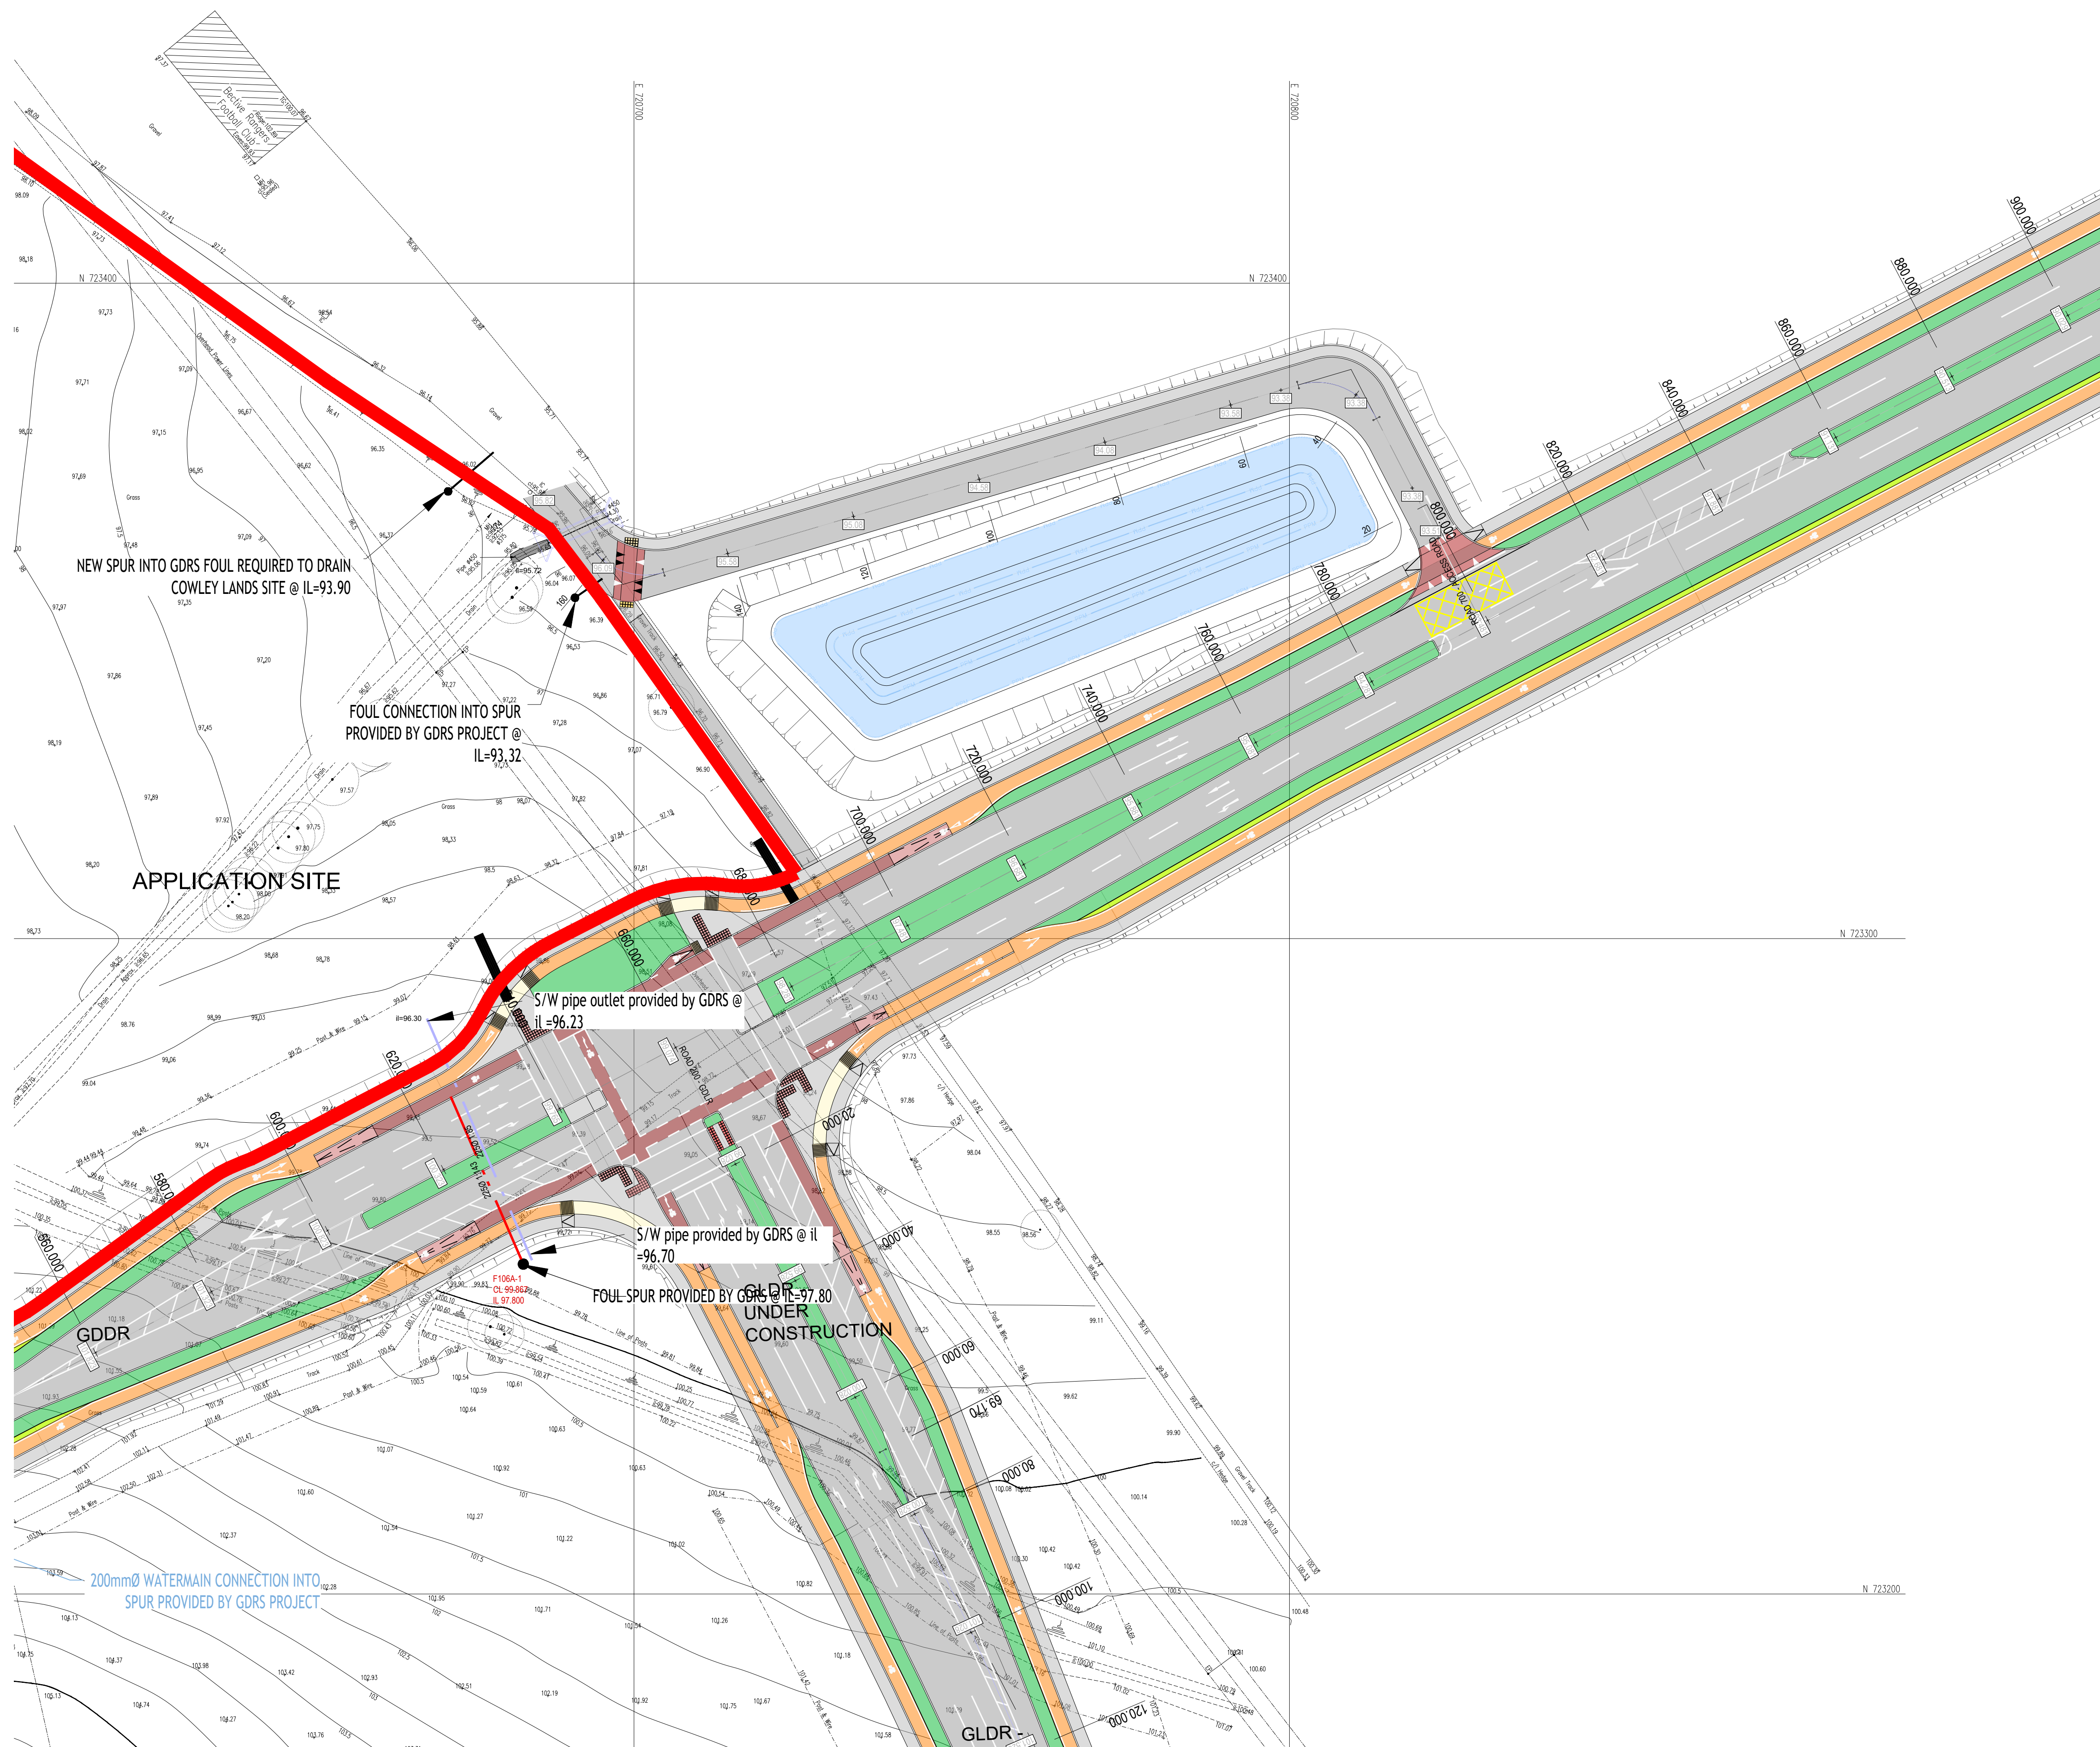

REV	DATE	DESCRIPTION	ISSUED BY

REVISIONS

CLIENT:
DURKAN CARRICKMINES DEVELOPMENTS LIMITED

PROJECT TITLE
GLENAMUCK NORTH - NORTHERN SITE

DRAWING TITLE:
Existing Site Plan(2)

DRN BY:	CHK BY:	SCALE:	DATE:	REVISION:	JOB NO:
BK	—	1:500@A1	JAN'26	-	24002

DRAWING NUMBER:	STATUS CODE:
COWLDN-MCORM-AR-XX-DR-P4-XX-1002	P4

M'CORM
ARCHITECTURE
AND URBAN DESIGN

No.1 Grantham Street, Dublin 8
D08 A497 Tel: +353 (0)1 478 87
Block 6, Central Business Park
Tullamore, County Offaly, R35 F6F8
Tel: +353 (0)57 932 3867
E: arch@mcorm.com W: mcorm.com



Figured dimensions only to be used. This drawing is copyright of MCORM Ltd. All information is shared as per approved use in accordance with I.S. NA: 2021 to I.S. EN ISO 19650-2: 2018. If 'Status Code' above is empty, this information has been shared as Status Code S0 - Work in Progress (WIP) / Draft.

DO NOT SCALE FROM DRAWINGS. WORK TO FIGURED DIMENSIONS ONLY. ARCHITECT TO BE NOTIFIED OF ANY DISCREPANCIES.

THIS DRAWING TO BE READ IN CONJUNCTION WITH ALL
ARCHITECT'S DRAWINGS, SPECIFICATIONS CONSULTANT'S
DESIGN TEAM DRAWINGS AND SPECIFICATIONS.

GENERAL NOTES

APPLICATION SITE BOUNDARY OUTLINED IN RED

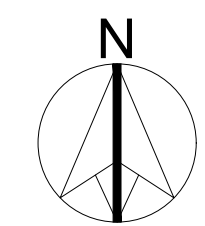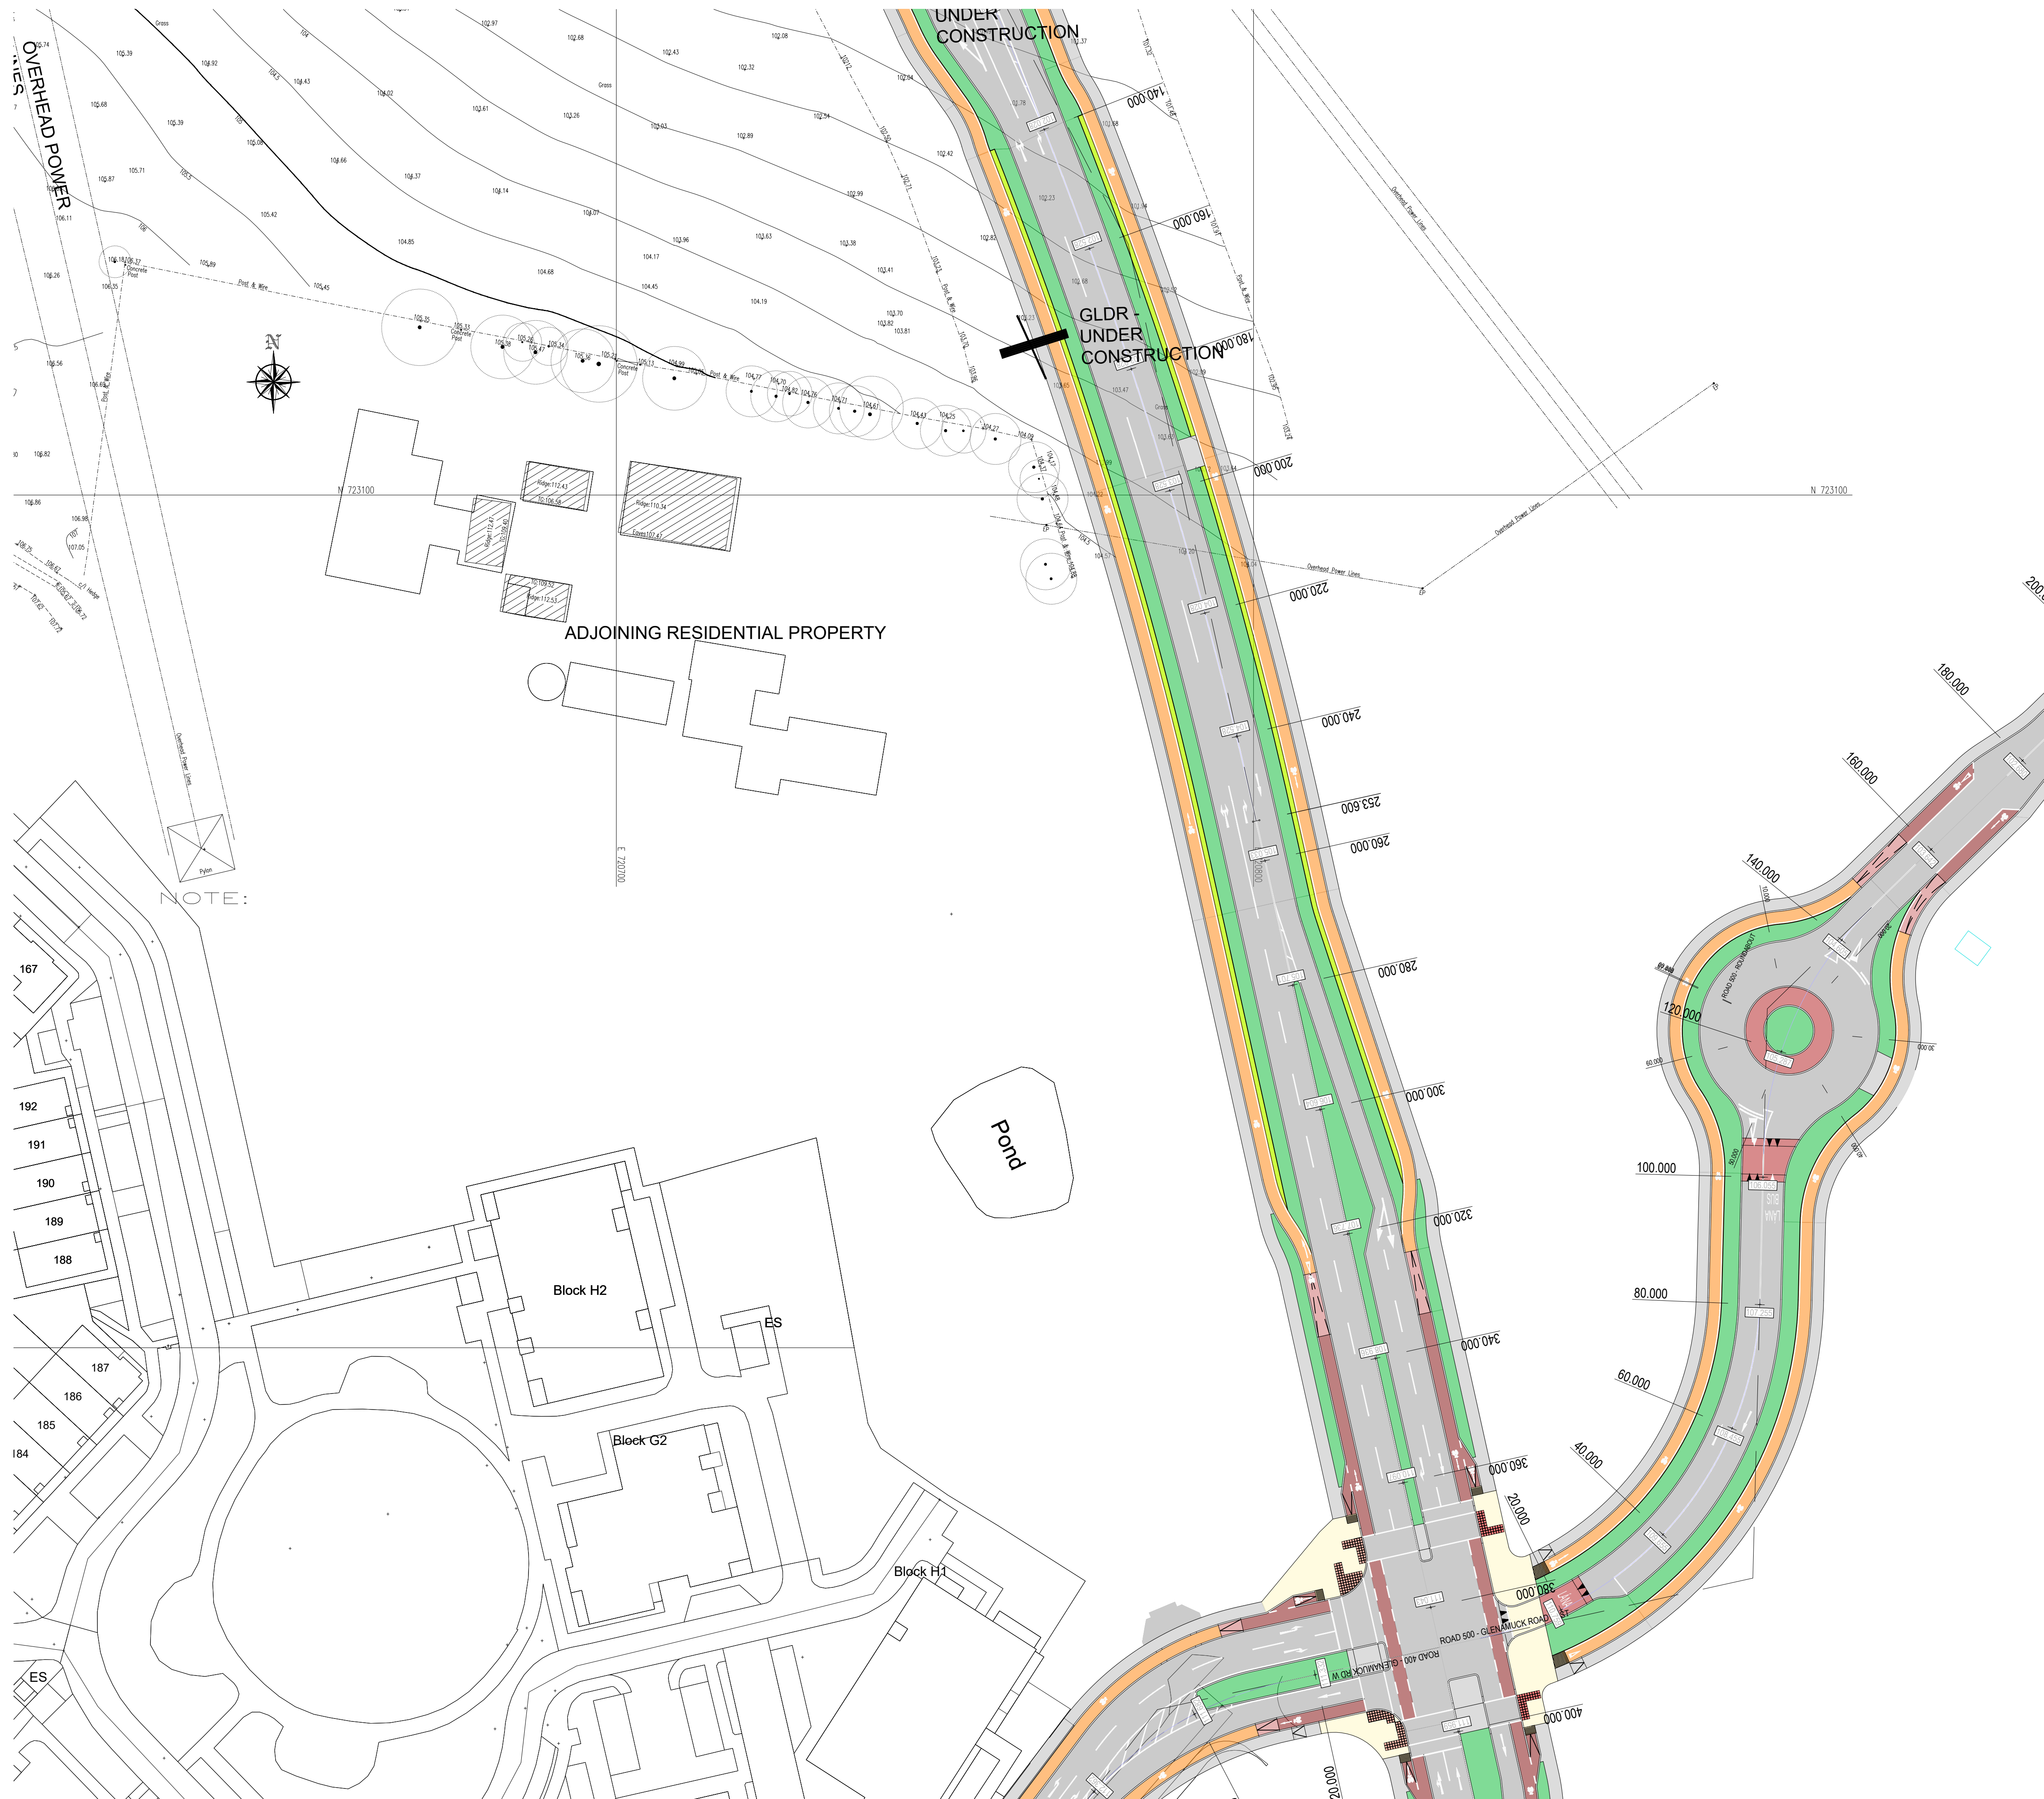[illegible]

PLANNING - LRD STAGE 03

CLIENT:
DURKAN CARRICKMINES DEVELOPMENTS LIMITED

PROJECT TITLE
GLENAMUCK NORTH - NORTHERN SITE

DRAWING TITLE:
Existing Site Plan(4)

DRN BY:	CHK BY:	SCALE:	DATE:	REVISION:	JOB NO:
BK	—	1:500@A1	JAN'26	-	24002
DRAWING NUMBER:					STATUS CODE:
COWLDN-MCORM-AR-XX-DR-P4-XX-1004					P4

MⁱCORM
ARCHITECTURE
AND URBAN DESIGN

No.1 Grantham Street, Dublin 8
D08 A49Y Tel: +353 (01) 478 8700

Block 6, Central Business Park
Tullamore, County Offaly, R35 F68
Tel: +353 (057) 932 3867

E: arch@mcorm.com W: mcorm.com

Figured dimensions only to be used. This drawing is copyright of MCORM Ltd. All information is shared as per approved use in accordance with I.S. NA-2021 to I.S. EN ISO 19650-2: 2018. If 'Status Code' above is empty, this information has been shared as Status Code S0 - Work in Progress (WIP) / Draft.