

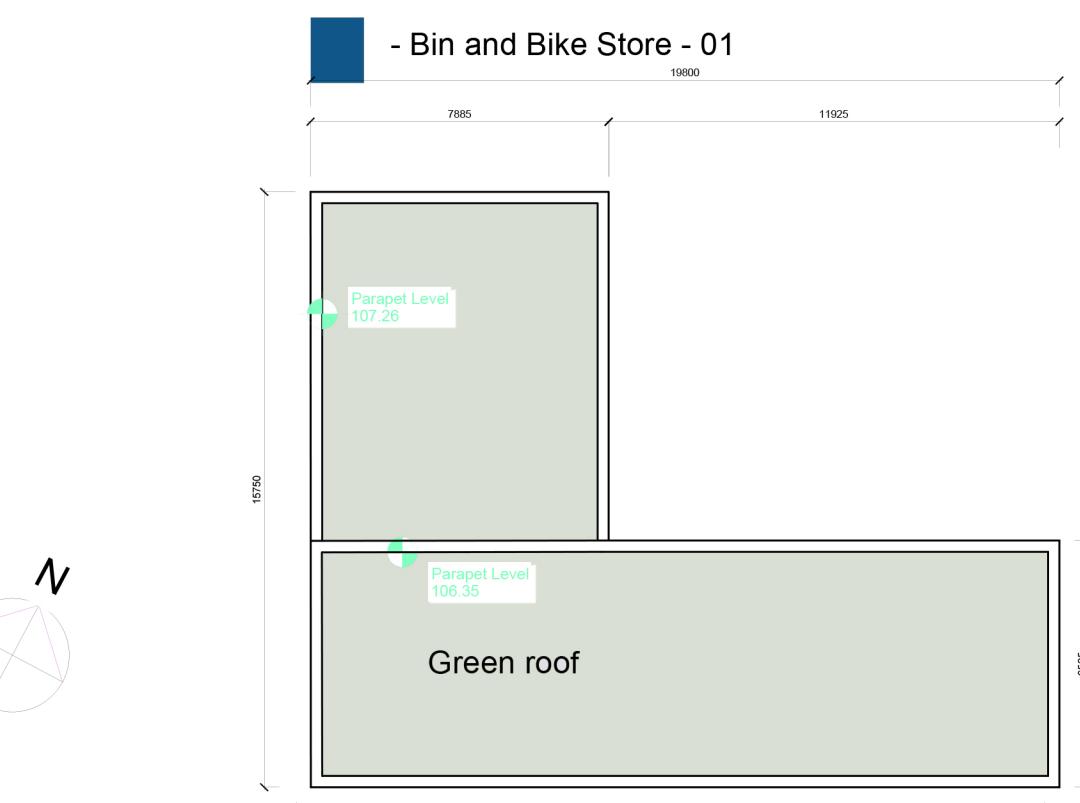


GENERAL NOTES
DO NOT SCALE FROM DRAWINGS. WORK TO FIGURED DIMENSIONS ONLY. ARCHITECT TO BE NOTIFIED OF ANY DISCREPANCIES.
THIS DRAWING TO BE READ IN CONJUNCTION WITH ALL ARCHITECT'S DRAWINGS, SPECIFICATIONS CONSULTANT'S DESIGN TEAM DRAWINGS AND SPECIFICATIONS.


KEY PLAN

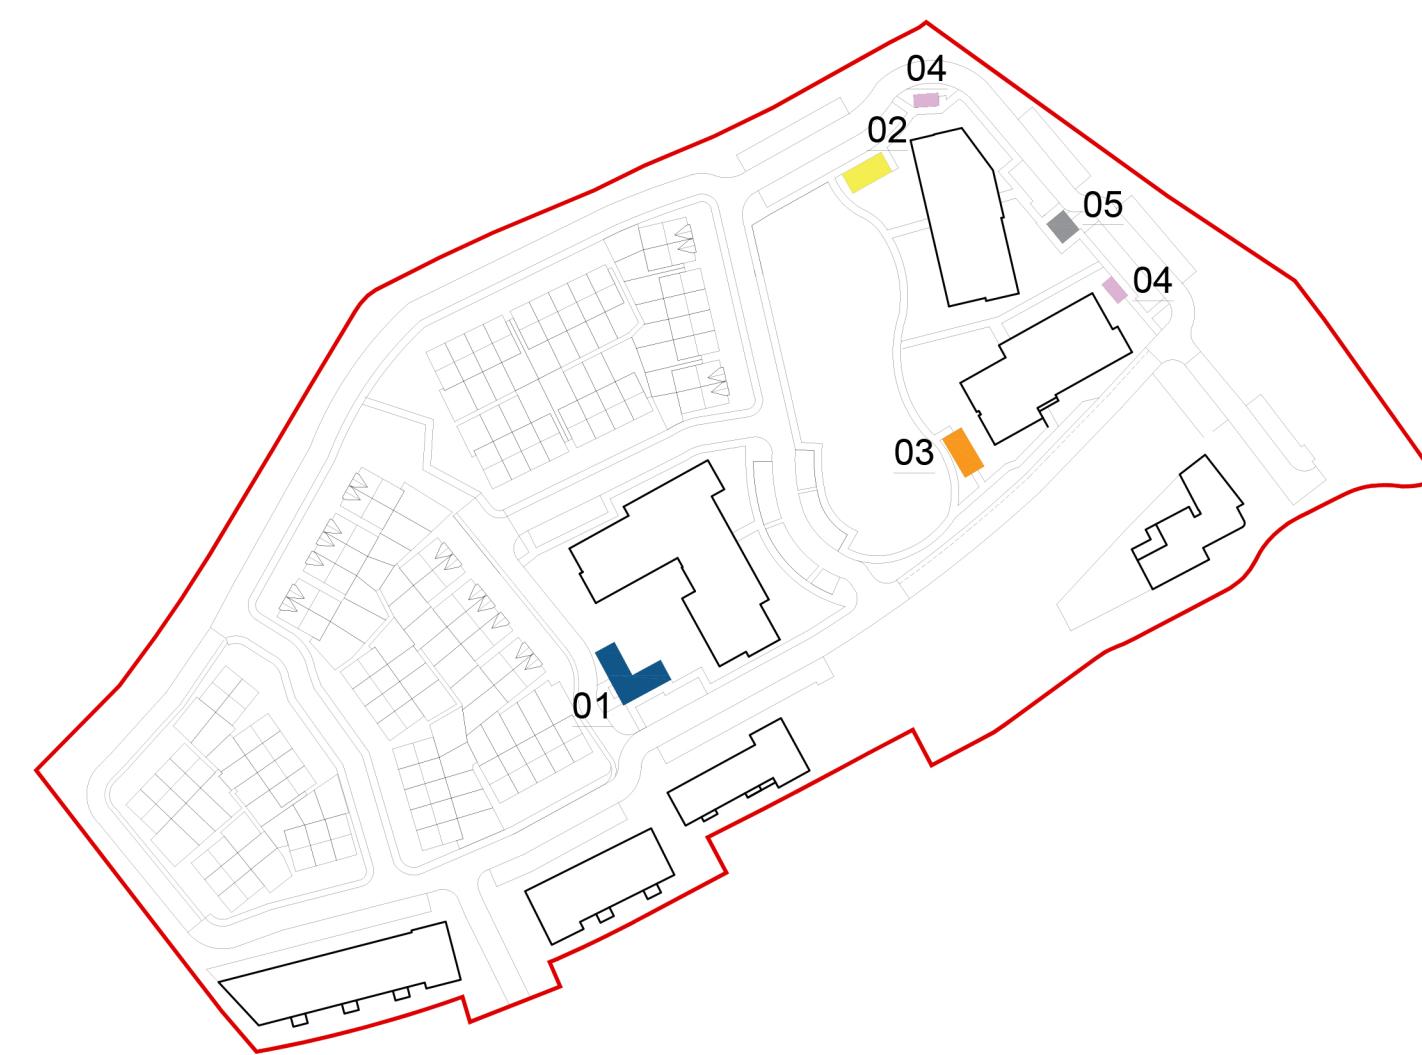


External Storage Buildings Roof Level Plan
SCALE: 1 : 200

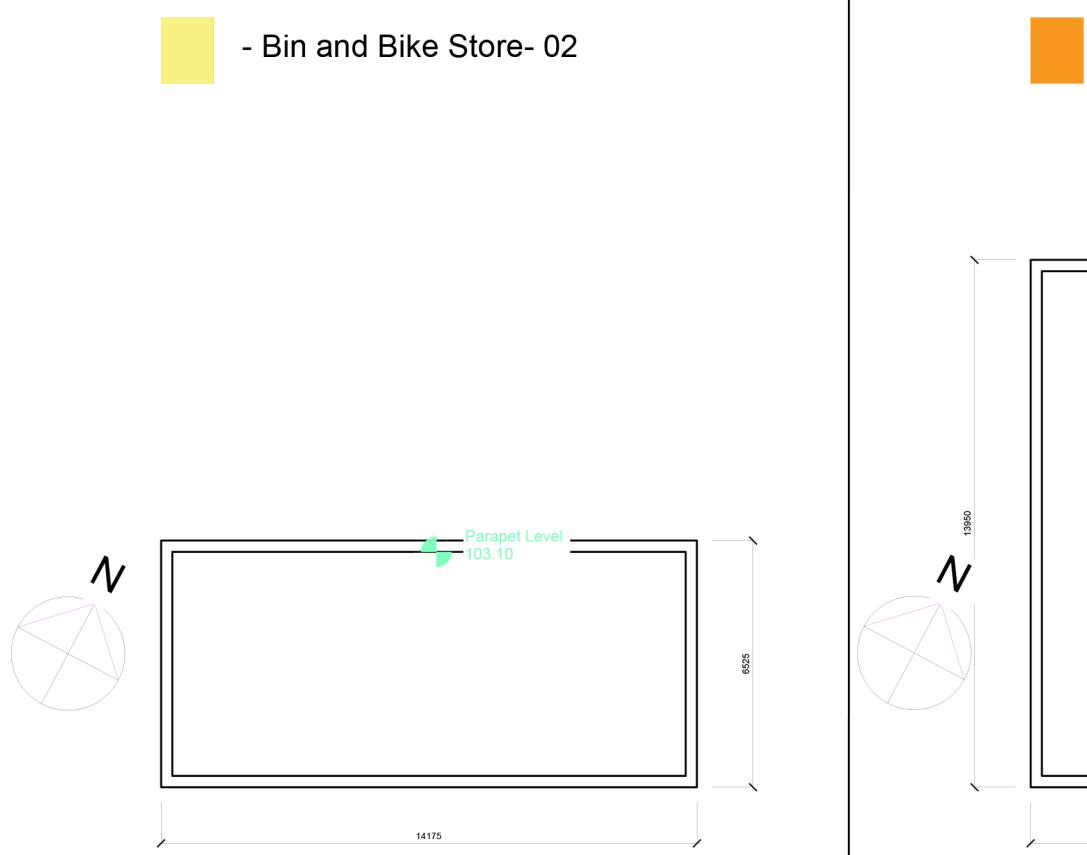

- Bin and Bike Store - 02

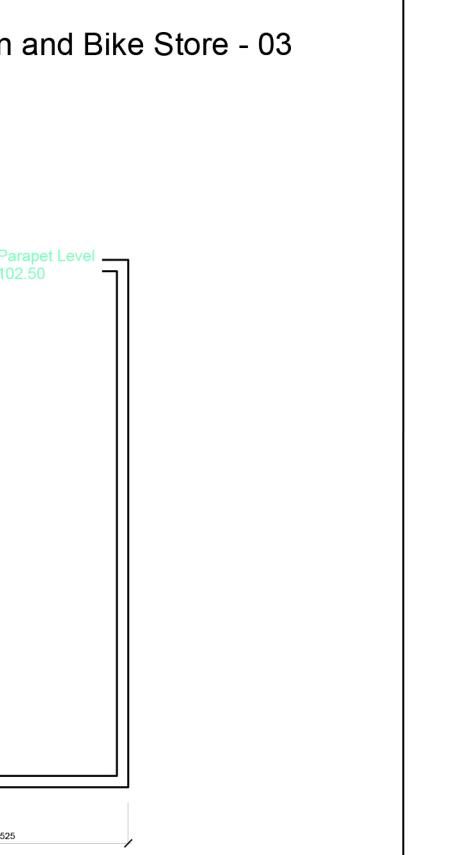


- Bin and Bike Store - 03

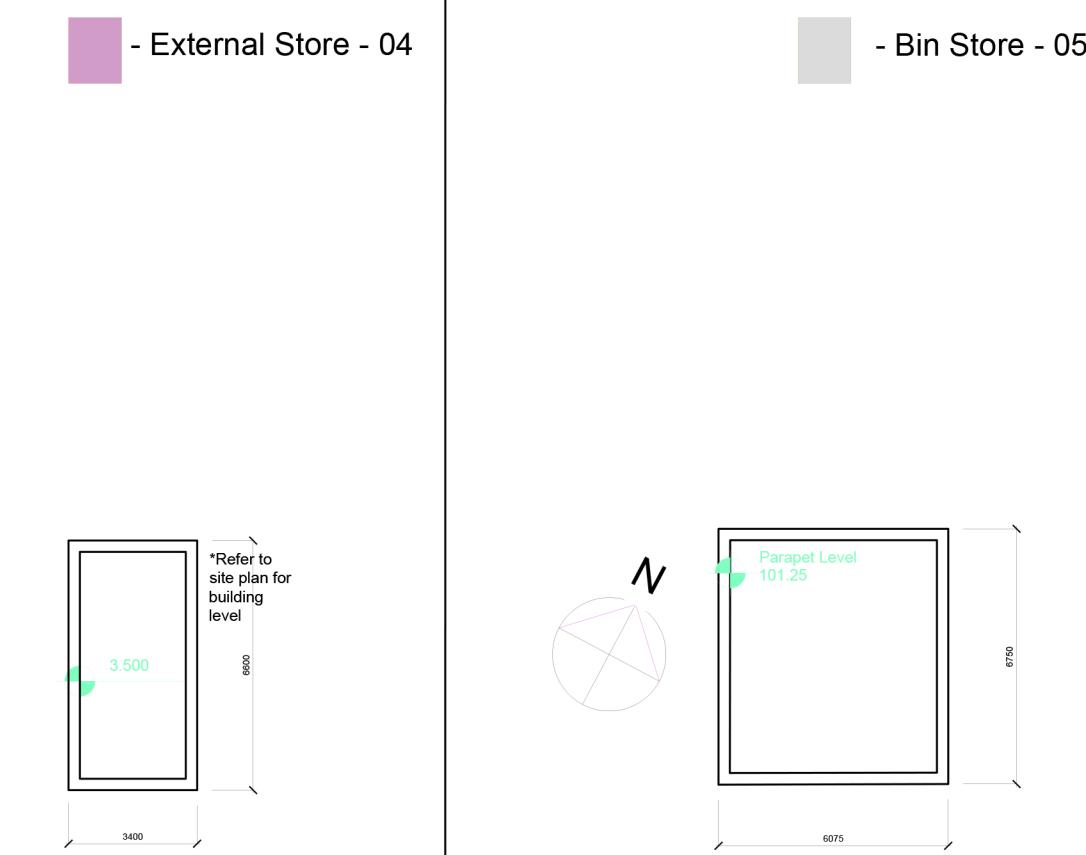


- External Store - 04




- Bin Store - 05

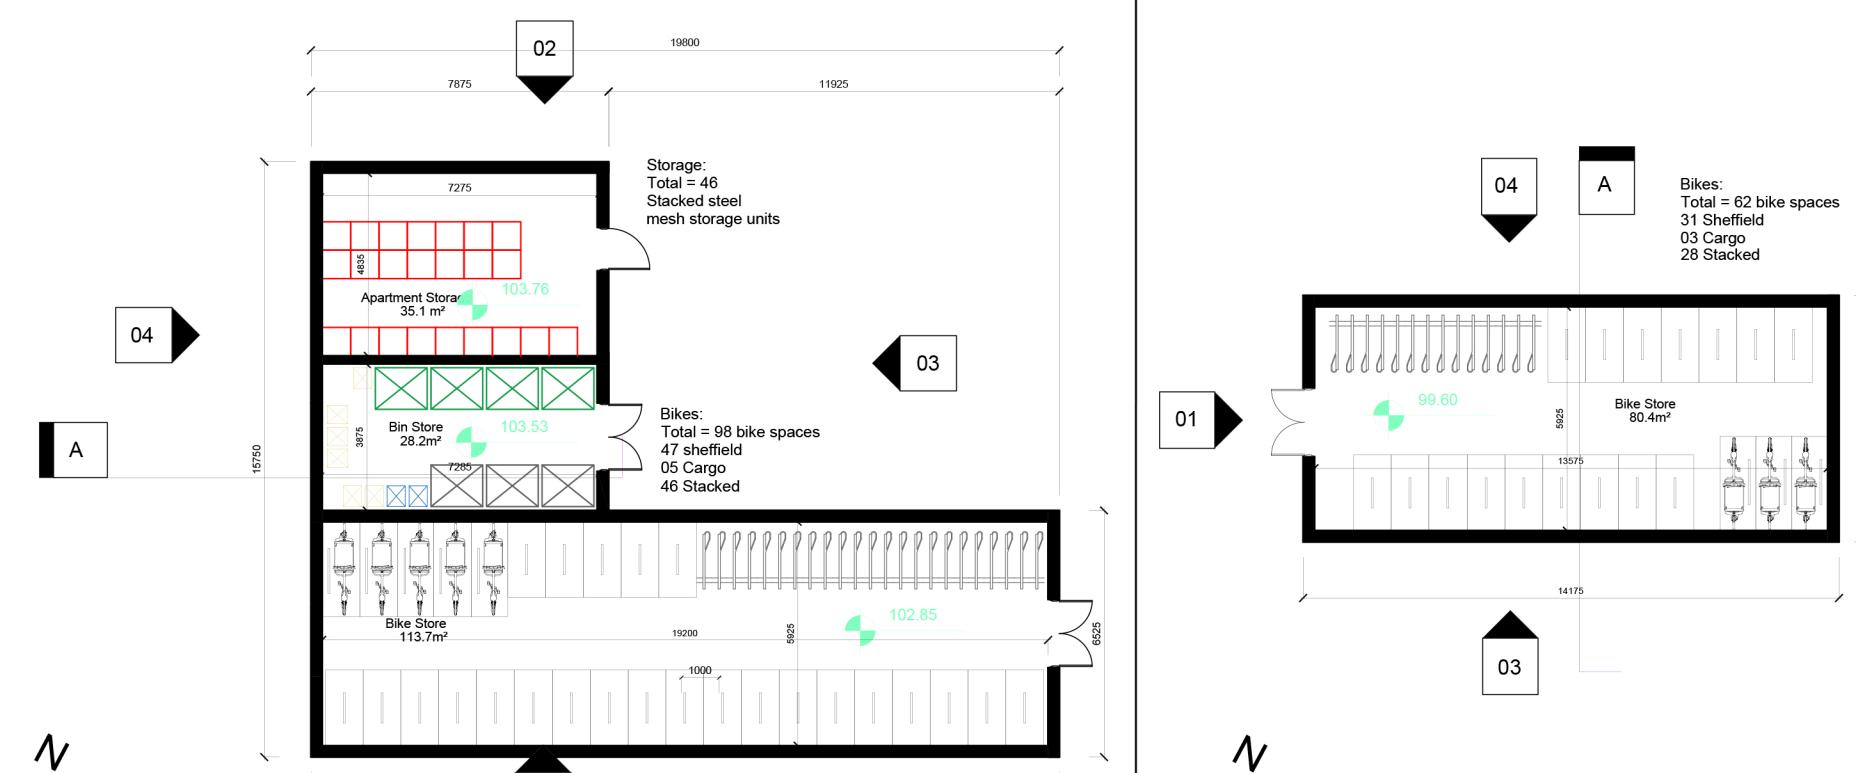


External Storage Buildings Ground Floor Plan
SCALE: 1 : 200

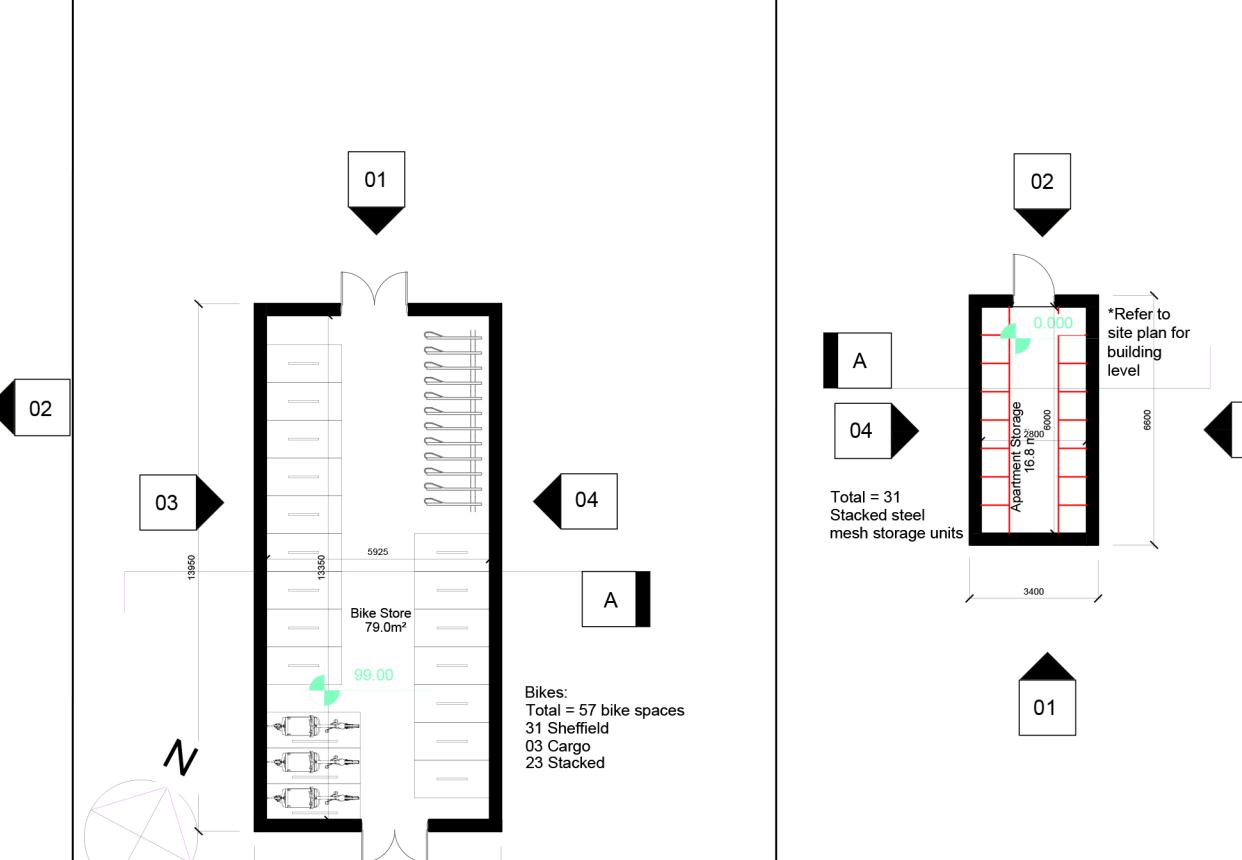


- Bin and Bike Store - 01

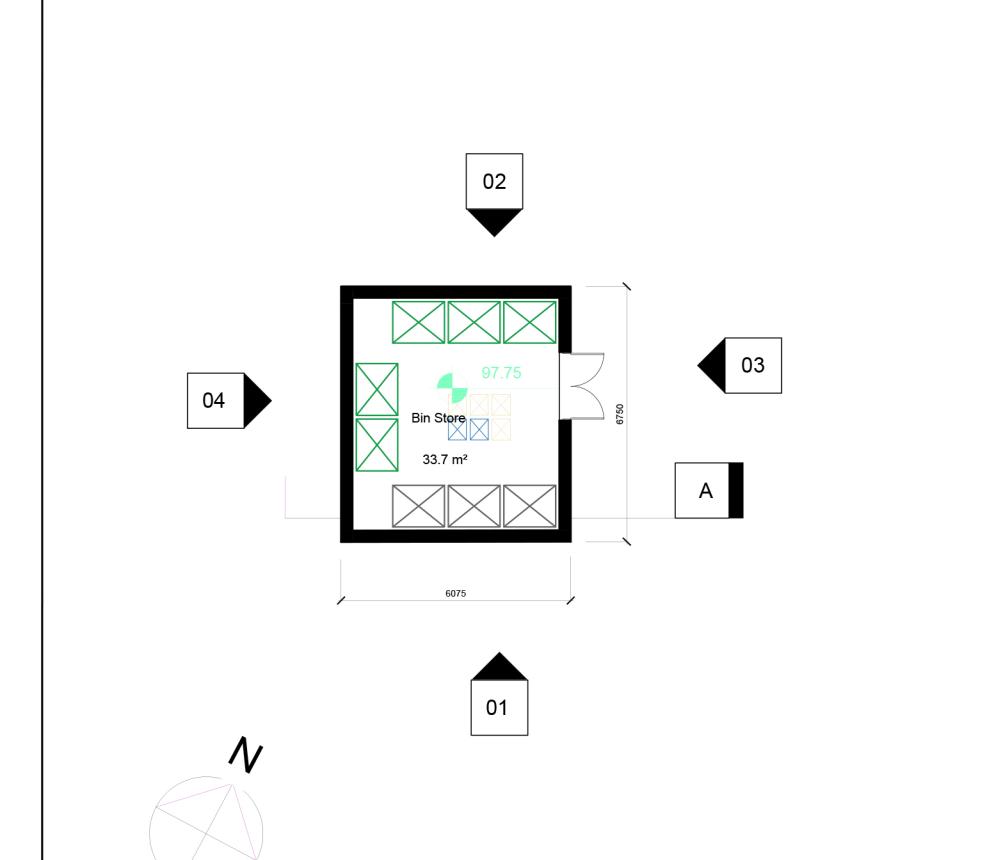


- Bin and Bike Store - 02

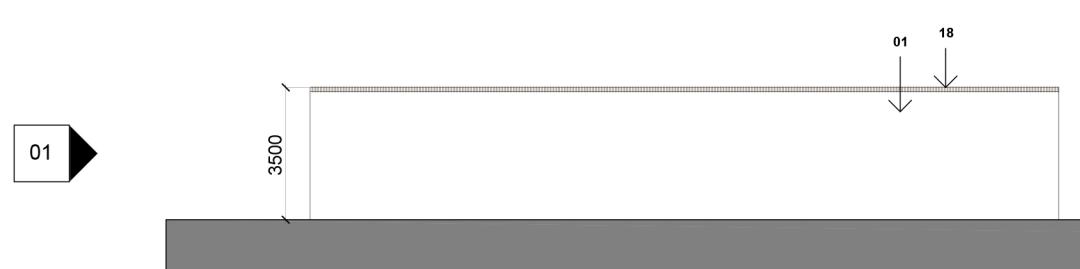


Elevations 01 External Storage Buildings
SCALE: 1 : 200

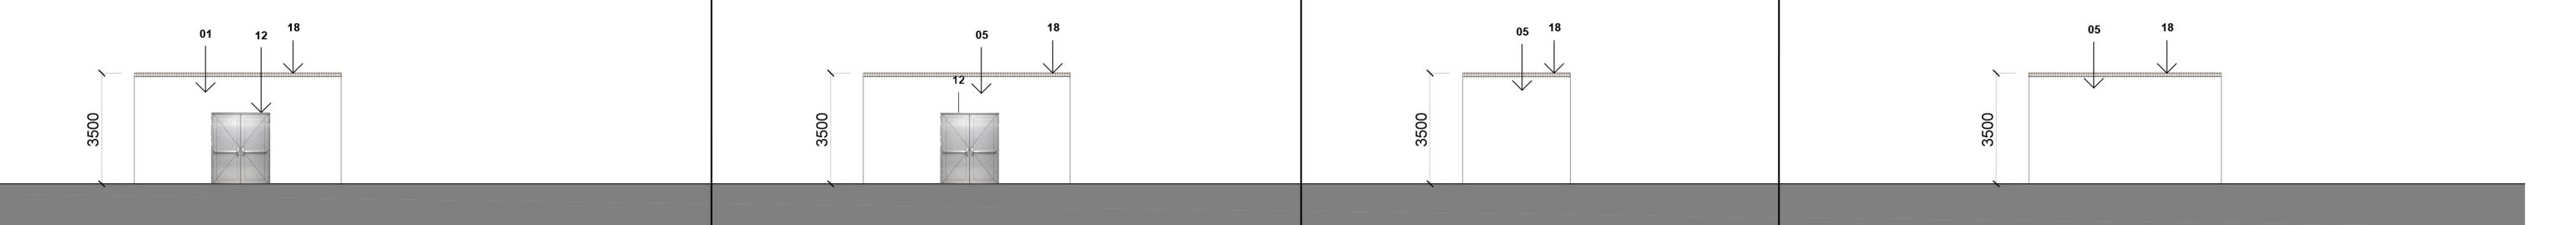


- Bin and Bike Store - 03

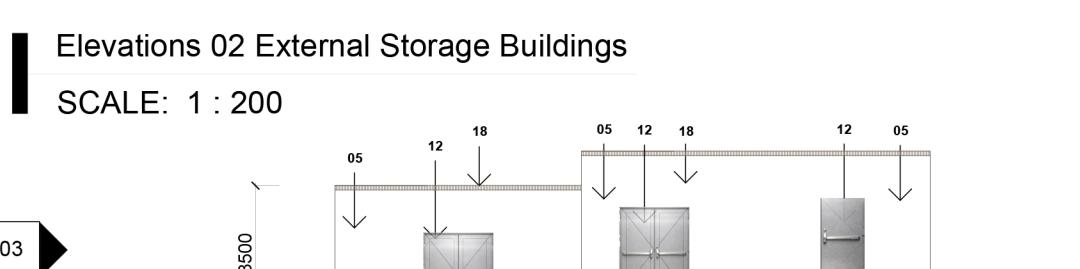


Elevations 02 External Storage Buildings
SCALE: 1 : 200

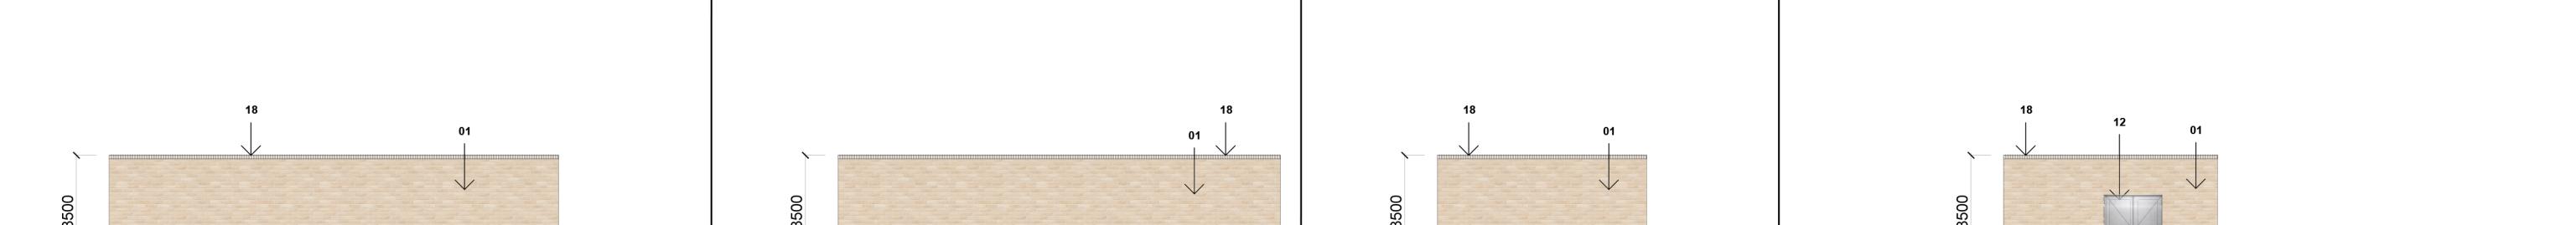


- Bin and Bike Store - 04

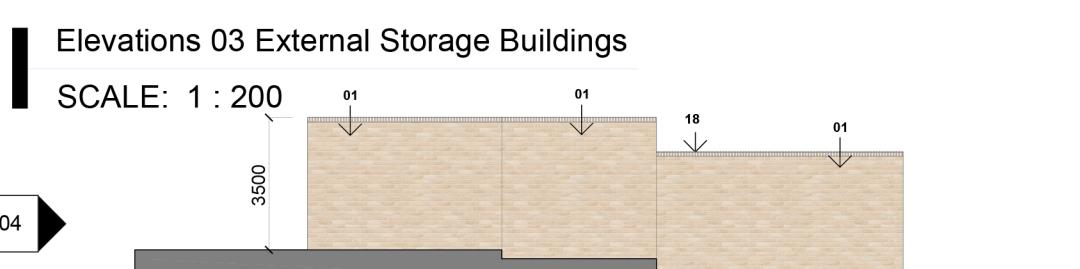


Elevations 03 External Storage Buildings
SCALE: 1 : 200

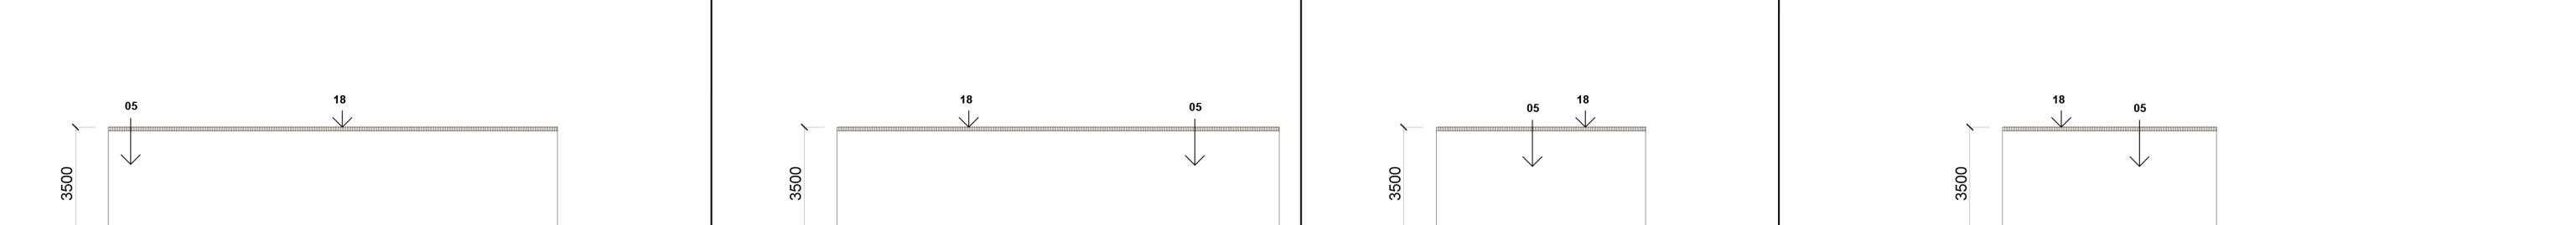

- Bin and Bike Store - 05

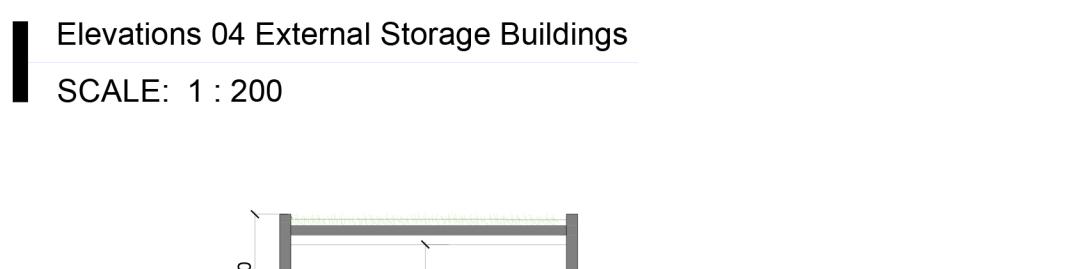

Elevations 04 External Storage Buildings
SCALE: 1 : 200

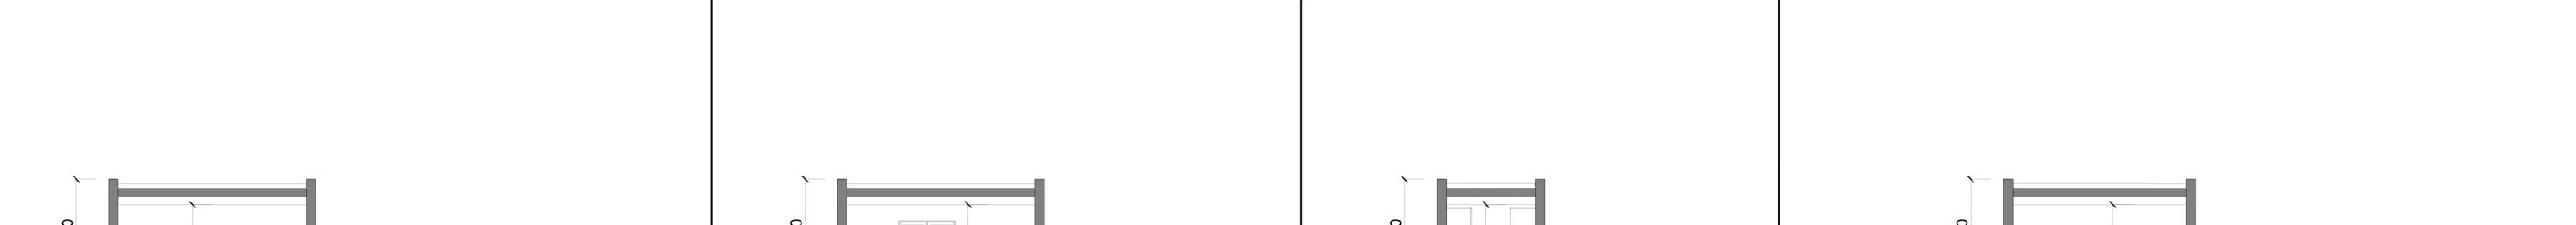

- Bin and Bike Store - 06



Elevations 05 External Storage Buildings
SCALE: 1 : 200

Material Legend

- 01 Selected brick
- 05 Selected Render
- 12 Selected Service door
- 18 Selected Concrete coping

REV DATE DESCRIPTION ISSUED BY

PLANNING - LRD STAGE 03

CLIENT: Durkan Carrickmines Developments Ltd

PROJECT TITLE: Glenamuck North - Northern Site

DRAWING TITLE:

External Storage Buildings
Plans, Sections & Elevations

DRAWN BY: CHK BY: SCALE: DATE: REVISION: JOB NO:

KT | LQMD 1:200 @ A1 | JAN'26 | - | 24002-1

DRAWING NUMBER: COWLDN-MCORM-AR-ZZ-DR-P4-XX-1226

STATUS CODE: P4

McORM

ARCHITECTURE
AND URBAN DESIGN

No.1 Grantham Street, Dublin 8
Block 6, Central Business Park
Tullamore, County Offaly, R35 FG8
Tel: +353 (057) 932 3867
E: ard@mcorm.com

Figured dimensions only to be used. This drawing is copyright of MCORM Ltd. All information is shared as per approved use in accordance with I.S.I.NA 2021 to I.S.EN ISO 19650-2: 2018. If 'Status Code' above is empty, this information has been shared as Status Code S0 - Work in Progress (WIP) / Draft.