




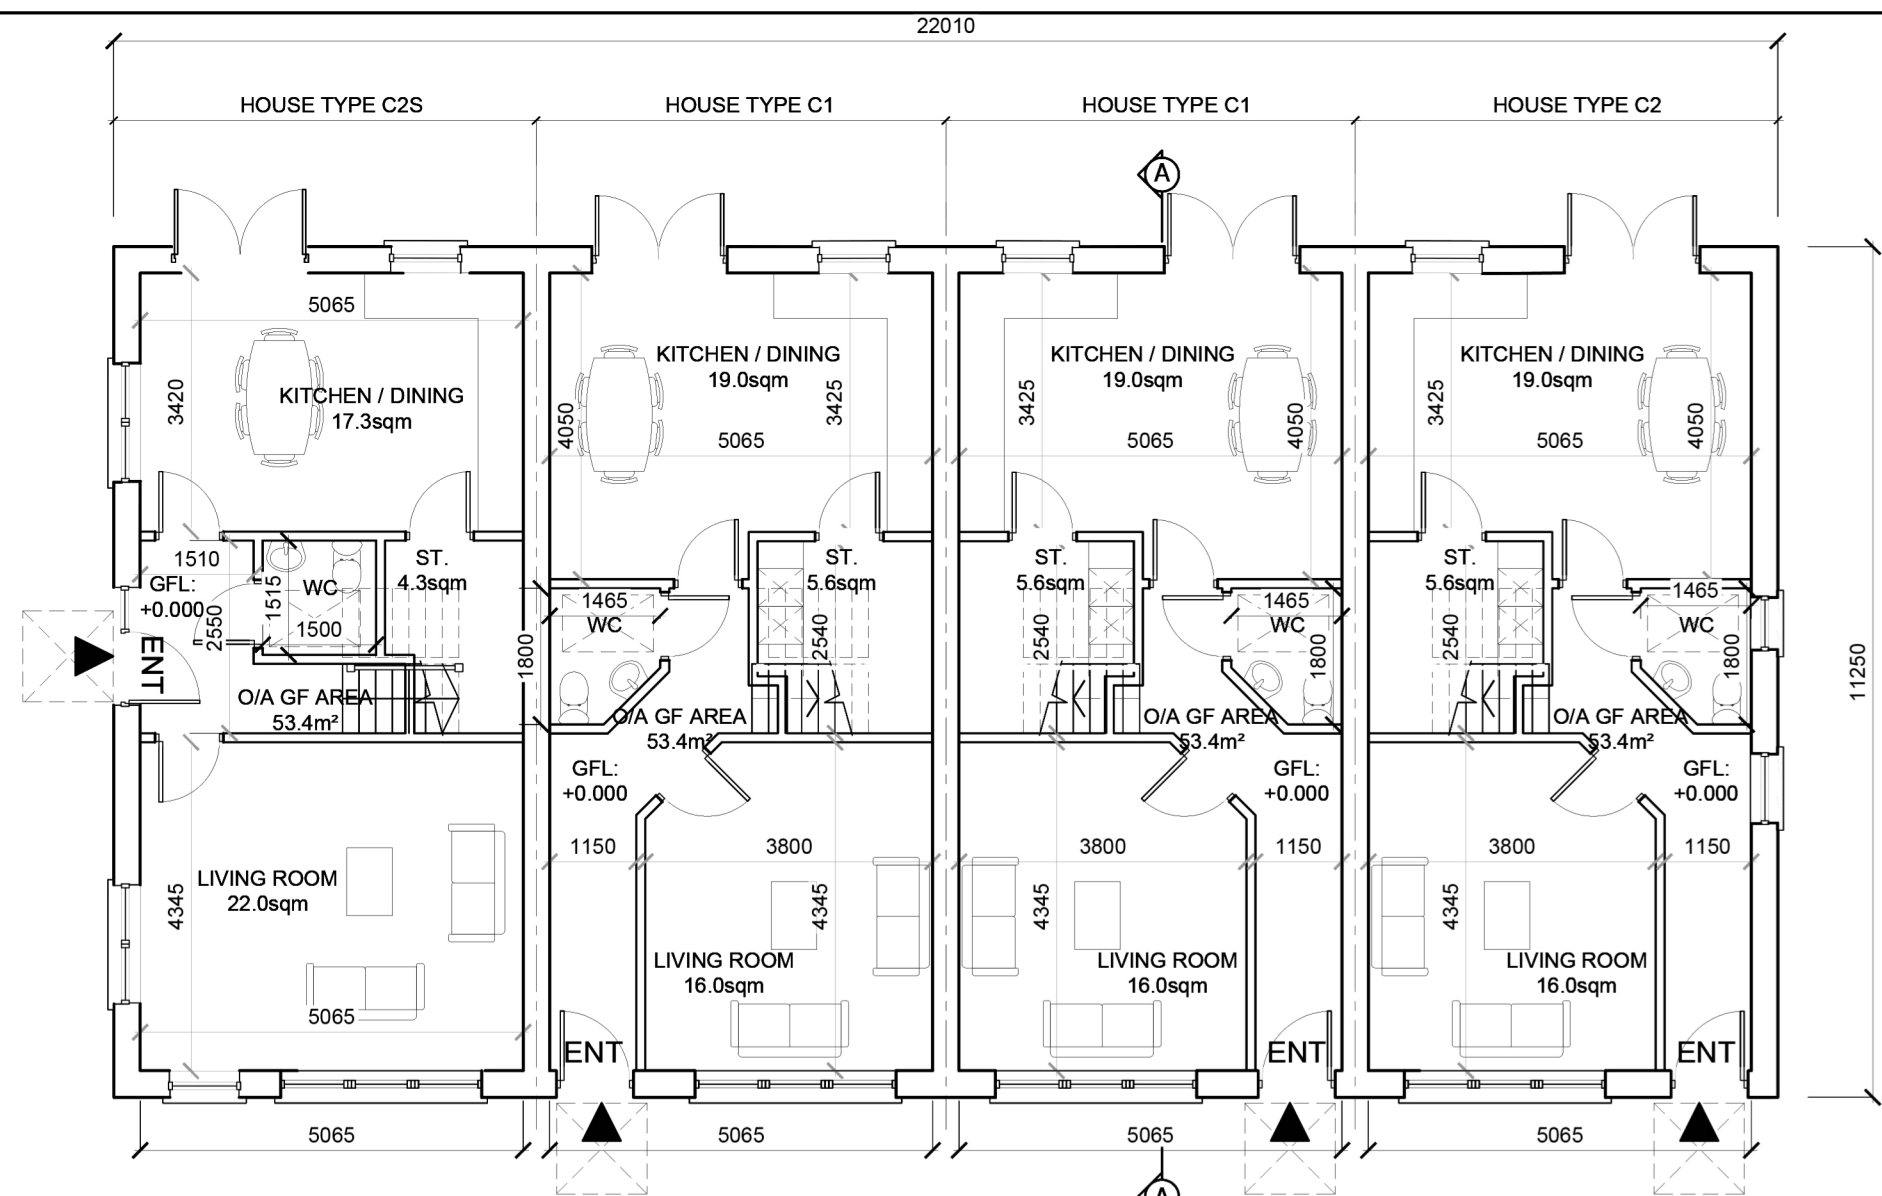

GROUND FLOOR PLAN

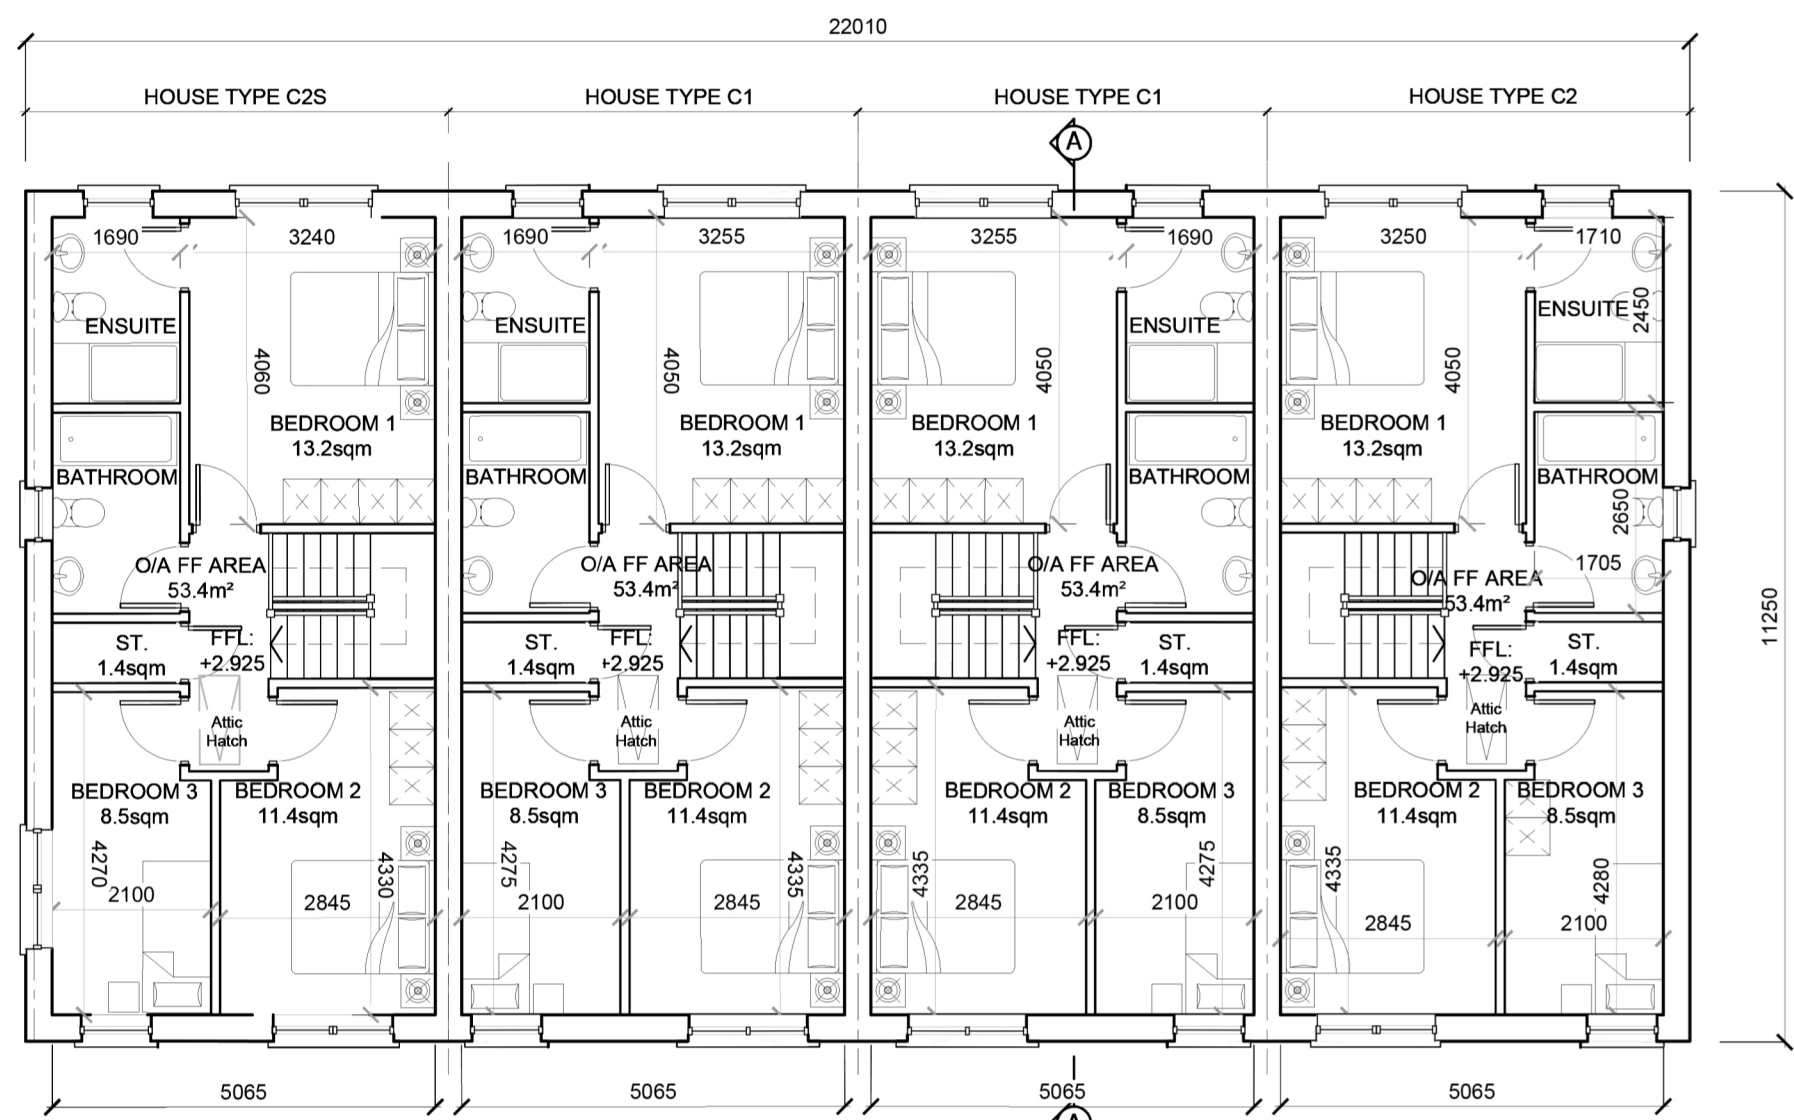

FIRST FLOOR PLAN

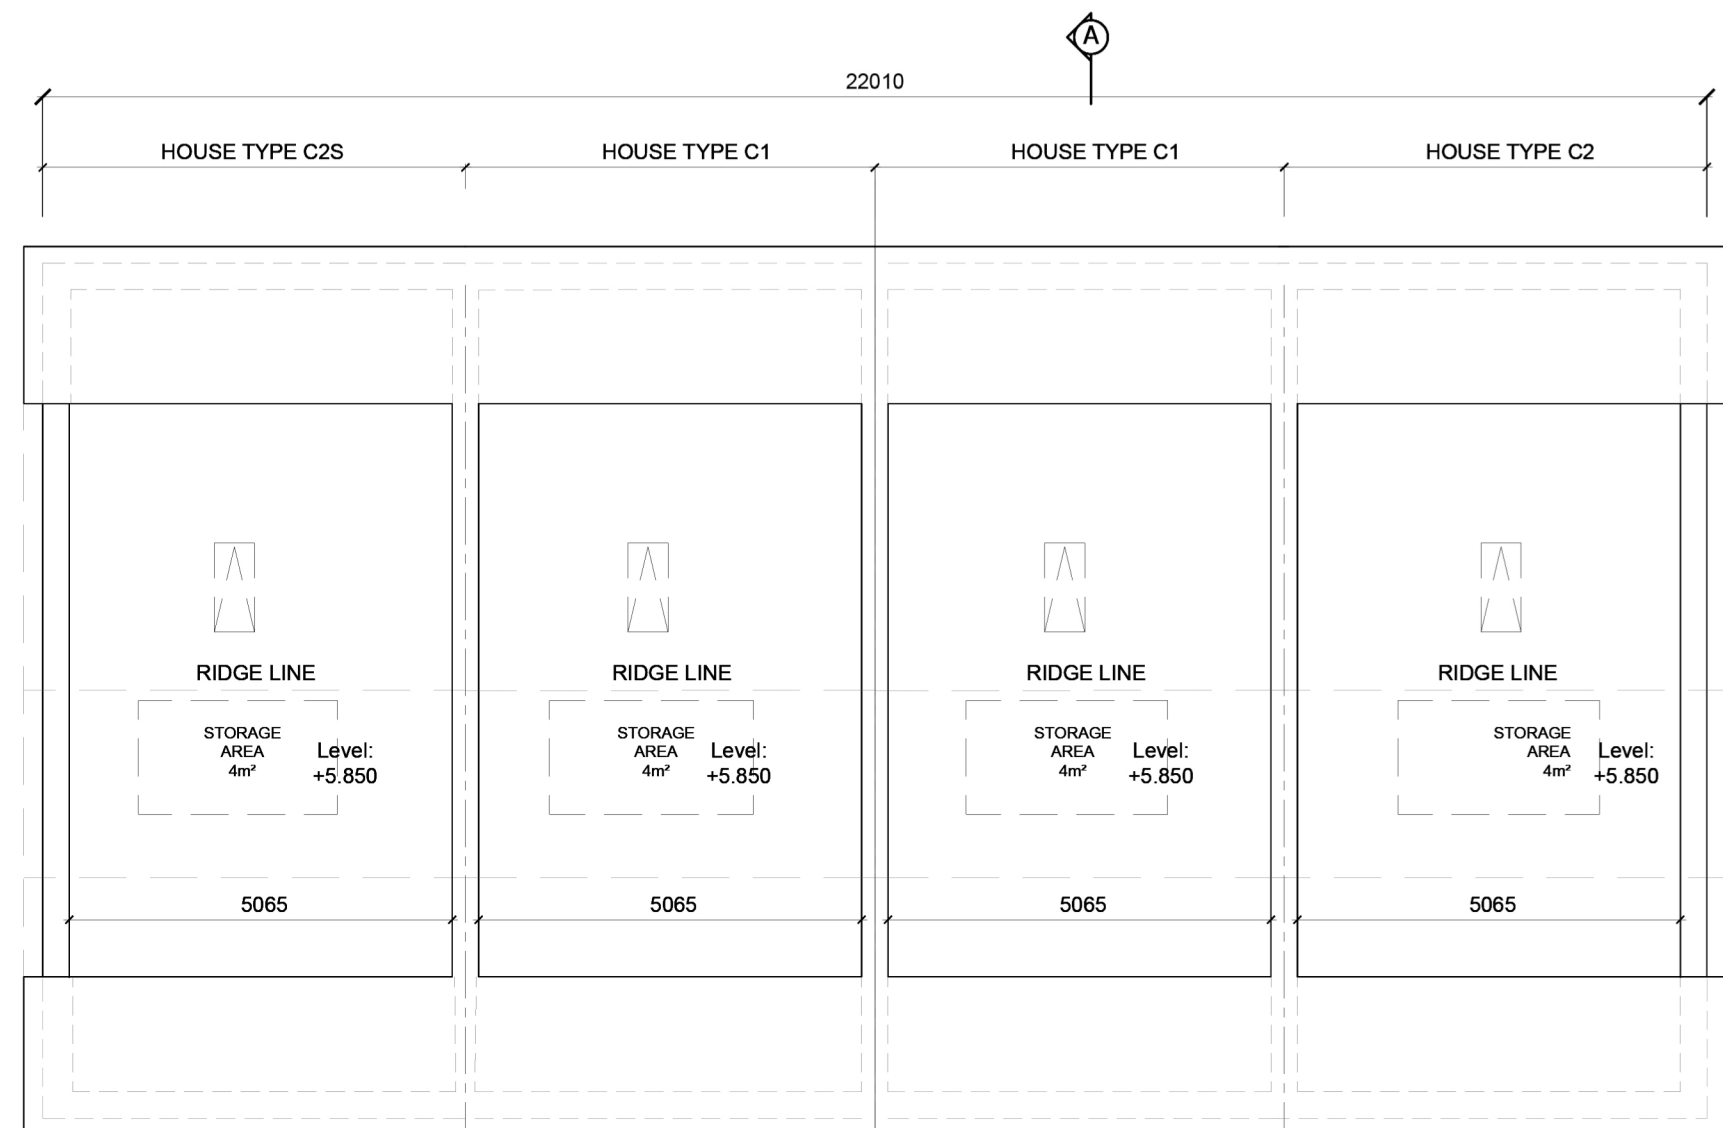

ATTIC PLAN
minimum of usable floor area per unit as indicated




FRONT ELEVATION




REAR ELEVATION




SIDE ELEVATION (SIDE ENTRANCE C2s)

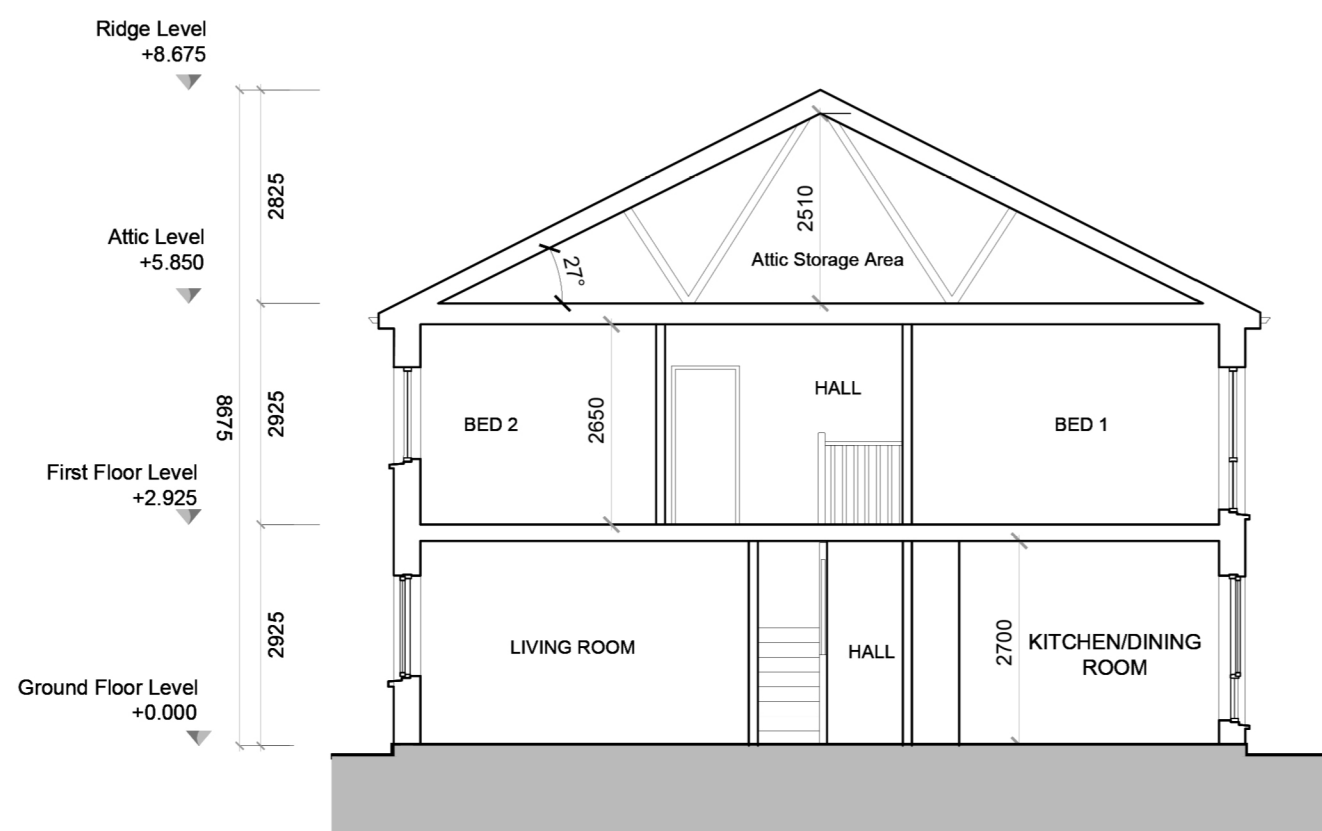

SECTION A-A

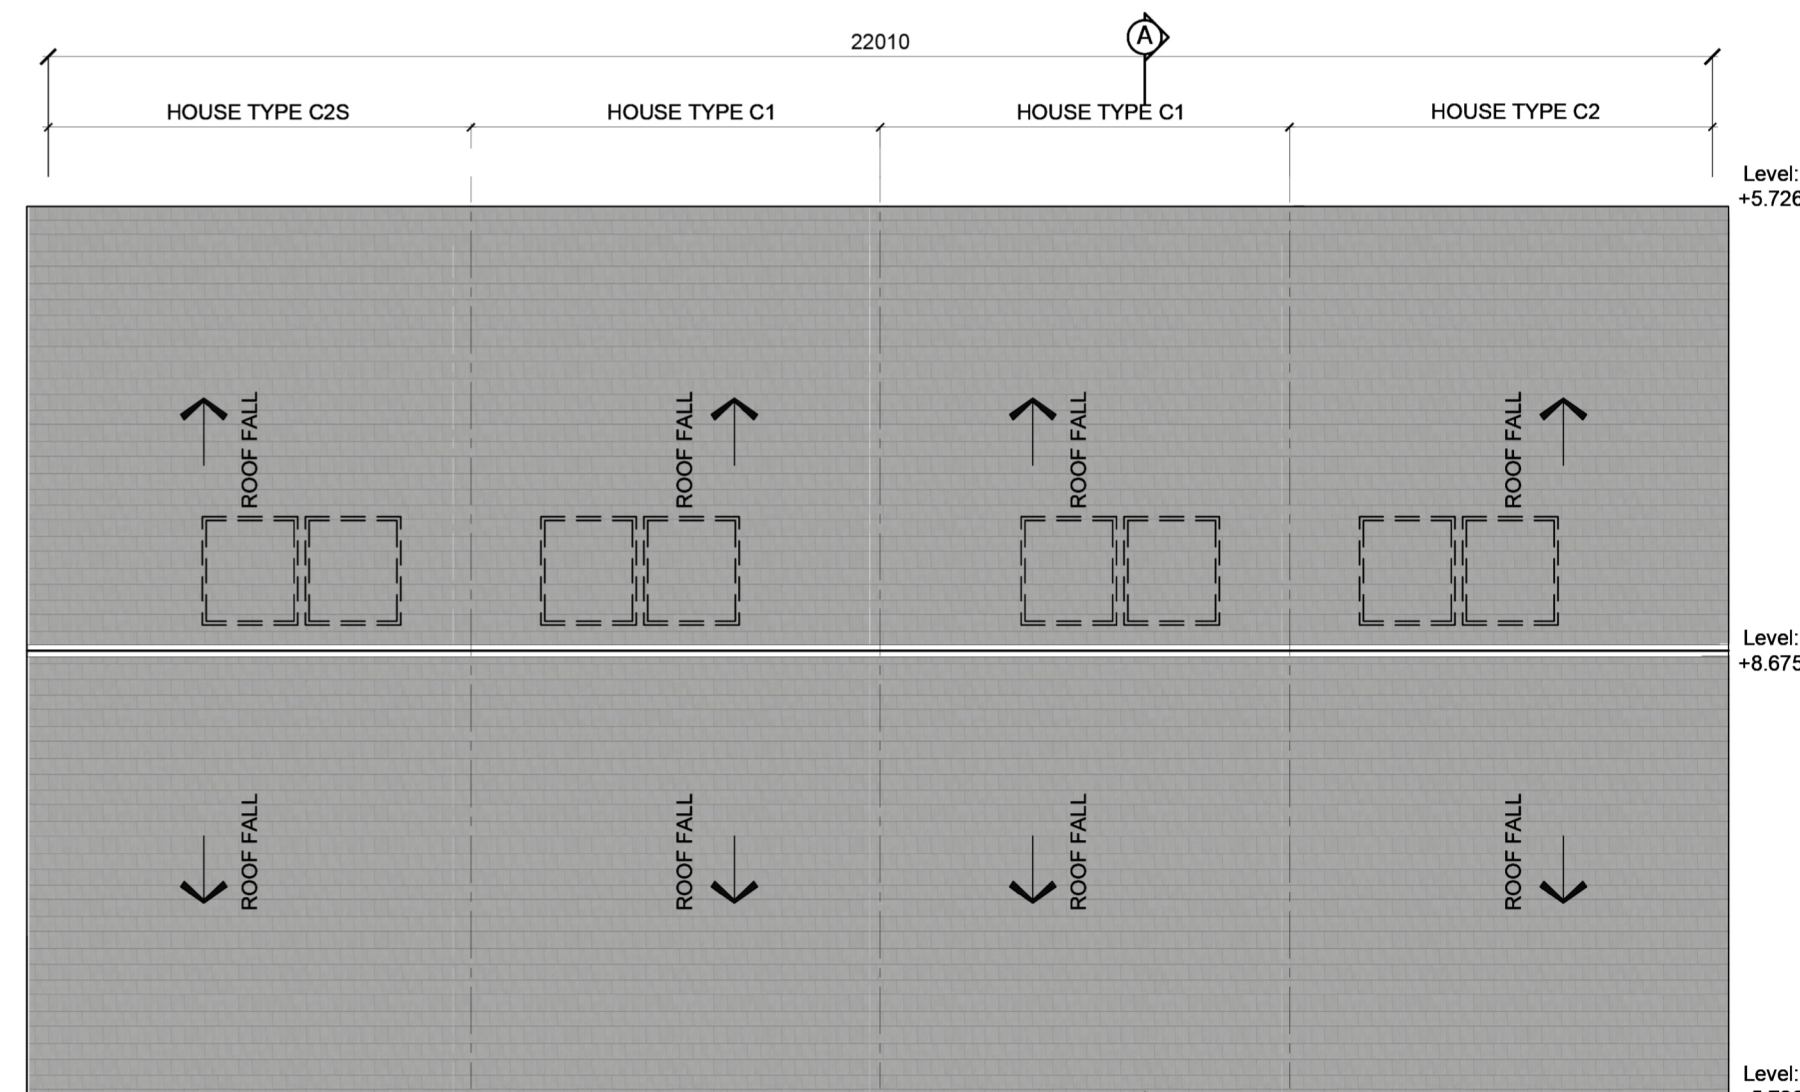

ROOF PLAN

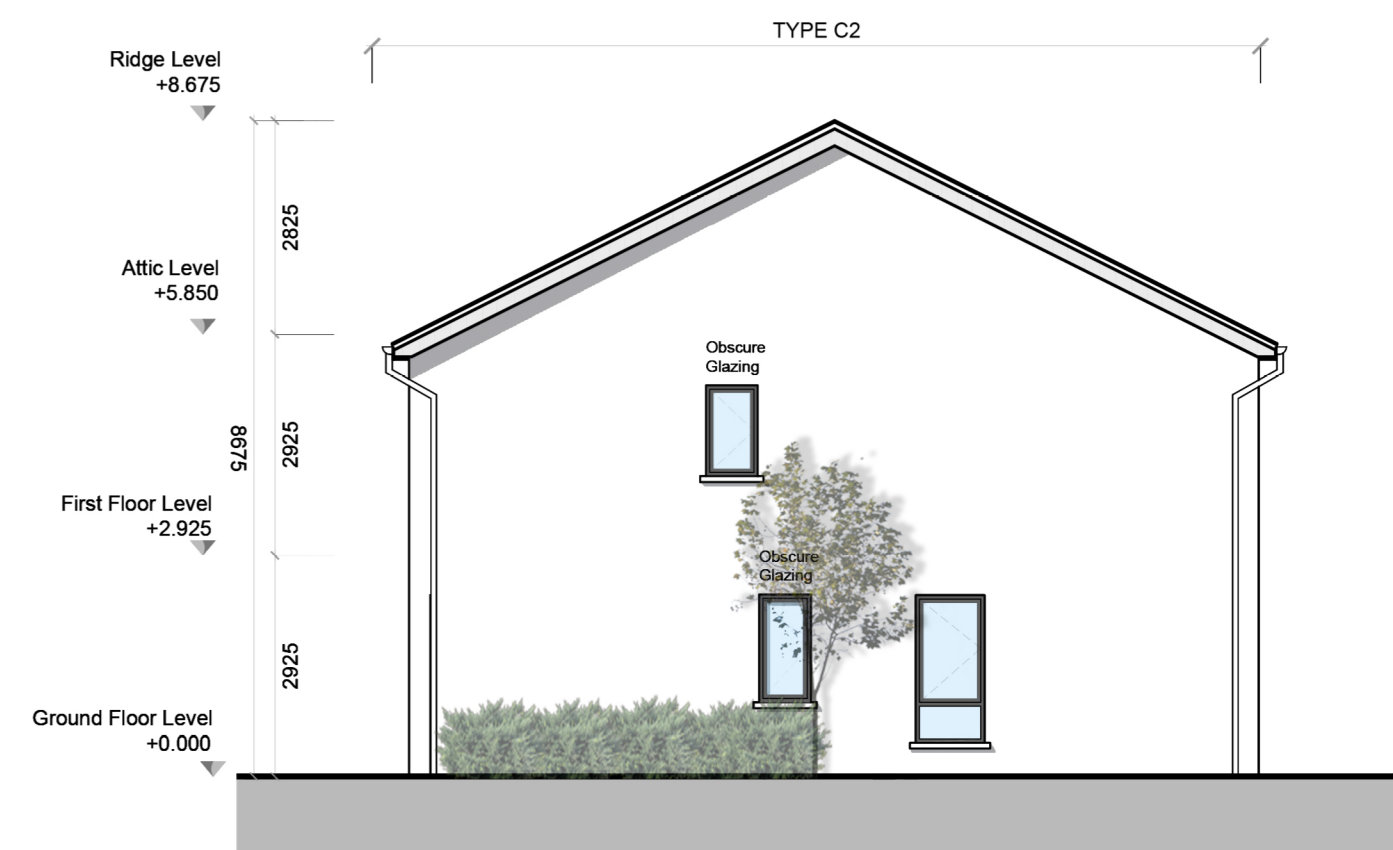

SIDE ELEVATION(END-TERRACE C2)

GENERAL NOTES

DO NOT SCALE FROM DRAWINGS. WORK TO FIGURED DIMENSIONS ONLY. ARCHITECT TO BE NOTIFIED OF ANY DISCREPANCIES.

THIS DRAWING TO BE READ IN CONJUNCTION WITH ALL ARCHITECT'S DRAWINGS, SPECIFICATIONS CONSULTANT'S DESIGN TEAM DRAWINGS AND SPECIFICATIONS.

KEY PLAN



NTS



Indicative Solar Panel Position, Final Solar Panel Position Depends on House Orientation
The solar panels shown are a provisional option to satisfy renewable energy requirements of building regs part L. Solar panels may be omitted in favour of alternative renewable energy source.

C1

HOUSE TYPE C1
2-STOREY
3-BED / 5 PERSON
O/A:106.8 m²/1149 ft²
Mid-Terrace

C2

HOUSE TYPE C2
2-STOREY
3-BED / 5 PERSON
O/A:106.8 m²/1149 ft²
End-Terrace/
Semi-Detached

C2S

HOUSE TYPE C2S
2-STOREY
3-BED / 5 PERSON
O/A:106.8 m²/1149 ft²
End-Terrace_Side
Access

REV	DATE	DESCRIPTION	ISSUED BY

PLANNING - LRD STAGE 03

CLIENT: DURKAN CARRICKMINES DEVELOPMENTS LIMITED

PROJECT TITLE: GLENAMUCK NORTH - NORTHERN SITE

DRAWING TITLE: House Type C1, C2 & C2S

DRAWN BY: BK | LQMD | 1:100 @ A1 | JAN'26 | REVISION: - | JOB NO: 24002-1
DRAWING NUMBER: COWLDN-MCORM-AR-ZZ-DR-P4-C-1300 | STATUS CODE: P4

MCORM No.1 Grantham Street, Dublin 8
D08 A49Y Tel: +353 (0)1 478 8700
Block 6, Central Business Park
Tullamore, County Offaly, R35 F6F8
Tel: +353 (0)7 532 3867
E: nrch@mcorm.com W: mcorm.com
ARCHITECTURE AND URBAN DESIGN

Figured dimensions only to be used. This drawing is copyright of MCORM Ltd. All information is shared as per approved use in accordance with I.S. NA 2021 to I.S. EN ISO 19650-2: 2018. If 'Status Code' above is empty, this information has been shared as Status Code S0 - Work in Progress (WIP) / Draft.