



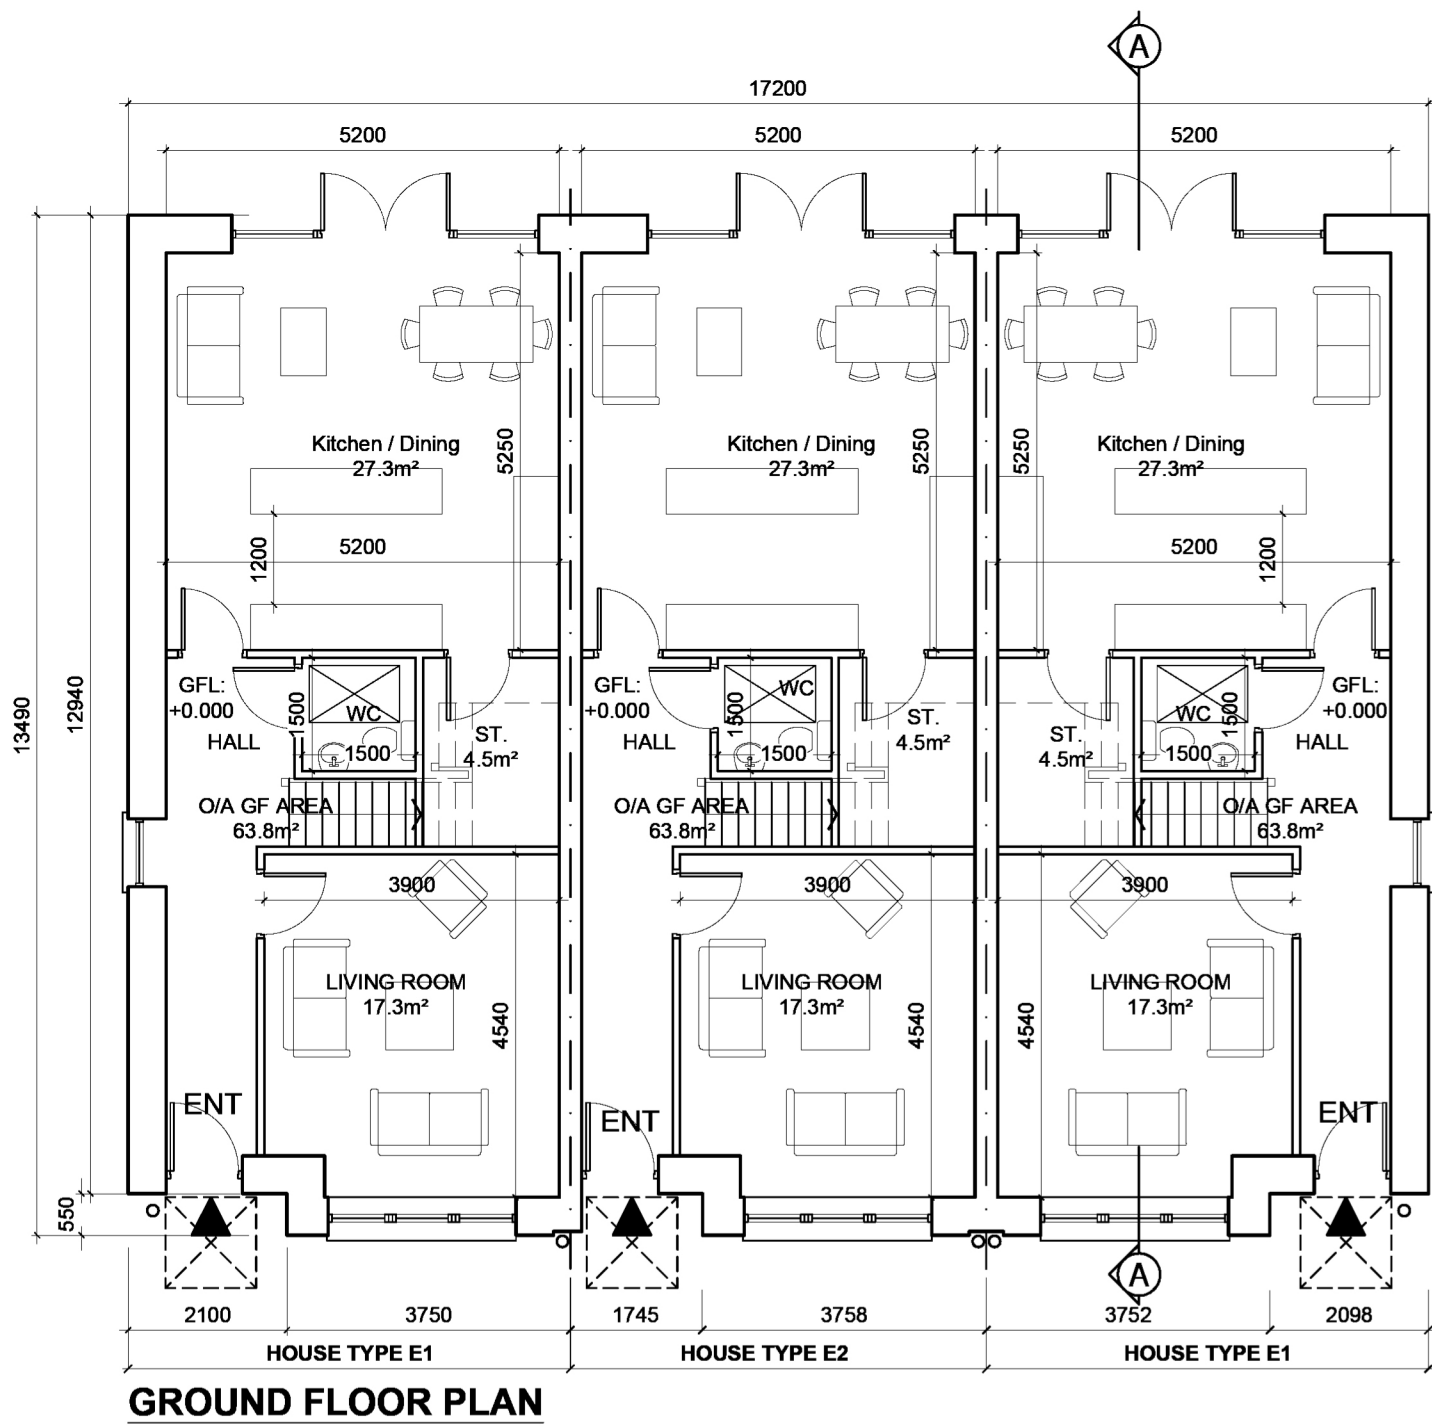

GROUND FLOOR PLAN

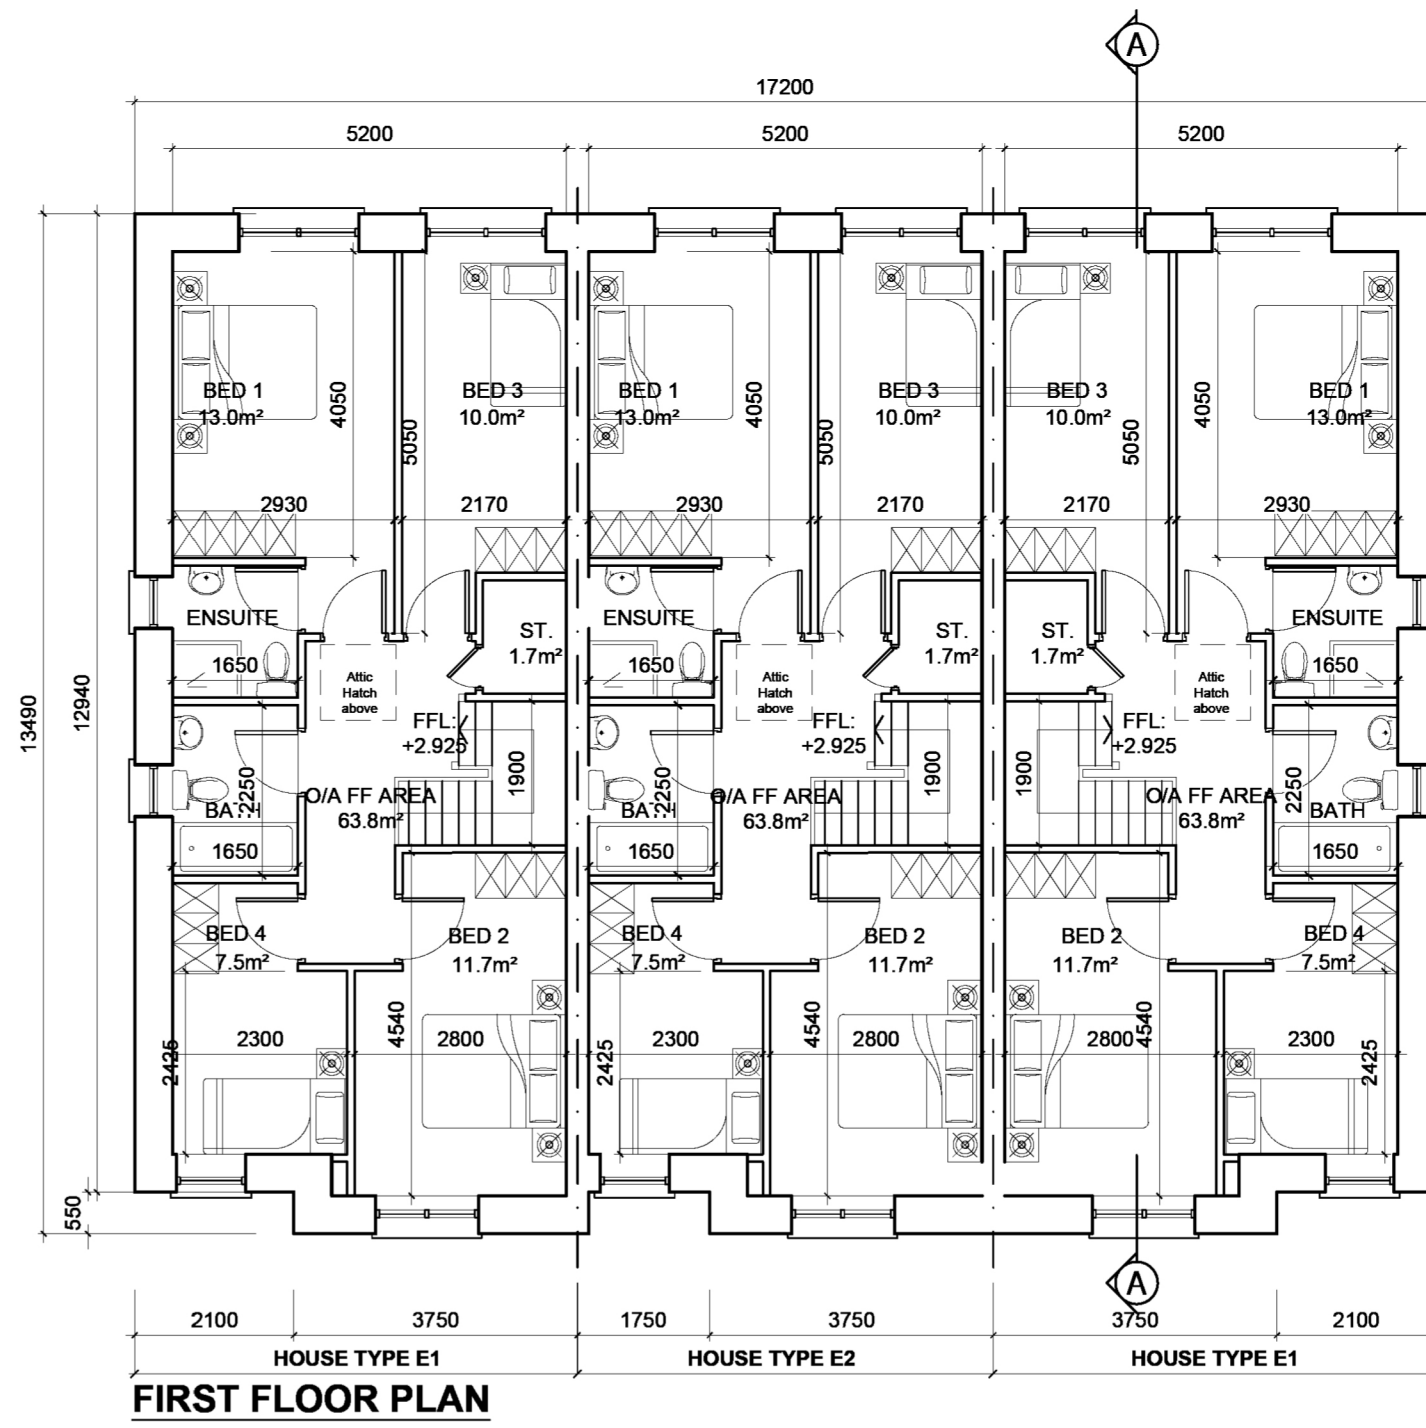


FIRST FLOOR PLAN

## GENERAL NOTES


DO NOT SCALE FROM DRAWINGS. WORK TO FIGURED DIMENSIONS ONLY. ARCHITECT TO BE NOTIFIED OF ANY DISCREPANCIES.

THIS DRAWING TO BE READ IN CONJUNCTION WITH ALL ARCHITECTS DRAWINGS, SPECIFICATIONS CONSULTANT'S DESIGN TEAM DRAWINGS AND SPECIFICATIONS.


## KEY PLAN

 

NTS

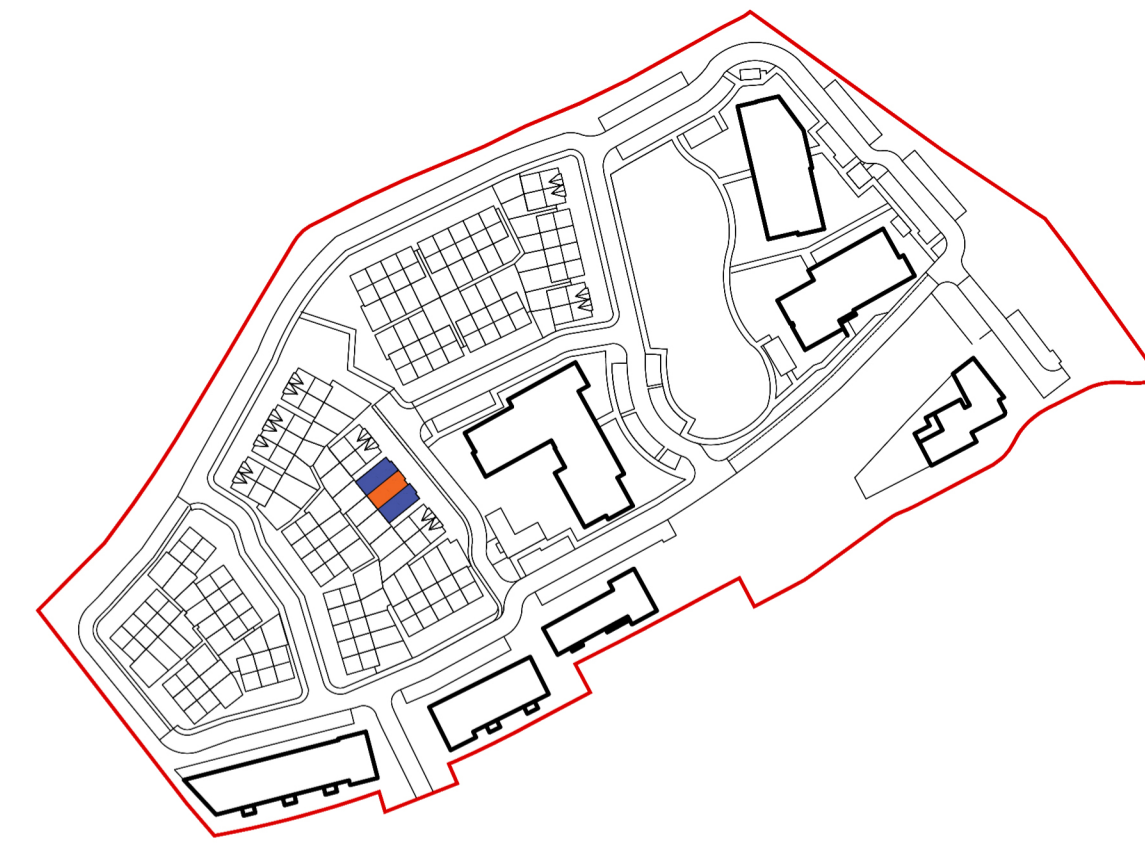


FRONT ELEVATION

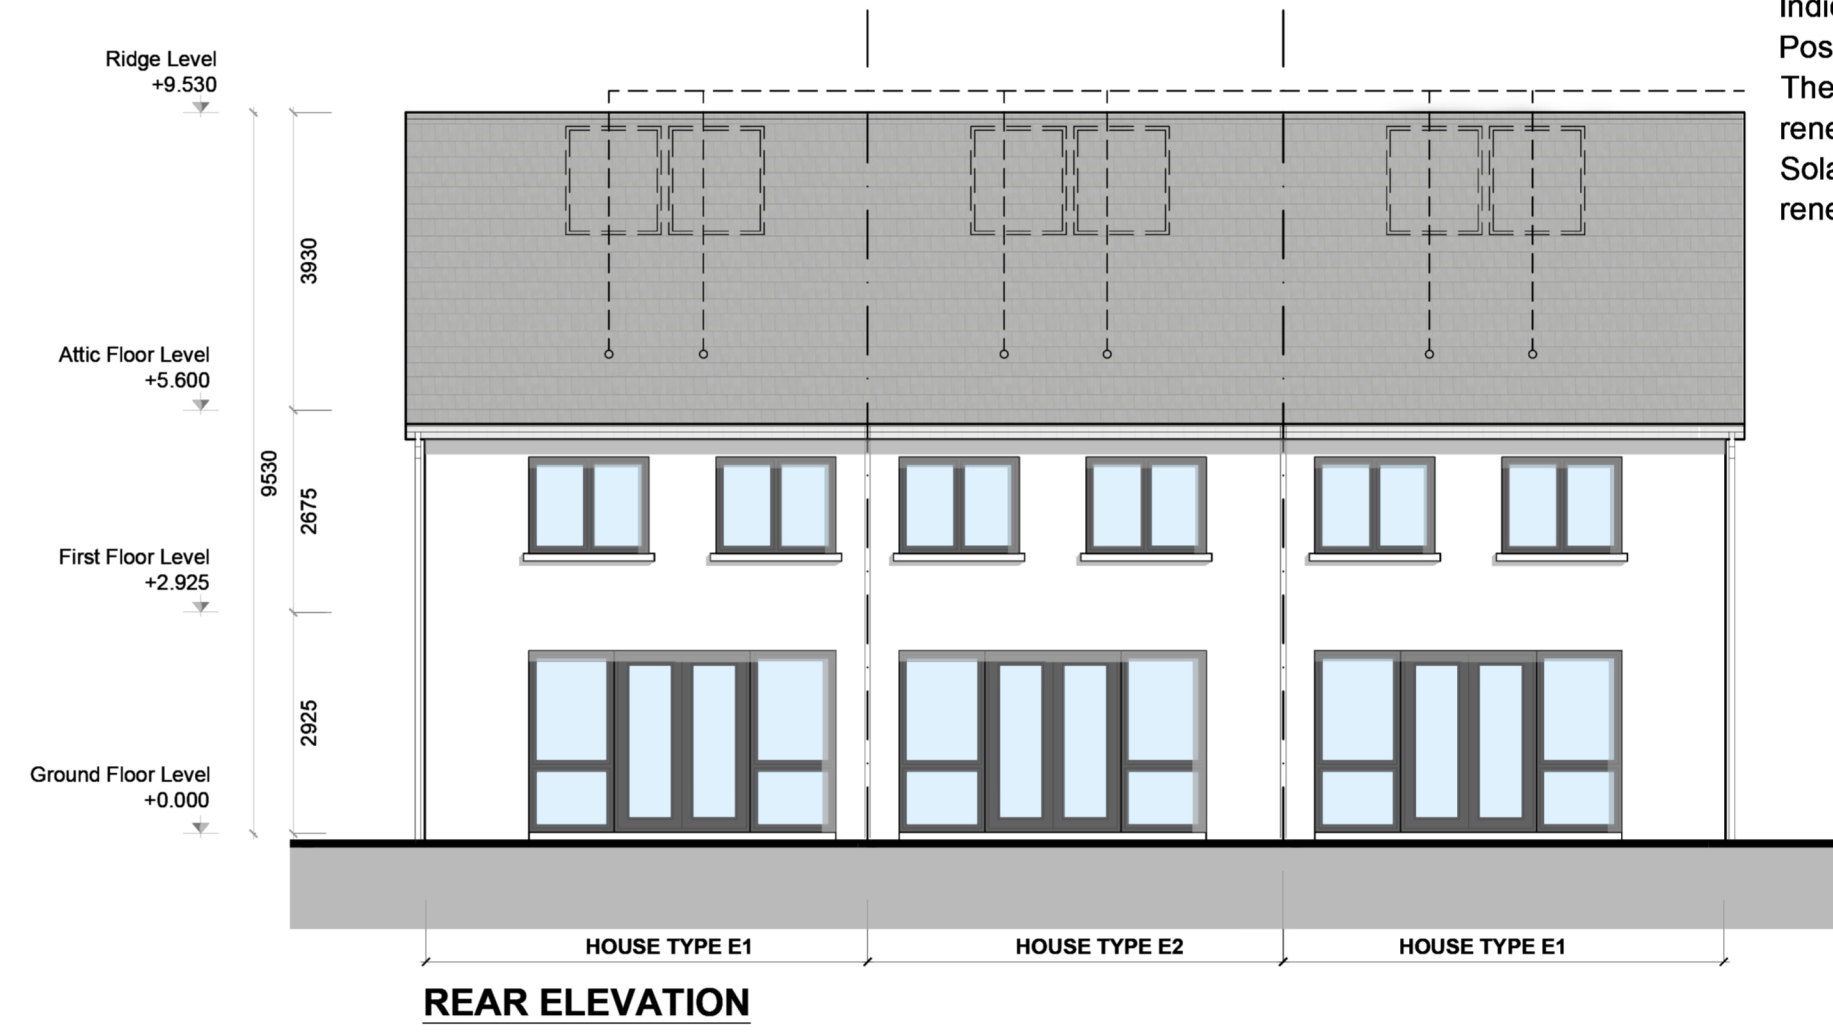


REAR ELEVATION

Indicative Solar Panel Position, Final Solar Panel Position Depends on House Orientation  
The solar panels shown are a provisional option to satisfy renewable energy requirements of building regs part L.  
Solar panels may be omitted in favour of alternative renewable energy source.


|           |   |
|-----------|---|
| <b>E1</b> | <b>HOUSE TYPE E1</b><br>2-STOREY<br>4-BED / 6 PERSON<br><b>O/A: 127.6 m<sup>2</sup> / 1373.5 ft<sup>2</sup></b><br>End-Terrace |
|           | <b>HOUSE TYPE E2</b><br>2-STOREY<br>4-BED / 6 PERSON<br><b>O/A: 127.6 m<sup>2</sup> / 1373.5 ft<sup>2</sup></b><br>Mid-Terrace |

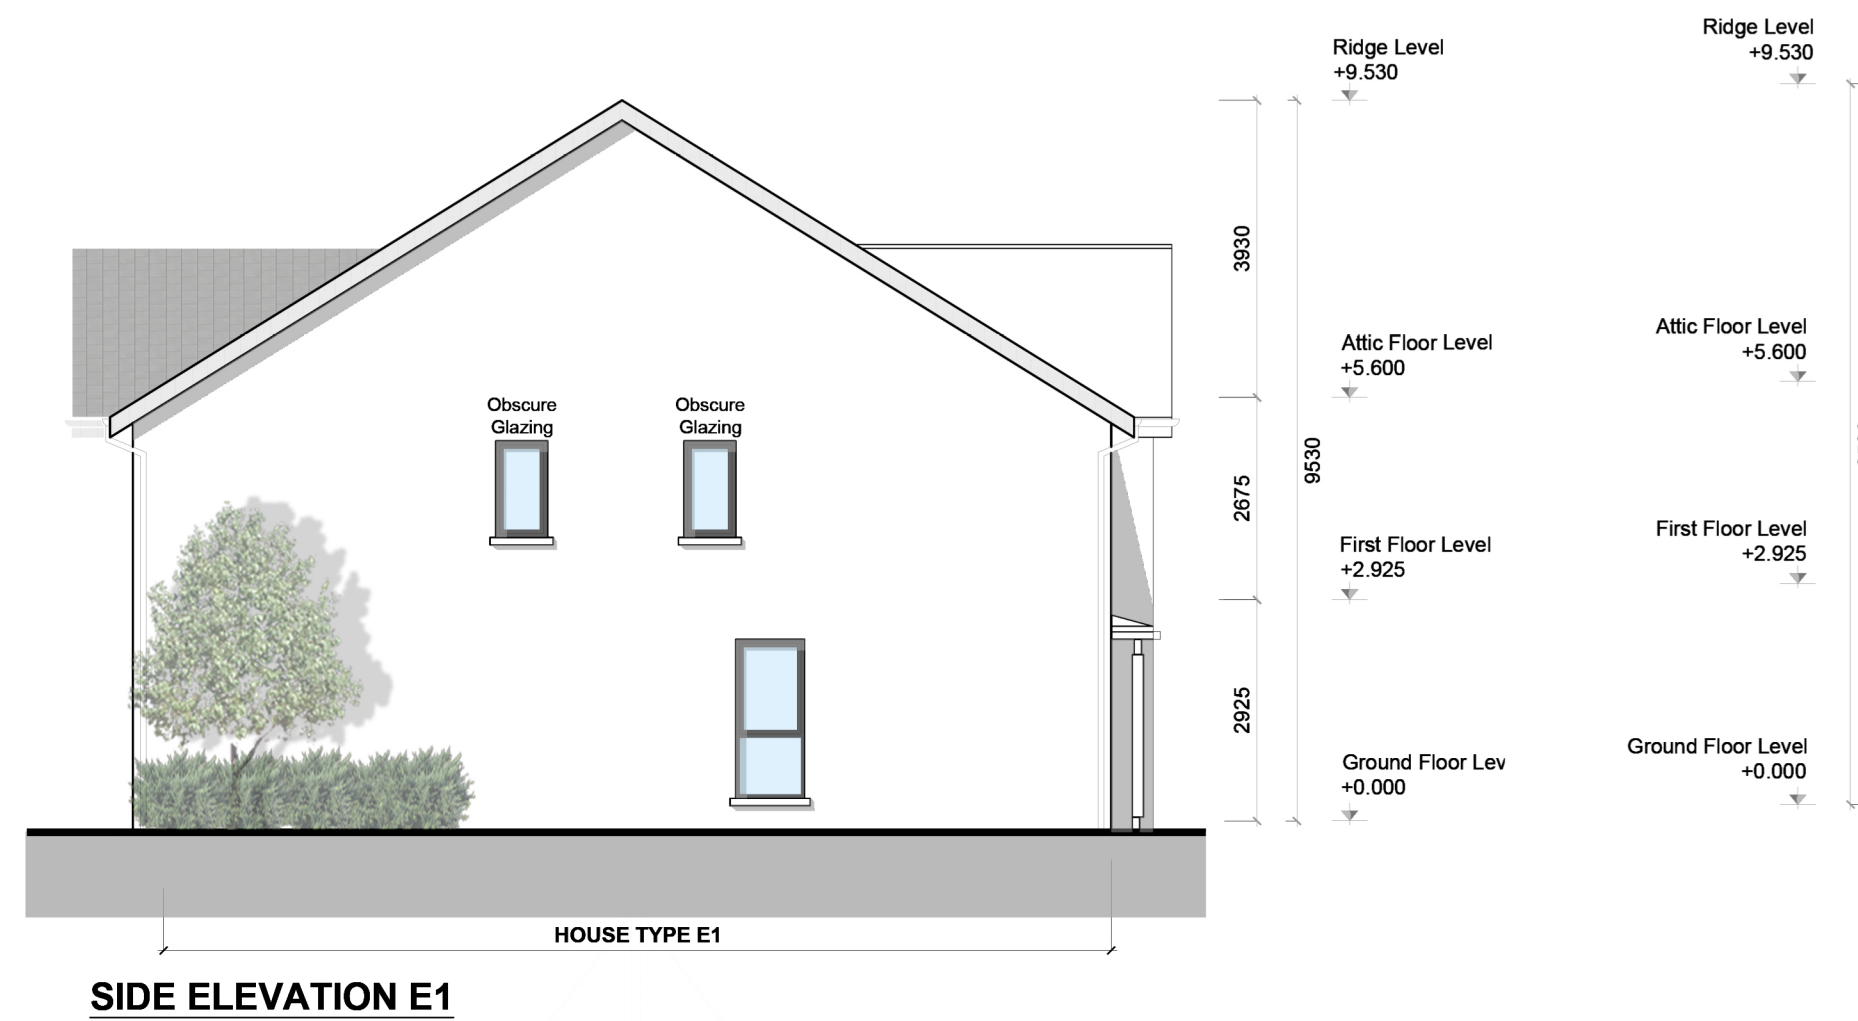

SIDE ELEVATION E1

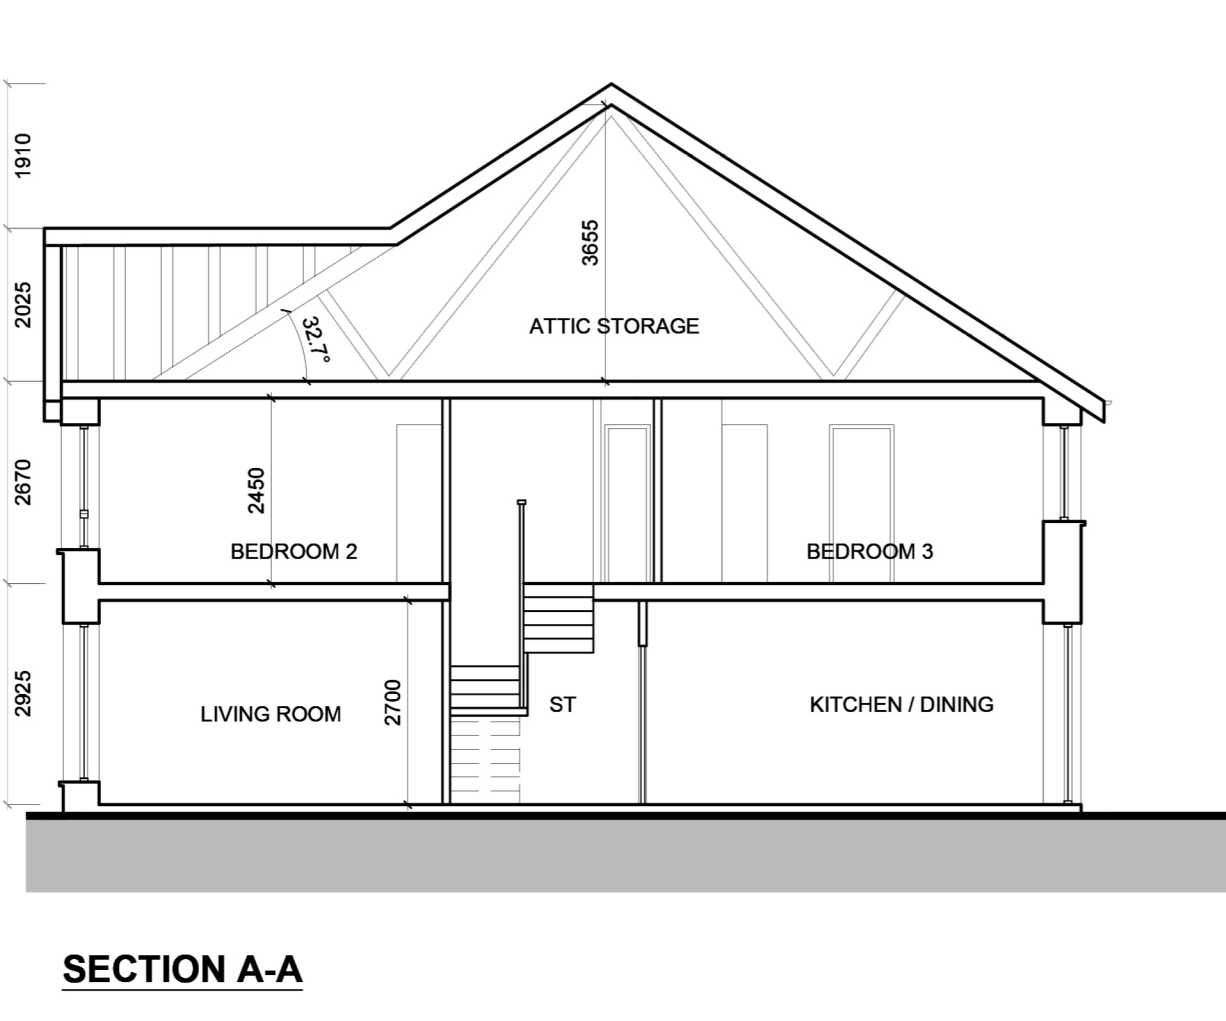

SECTION A-A

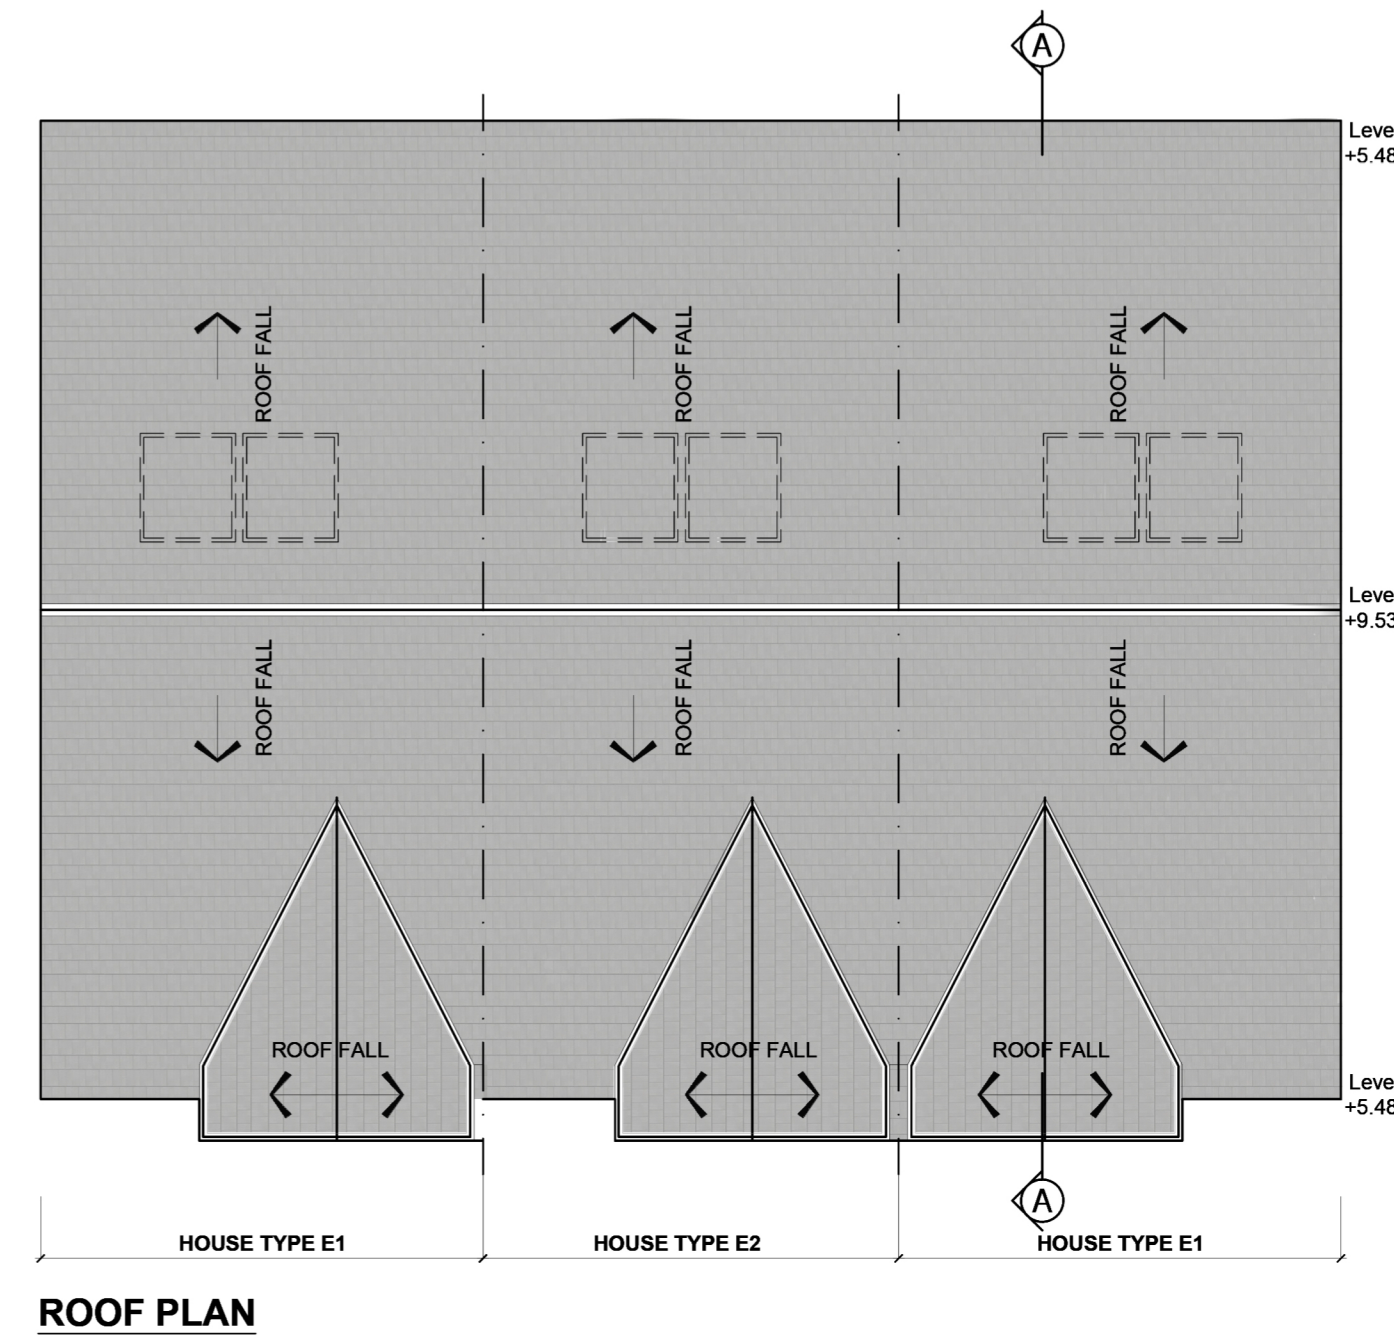

ROOF PLAN

| REV | DATE | DESCRIPTION | ISSUED BY |
|-----|------|-------------|-----------|
| 1   |      |             |           |
| 2   |      |             |           |
## PLANNING - LRD STAGE 03

CLIENT: DURKAN CARRICKMINES DEVELOPMENTS LIMITED

PROJECT TITLE: GLENAMUCK NORTH - NORTHERN SITE

DRAWING TITLE: House Type E1 & E2

|                                 |         |            |         |           |              |
|---------------------------------|---------|------------|---------|-----------|--------------|
| DRN BY:                         | CHK BY: | SCALE:     | DATE:   | REVISION: | JOB NO:      |
| BK                              | -       | 1:100 @ A1 | JAN' 26 | -         | 24002-       |
| DRAWING NUMBER:                 |         |            |         |           | STATUS CODE: |
| COWLDN-MCORM-AR-ZZ-DR-P4-E-1302 |         |            |         |           | P4           |

**MCORM** No.1 Grantham Street, Dublin 8  
D08 A49Y Tel: +353 (0)1 478 8700  
Block 6, Central Business Park  
Tullamore, County Offaly, R35 F6F8  
Tel: +353 (0)7 532 3867  
E: [enr@mcorm.com](mailto:enr@mcorm.com) W: [mcorm.com](http://mcorm.com)  
ARCHITECTURE AND URBAN DESIGN

Figured dimensions only to be used. This drawing is copyright of MCORM Ltd. All information is shared as per approved use in accordance with I.S. NA 2021 to I.S. EN ISO 19650-2: 2018. If 'Status Code' above is empty, this information has been shared as Status Code SD - Work in Progress (WIP) / Draft.