

DO NOT SCALE FROM DRAWINGS. WORK TO FIGURED DIMENSIONS ONLY. ARCHITECT TO BE NOTIFIED OF ANY DISCREPANCIES.

THIS DRAWING TO BE READ IN CONJUNCTION WITH ALL
ARCHITECT'S DRAWINGS, SPECIFICATIONS CONSULTANT'S
DESIGN TEAM DRAWINGS AND SPECIFICATIONS


	HOUSE PARKING SPACES	138 No.
	DUPLEX PARKING SPACES	42 No.
	DUPLEX VISITOR PARKING SPACES	4 No.
	APARTMENT PARKING SPACES	108 No.
	APARTMENT VISITOR PARKING SPACES	11 No.
	CRECHE PARKING SPACES	14 No.

TOTAL CAR PARKING	317 No
-------------------	--------

 ACCESSIBLE SPACES

EV EV PARKING SPACES

 MOTOR CYCLE PARKING

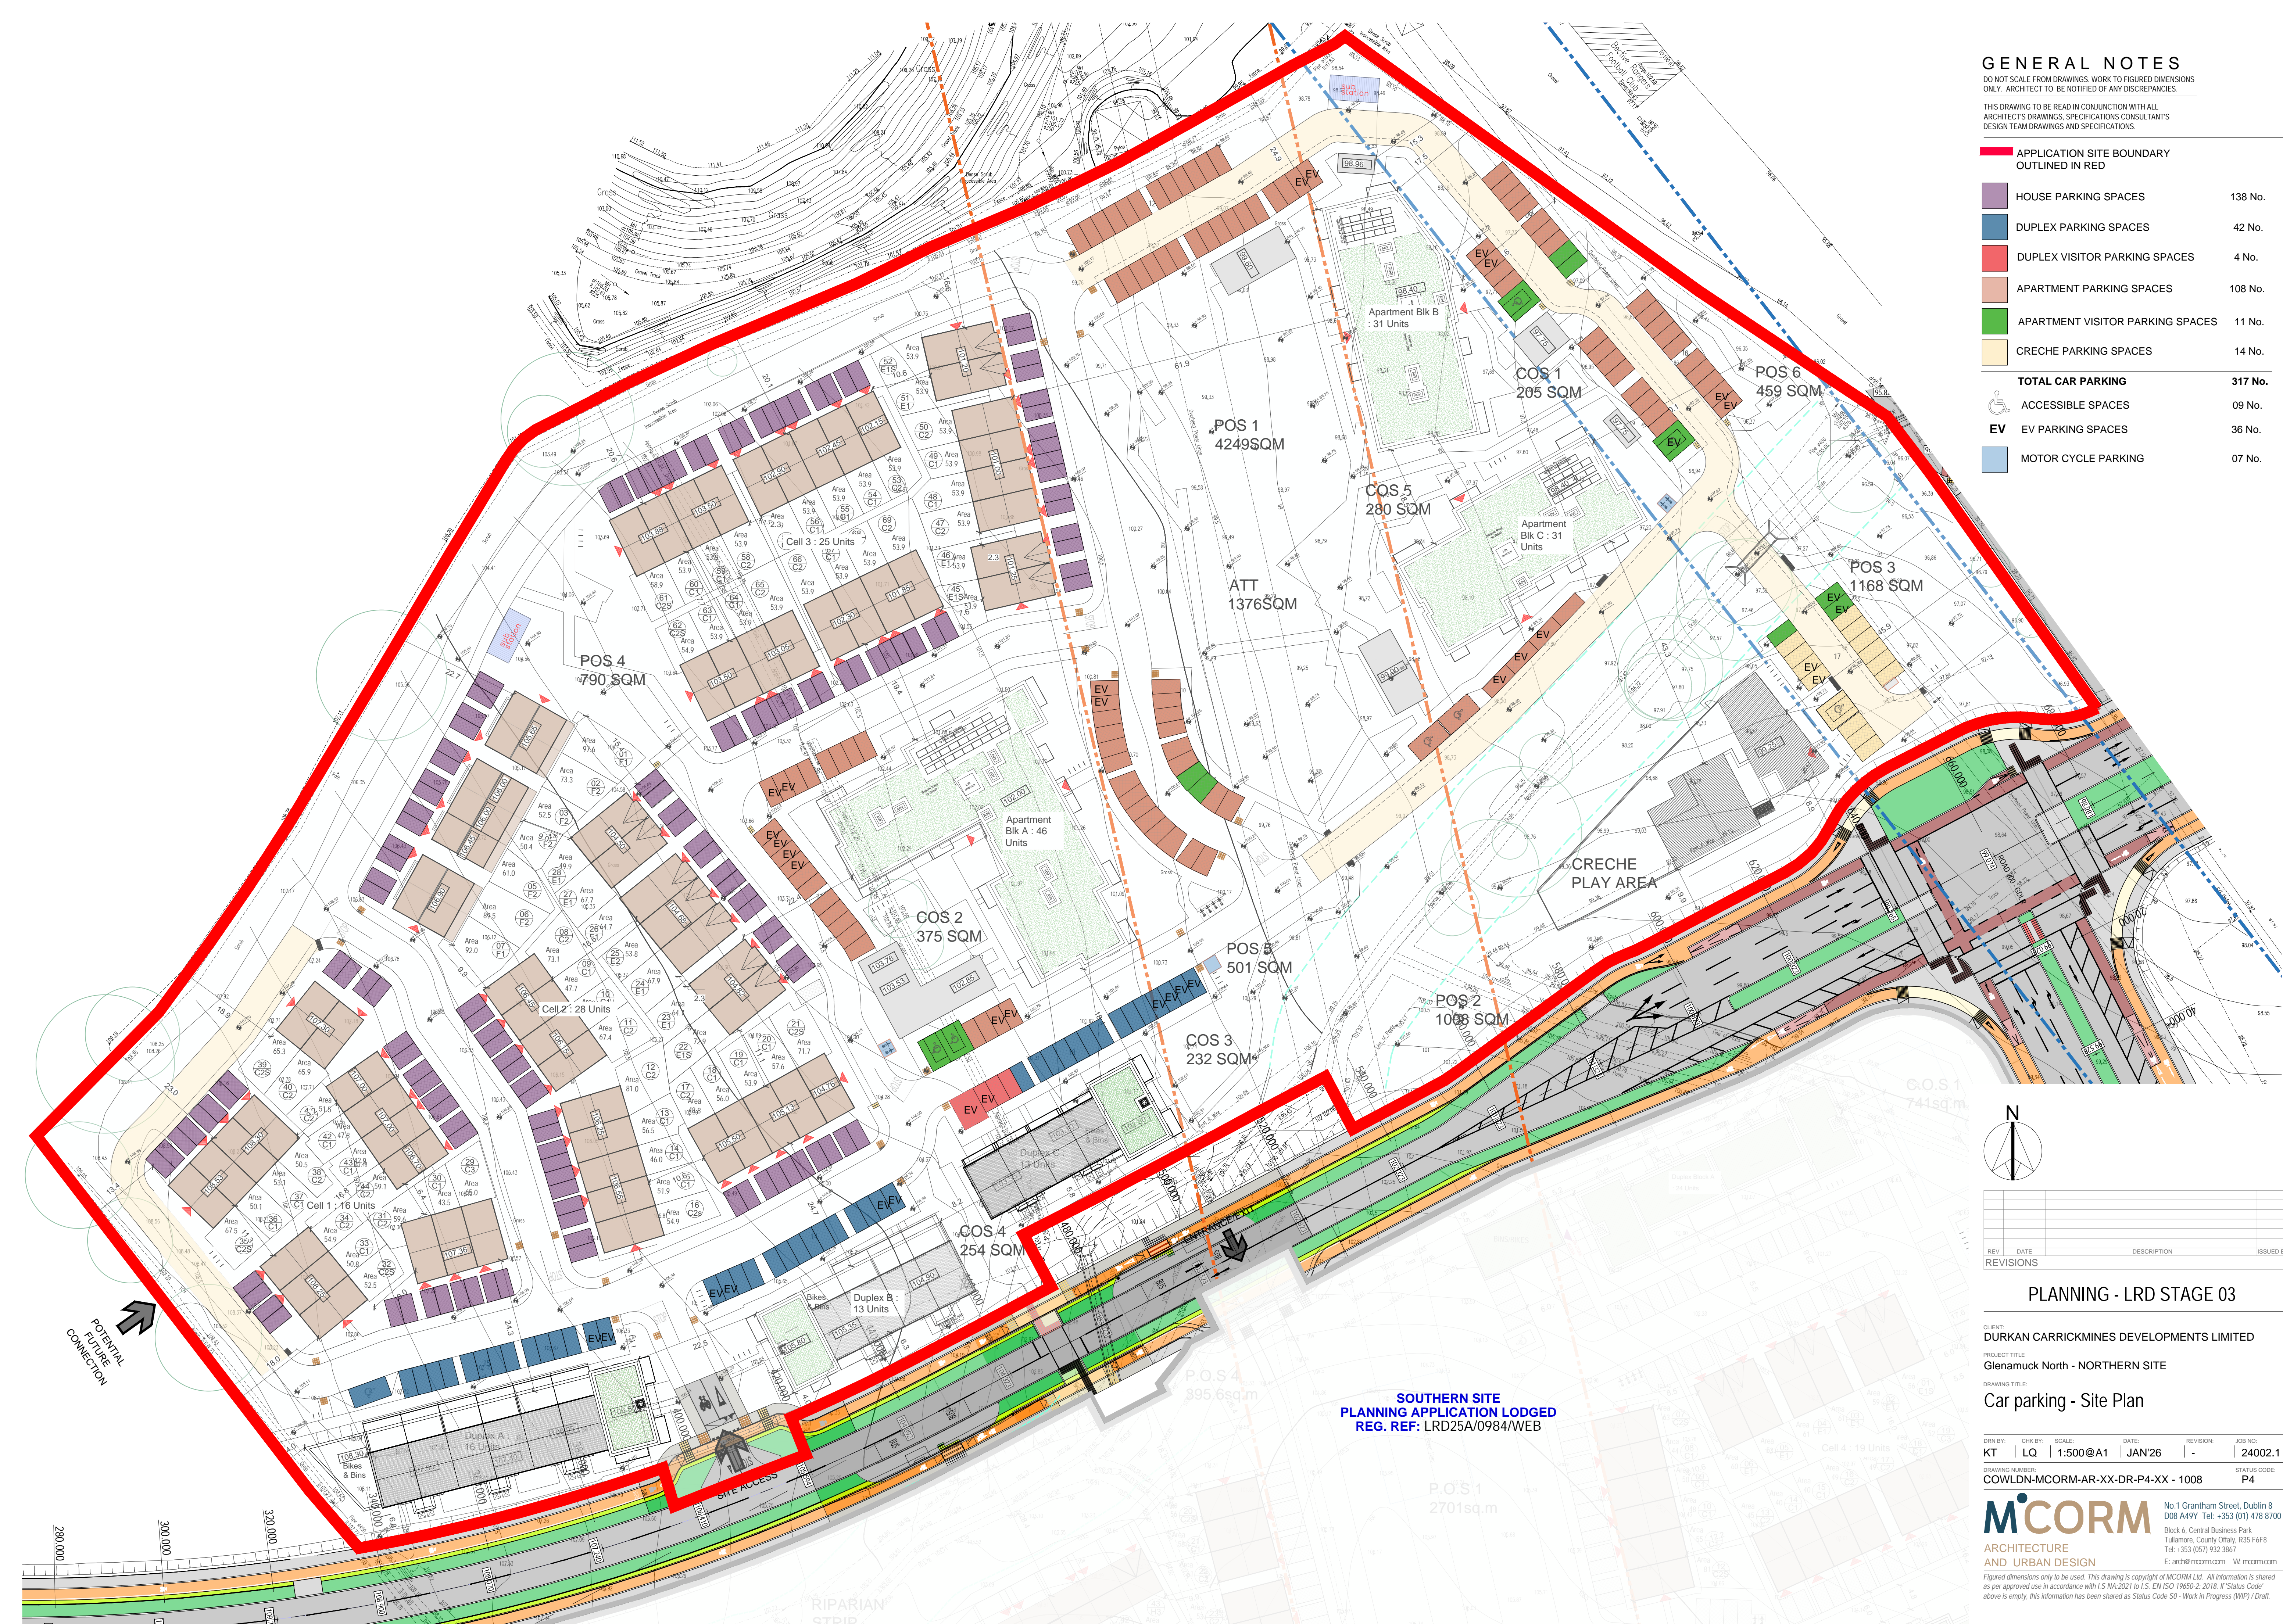

REV	DATE	DESCRIPTION	ISSUED BY

PLANNING - LRD STAGE 03

CLIENT:
DURKAN CARRICKMINES DEVELOPMENTS LIMITED

PROJECT TITLE
Glenamuck North - NORTHERN SITE

DRAWING TITLE:
Car parking - Site Plan

DRN BY:	CHK BY:	SCALE:	DATE:	REVISION:	JOB NO:
KT	LQ	1:500@A1	JAN'26	-	24002.1

DRAWING NUMBER:	STATUS CODE:
COWLDN-MCORM-AR-XX-DR-P4-XX - 1008	P4

MⁱCORM
ARCHITECTURE
AND URBAN DESIGN

No.1 Grantham Street, Dublin 8
D08 A49Y Tel: +353 (01) 478 8700

Block 6, Central Business Park
Tullamore, County Offaly, R35 F6F8
Tel: +353 (057) 932 3667

E: arch@mcorm.com W: mcorm.com