



GROUND FLOOR PLAN

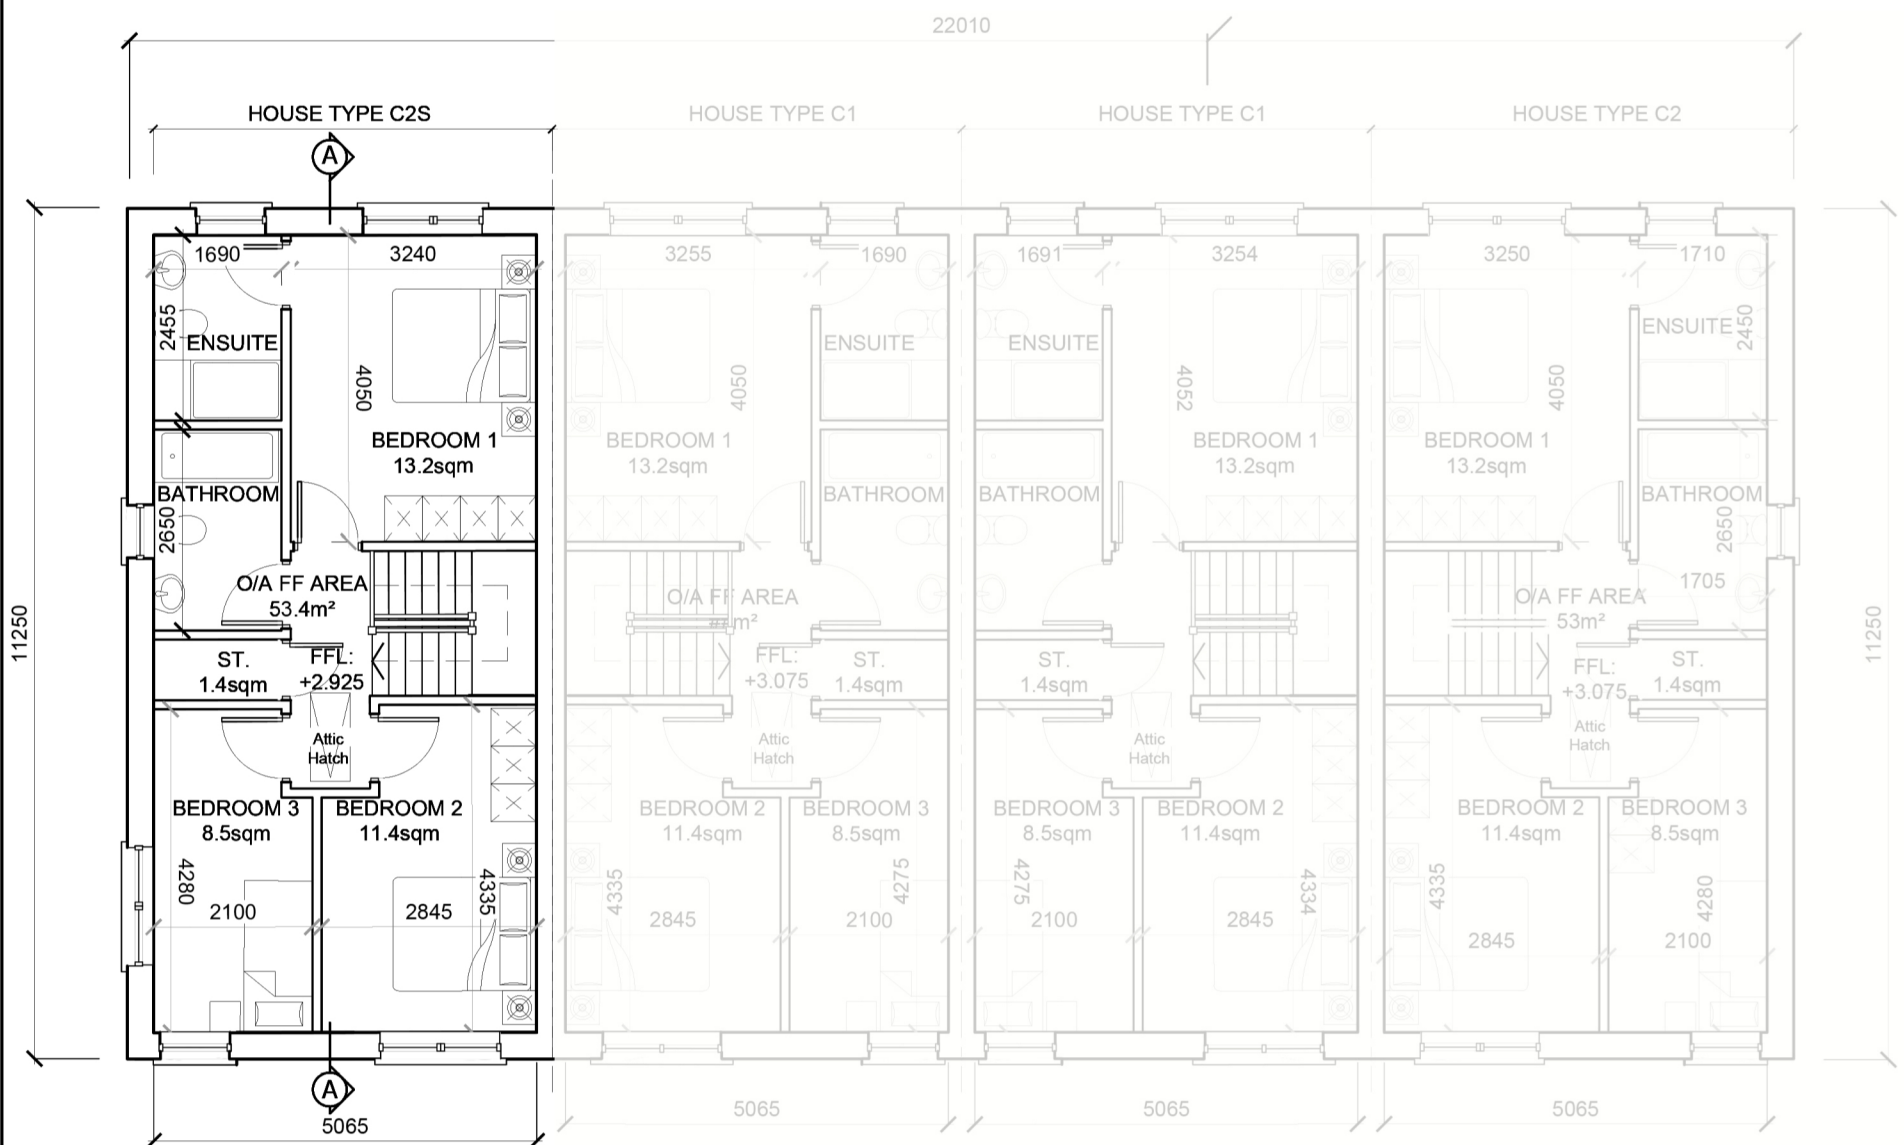

FIRST FLOOR PLAN

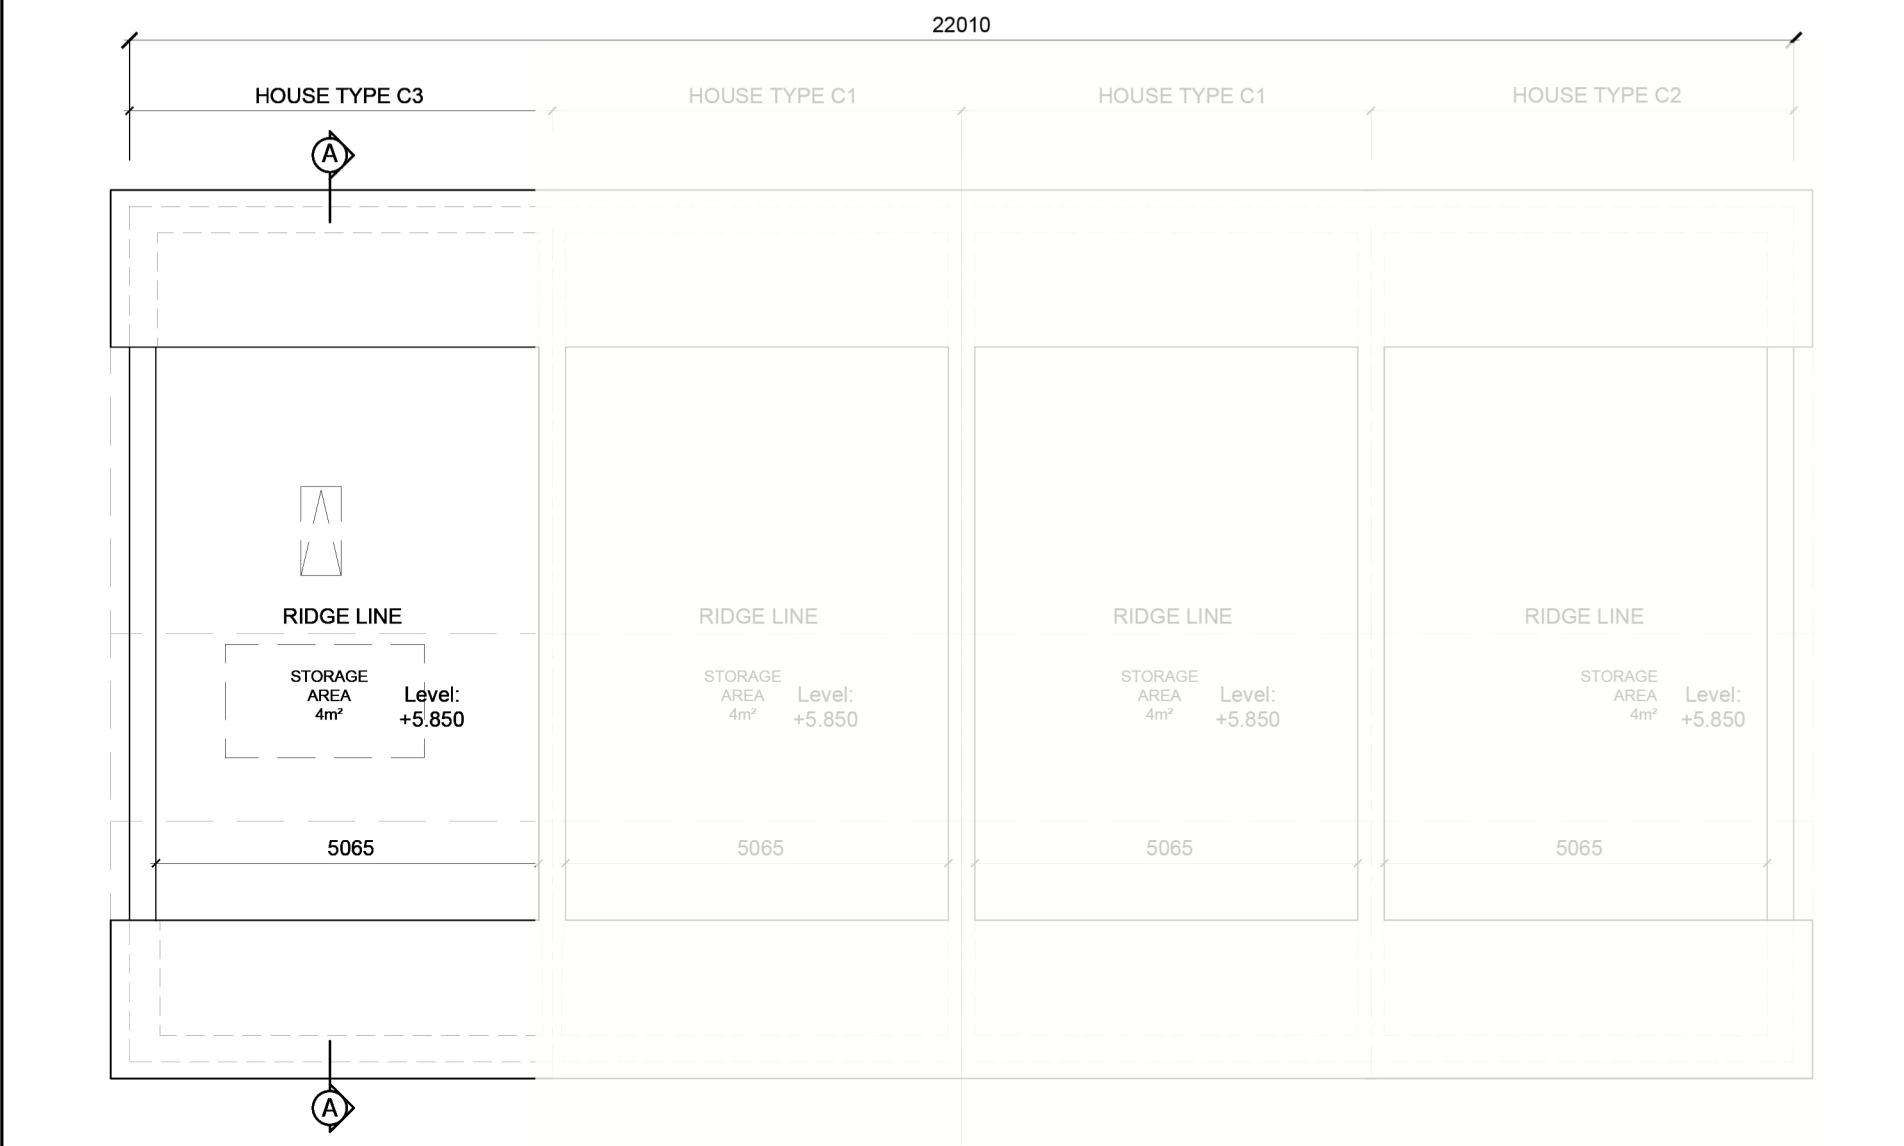

ATTIC PLAN
minimum of usable floor area per unit as indicated




FRONT ELEVATION




REAR ELEVATION



SIDE ELEVATION

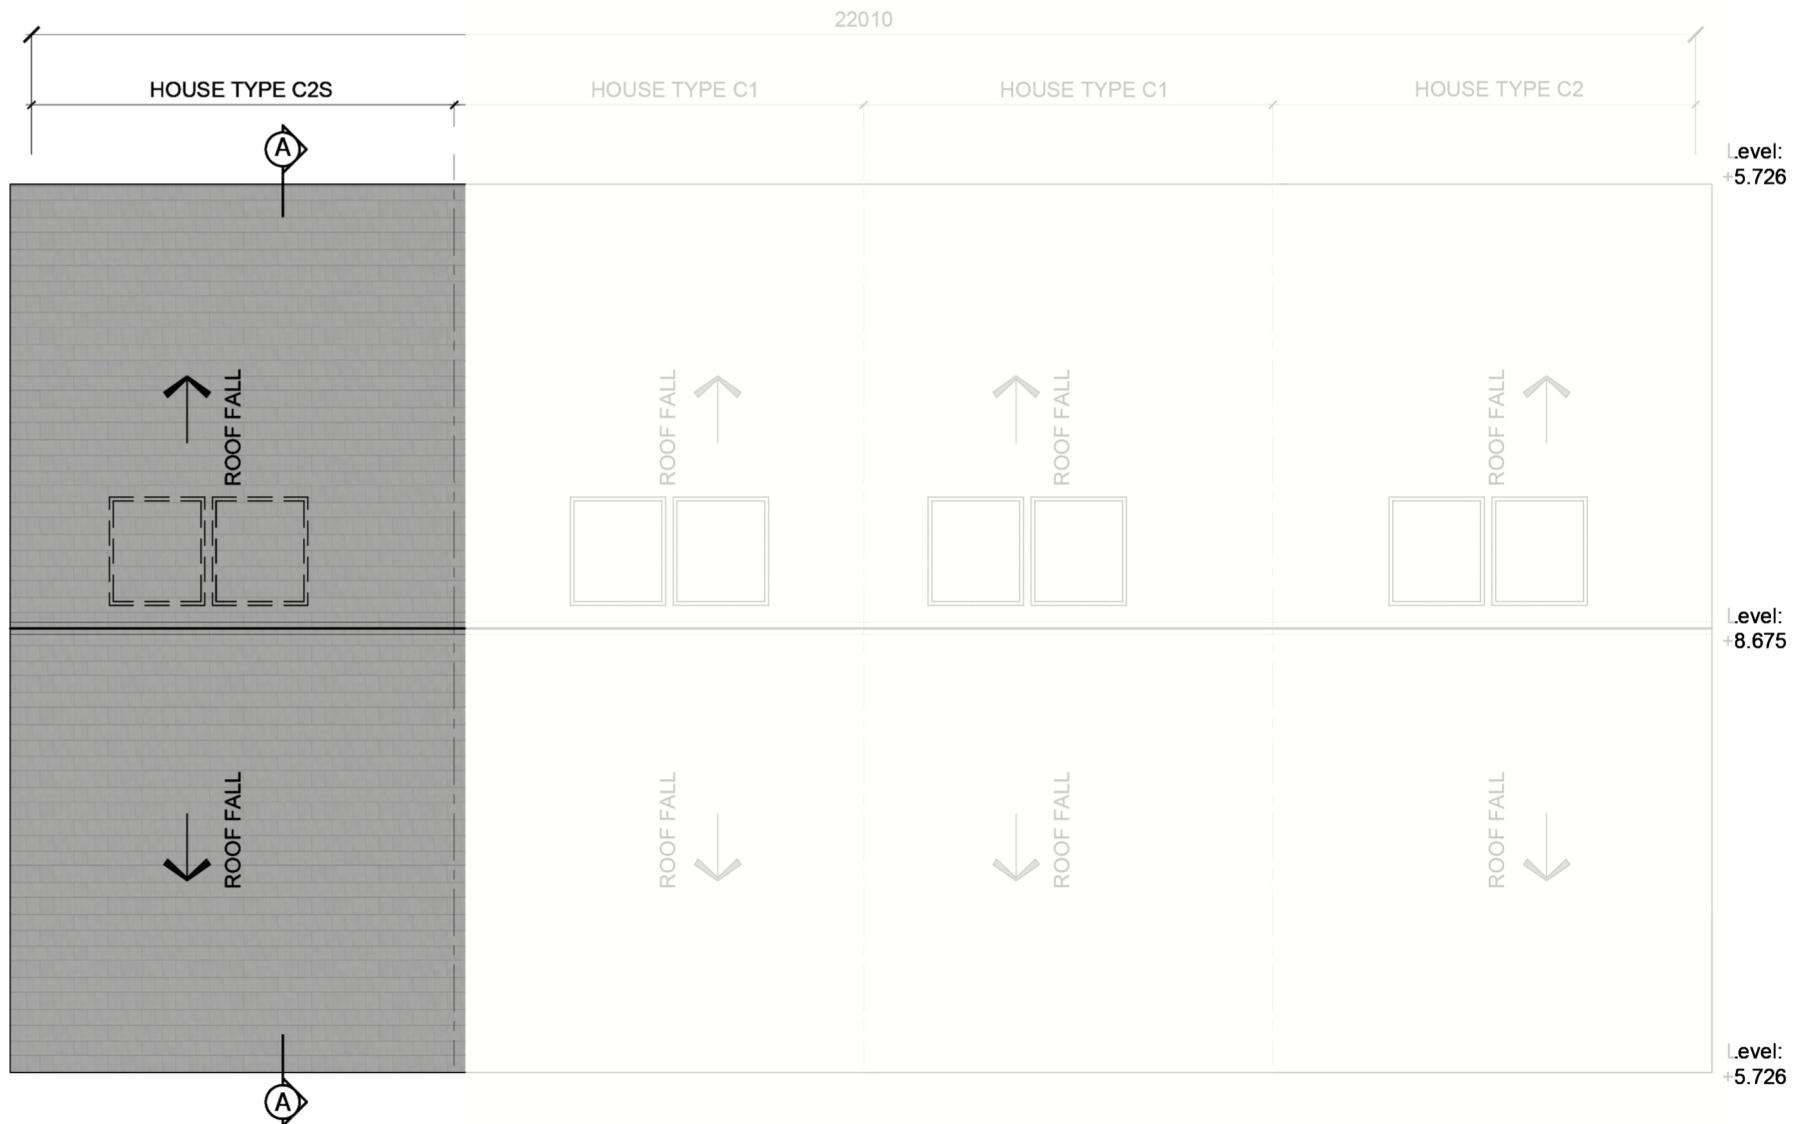

ROOF PLAN

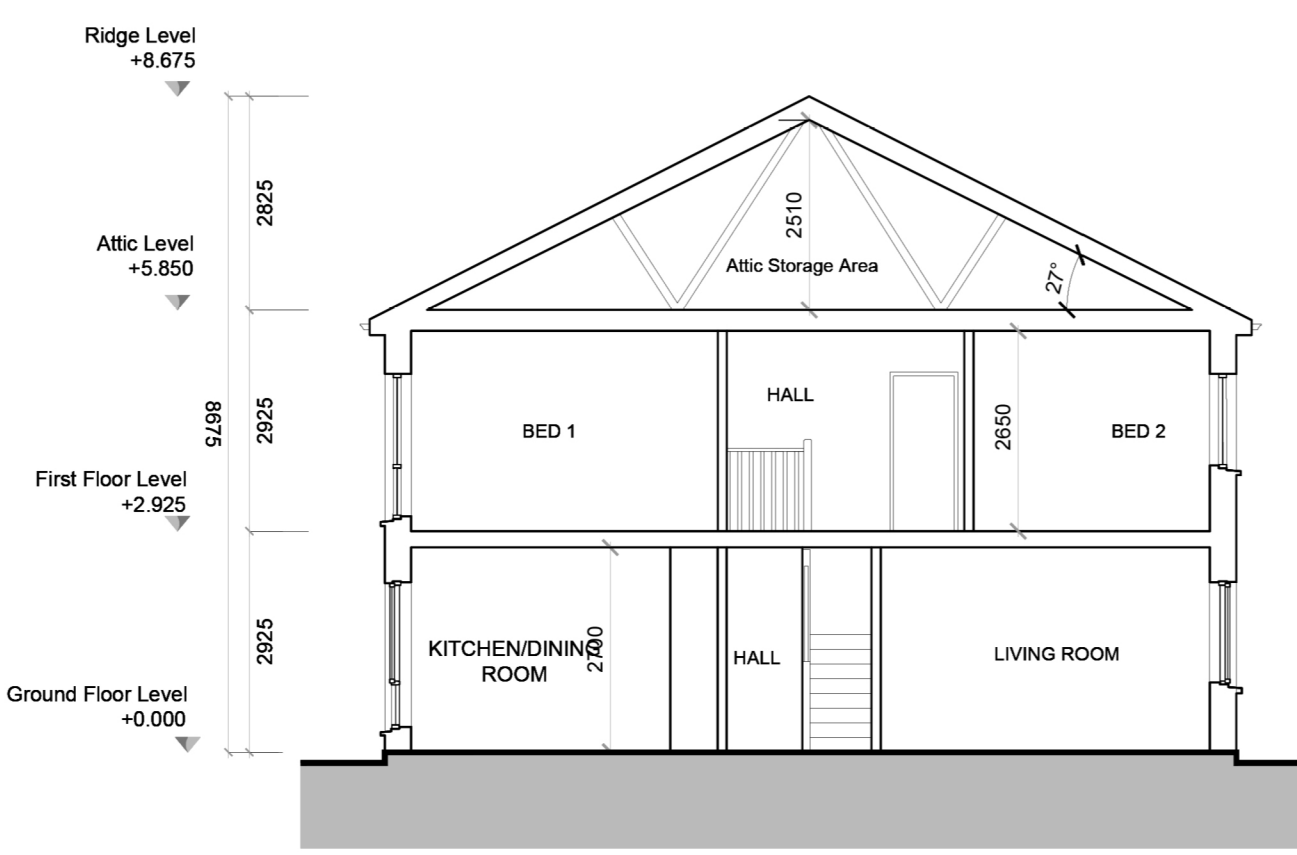


SECTION A-A

GENERAL NOTES


DO NOT SCALE FROM DRAWINGS. WORK TO FIGURED DIMENSIONS ONLY. ARCHITECT TO BE NOTIFIED OF ANY DISCREPANCIES.

THIS DRAWING TO BE READ IN CONJUNCTION WITH ALL ARCHITECTS DRAWINGS, SPECIFICATIONS CONSULTANTS DESIGN TEAM DRAWINGS AND SPECIFICATIONS.

KEY PLAN

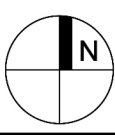

NTS

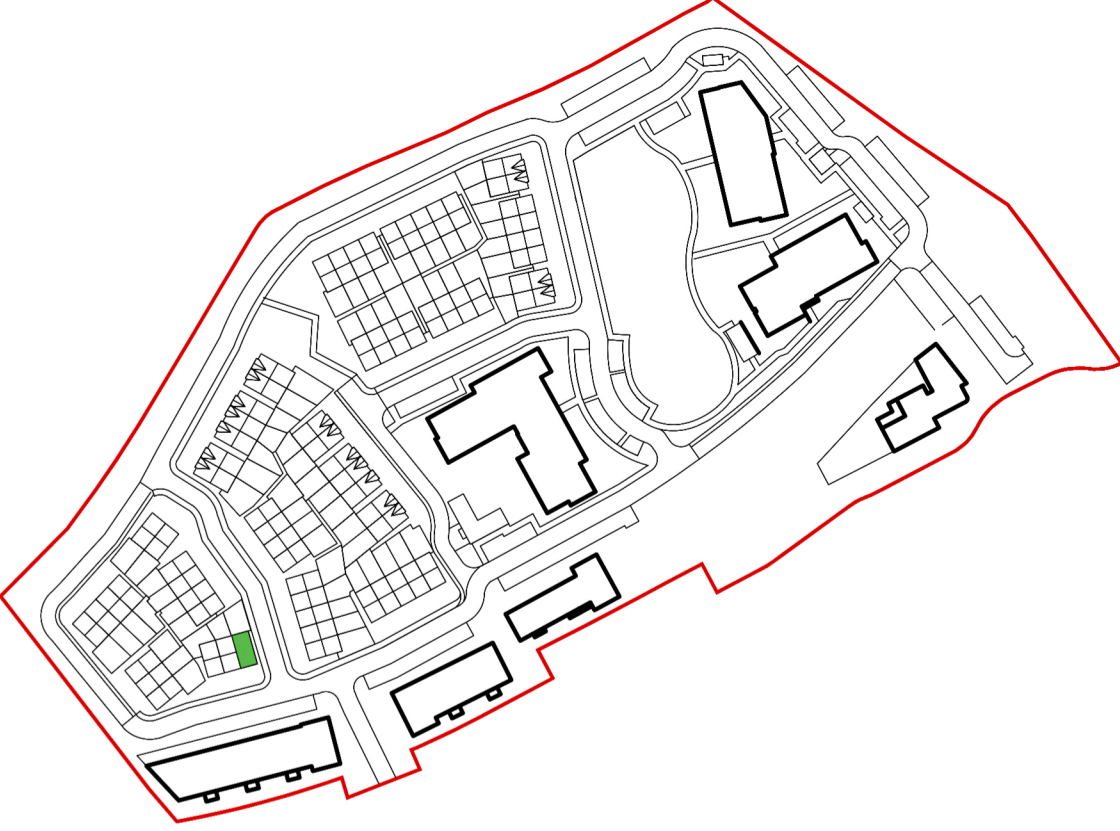

Indicative Solar Panel Position, Final Solar Panel Position Depends on House Orientation
The solar panels shown are a provisional option to satisfy renewable energy requirements of building regs part L. Solar panels may be omitted in favour of alternative renewable energy source.

C3

HOUSE TYPE C3
2-STOREY
3-BED / 5 PERSON
O/A:106.8 m²/1149 ft²
End-Terrace_Side

REV	DATE	DESCRIPTION	ISSUED BY

PLANNING - LRD STAGE 03

CLIENT: DURKAN CARRICKMINES DEVELOPMENTS LIMITED

PROJECT TITLE: GLENAMUCK NORTH - NORTHERN SITE

DRAWING TITLE: House Type C3

DRN BY:	CHK BY:	SCALE:	DATE:	REVISION:	JOB NO:
BK	-	1:100 @ A1	JAN' 26	-	24002-1
DRAWING NUMBER:	COWLDN-MCORM-AR-ZZ-DR-P4-C-1301	STATUS CODE:	P4		

MCORM

ARCHITECTURE
AND URBAN DESIGN

No.1 Grantham Street, Dublin 8
D08 A49Y Tel: +353 (0)1 478 8700

Block 6, Central Business Park
Tullamore, County Offaly, R35 F6F8
Tel: +353 (0)7 532 3867
E: arch@mcorm.com W: mcorm.com

Figured dimensions only to be used. This drawing is copyright of MCORM Ltd. All information is shared as per approved use in accordance with I.S. NA 2021 to I.S. EN ISO 19650-2: 2018. If Status Code above is empty, this information has been shared as Status Code SD - Work in Progress (WIP) / Draft.