




GROUND FLOOR PLAN

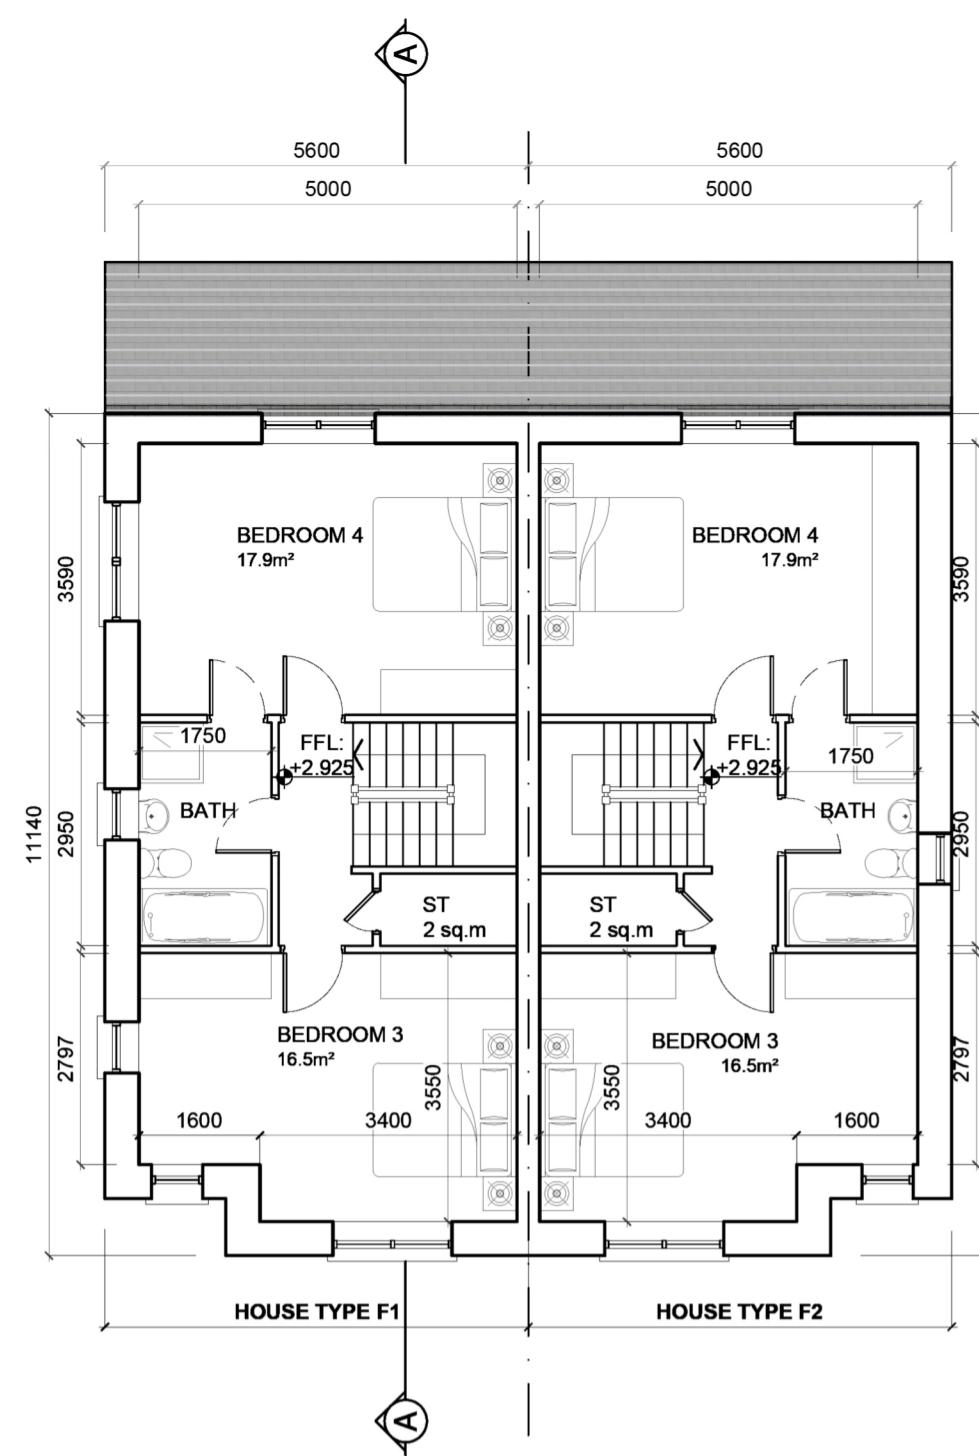

FIRST FLOOR PLAN

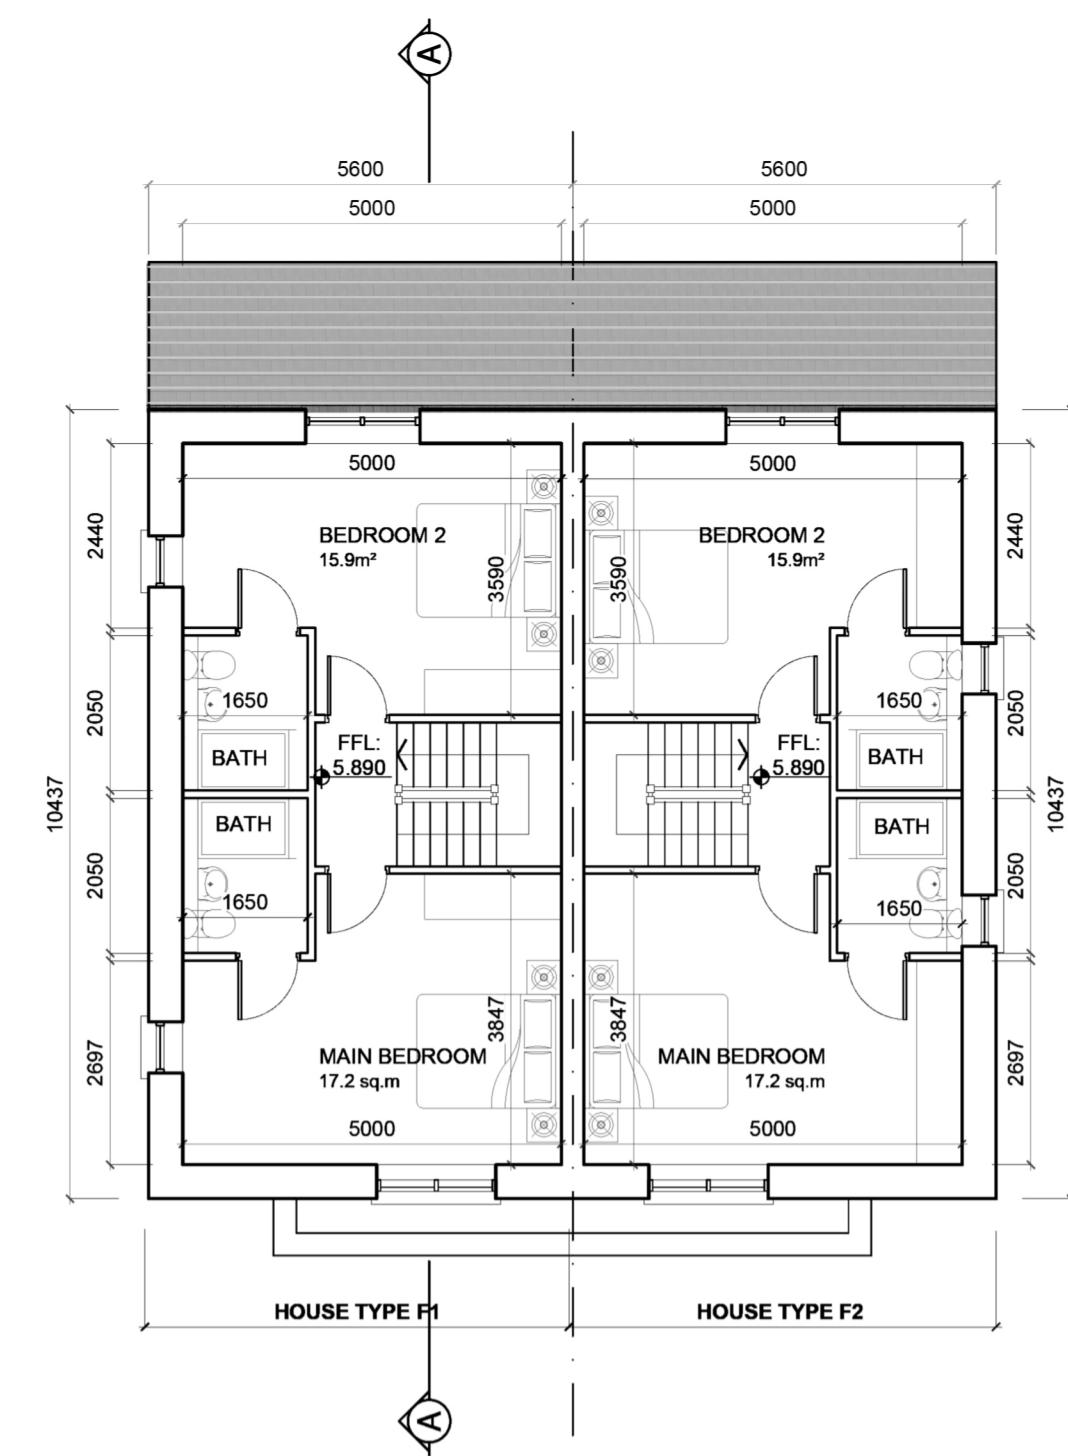

SECOND FLOOR PLAN

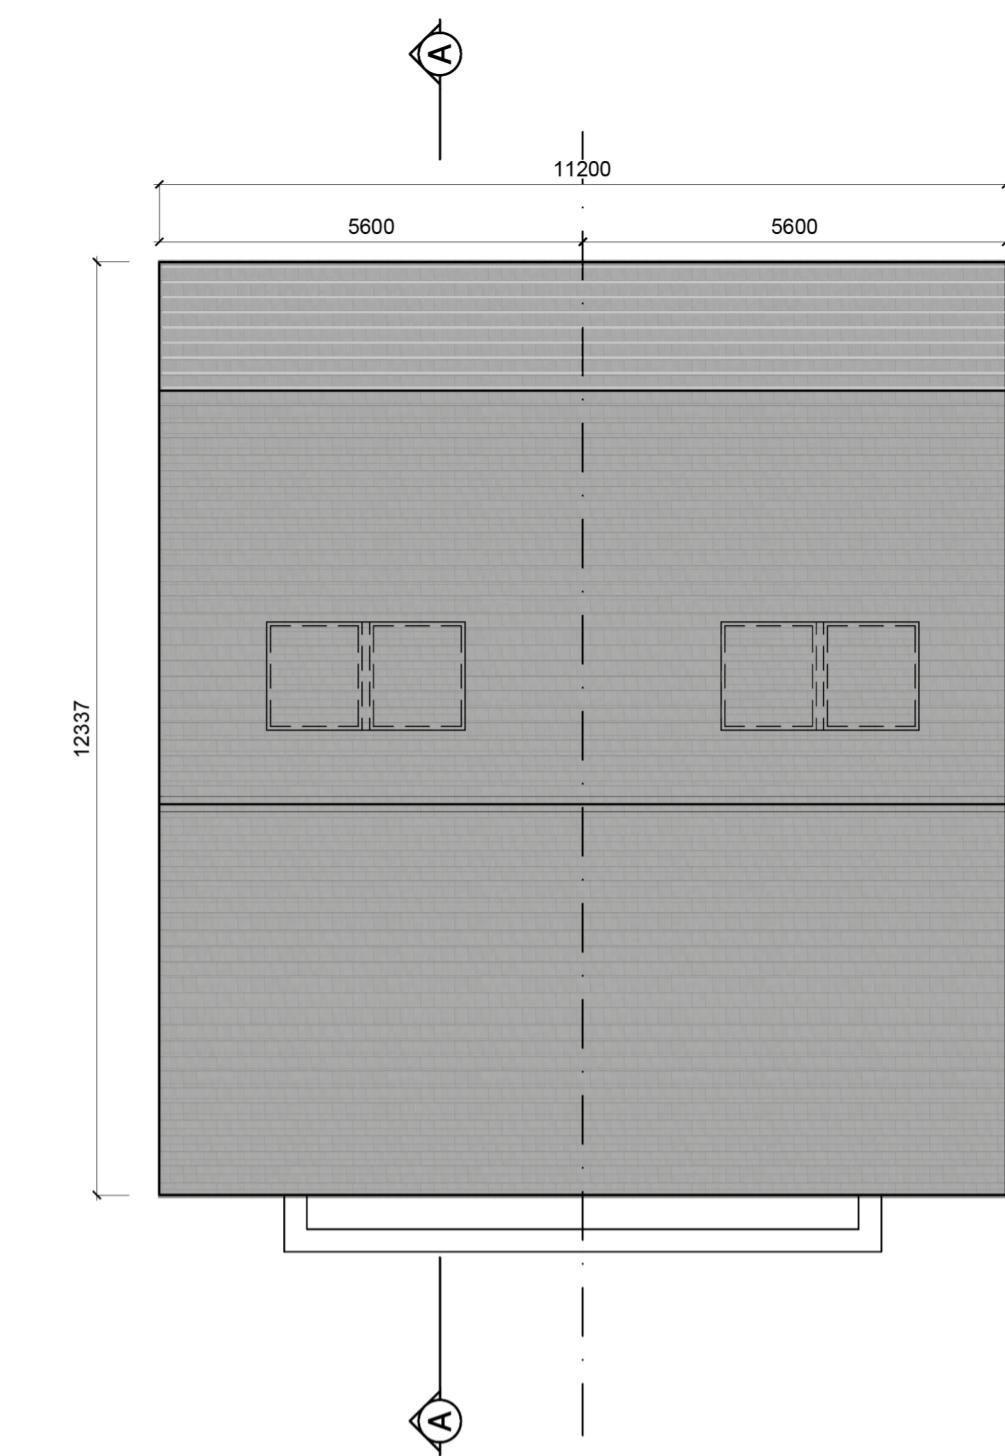

ROOF PLAN

GENERAL NOTES
DO NOT SCALE FROM DRAWINGS. WORK TO FIGURED DIMENSIONS ONLY. ARCHITECT TO BE NOTIFIED OF ANY DISCREPANCIES.
THIS DRAWING TO BE READ IN CONJUNCTION WITH ALL ARCHITECT'S DRAWINGS, SPECIFICATIONS, CONSULTANT'S DESIGN TEAM DRAWINGS AND SPECIFICATIONS.

KEY PLAN



FRONT ELEVATION




SIDE ELEVATION




REAR ELEVATION

F1	HOUSE TYPE F1 3-STORY 4-BED / 8 PERSON O/A: 156.7 m² / 1686.7 ft² Semi-detached
F2	HOUSE TYPE F2 3-STORY 4-BED / 8 PERSON O/A: 156.7 m² / 1686.7 ft² Semi-detached

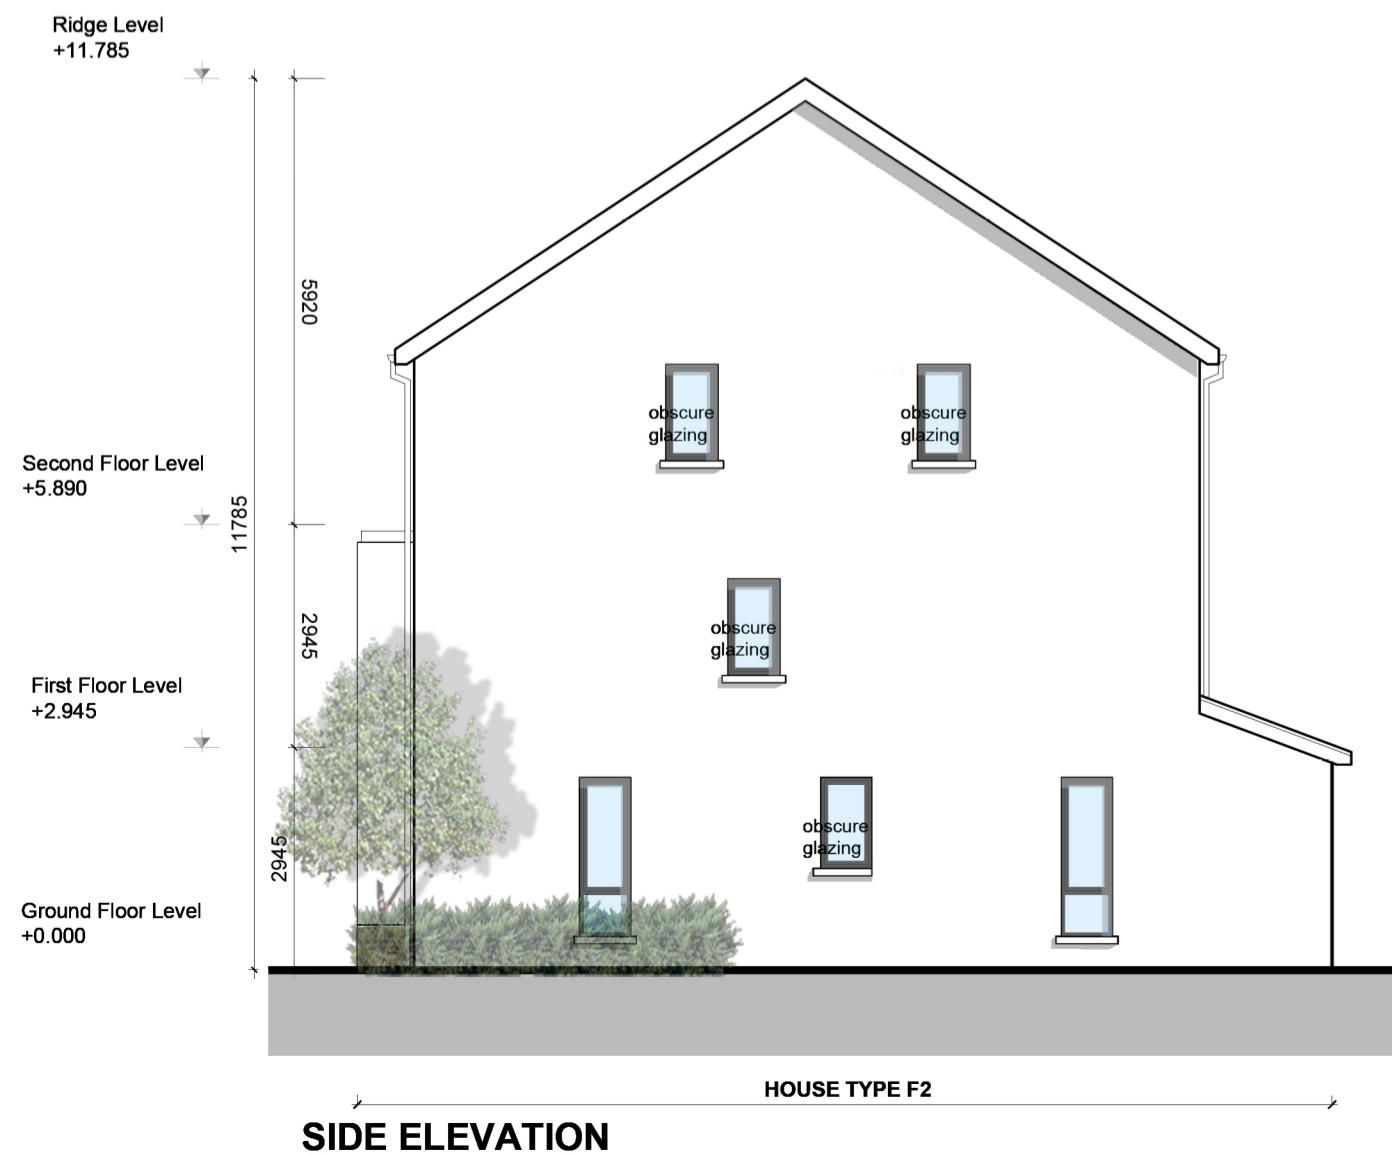

SIDE ELEVATION

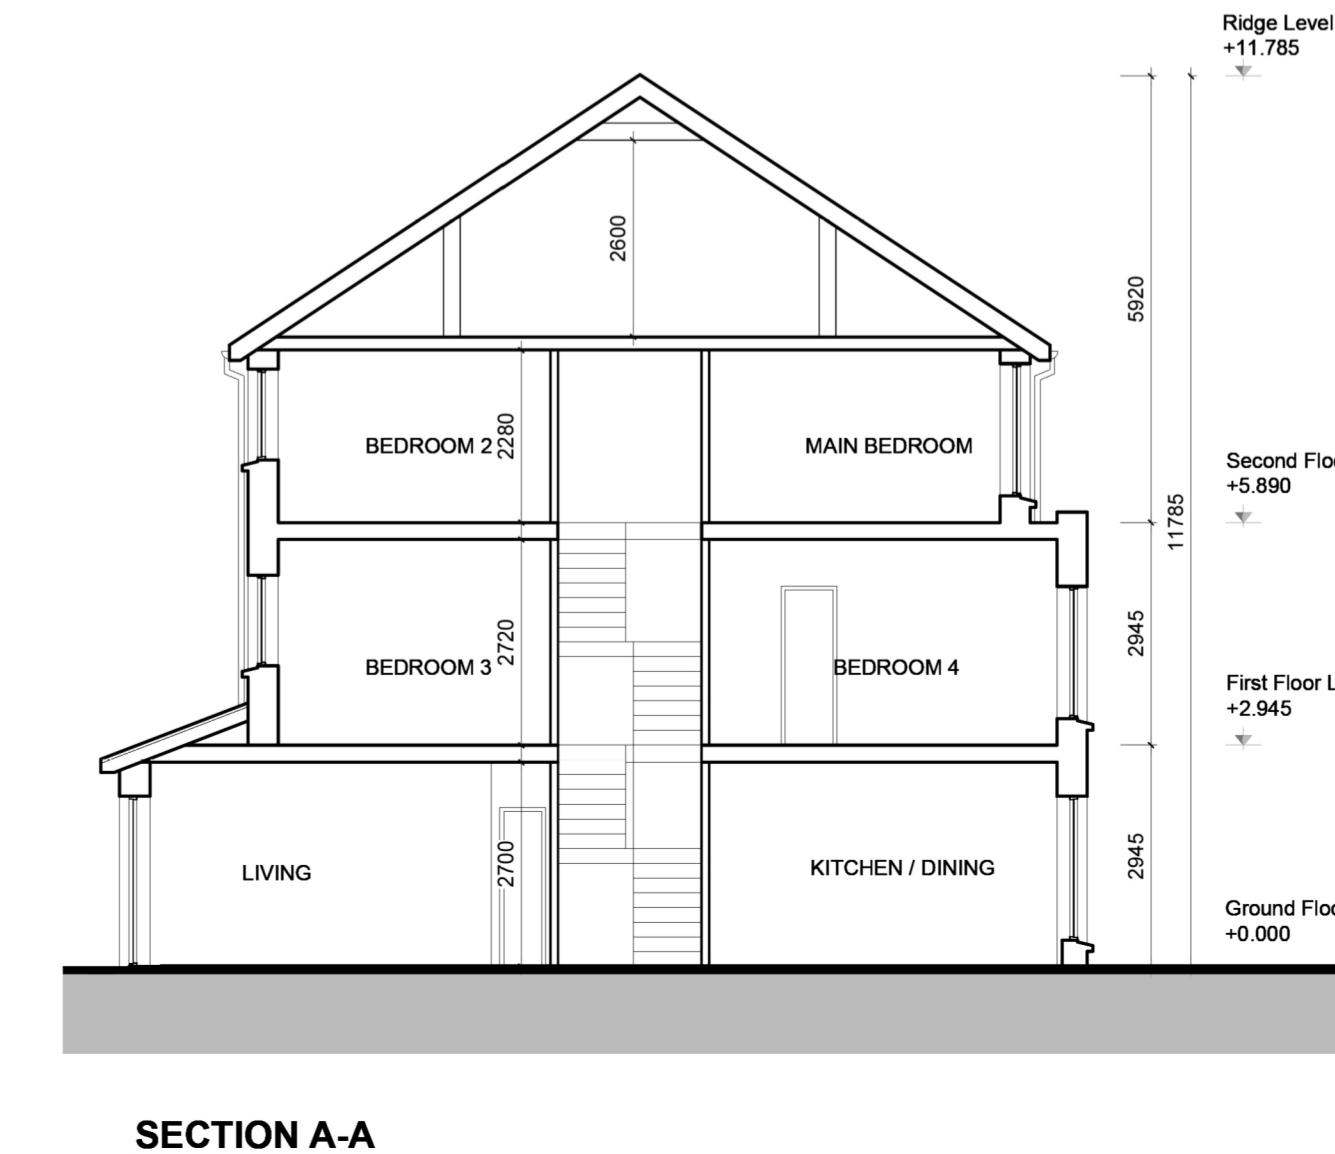

SECTION A-A

REV	DATE	DESCRIPTION	ISSUED BY
REVISIONS			

PLANNING - LRD STAGE 03

CLIENT: DURKAN CARRICKMINES DEVELOPMENTS LIMITED
PROJECT TITLE: GLENAMUCK NORTH - NORTHERN SITE
DRAWING TITLE: House Type F1 & F2

DRW BY: LQMD DATE: 1:100 @ A1 JAN'26 REVISION: 24002-1
DRAWING NUMBER: COWLDN-MCORM-AR-ZZ-DR-P4-F-1305 STATUS CODE: P4

MICORM
ARCHITECTURE AND URBAN DESIGN
No 1 Grantham Street, Dublin 8
D08 A49Y Tel: +353 (01) 478 8700
Block 6, Central Business Park
Tullamore, County Offaly, R35 F6F8
Tel: +353 (05) 932 3867
E: arch@mcom.com W: mcom.com

Figured dimensions only to be used. This drawing is copyright of MICORM Ltd. All information is stated as per approved use in accordance with I.S. EN ISO 19650-2: 2018. If 'Status Code' above is empty, this information has been shared as Status Code S0 - Work in Progress (WIP) / Draft.