


## GENERAL NOTES

DO NOT SCALE FROM DRAWINGS. WORK TO FIGURED DIMENSIONS ONLY. ARCHITECT TO BE NOTIFIED OF ANY DISCREPANCIES.


THIS DRAWING TO BE READ IN CONJUNCTION WITH ALL ARCHITECT'S DRAWINGS, SPECIFICATIONS, CONSULTANT'S DESIGN TEAM DRAWINGS AND SPECIFICATIONS.

## KEY PLAN


N T S

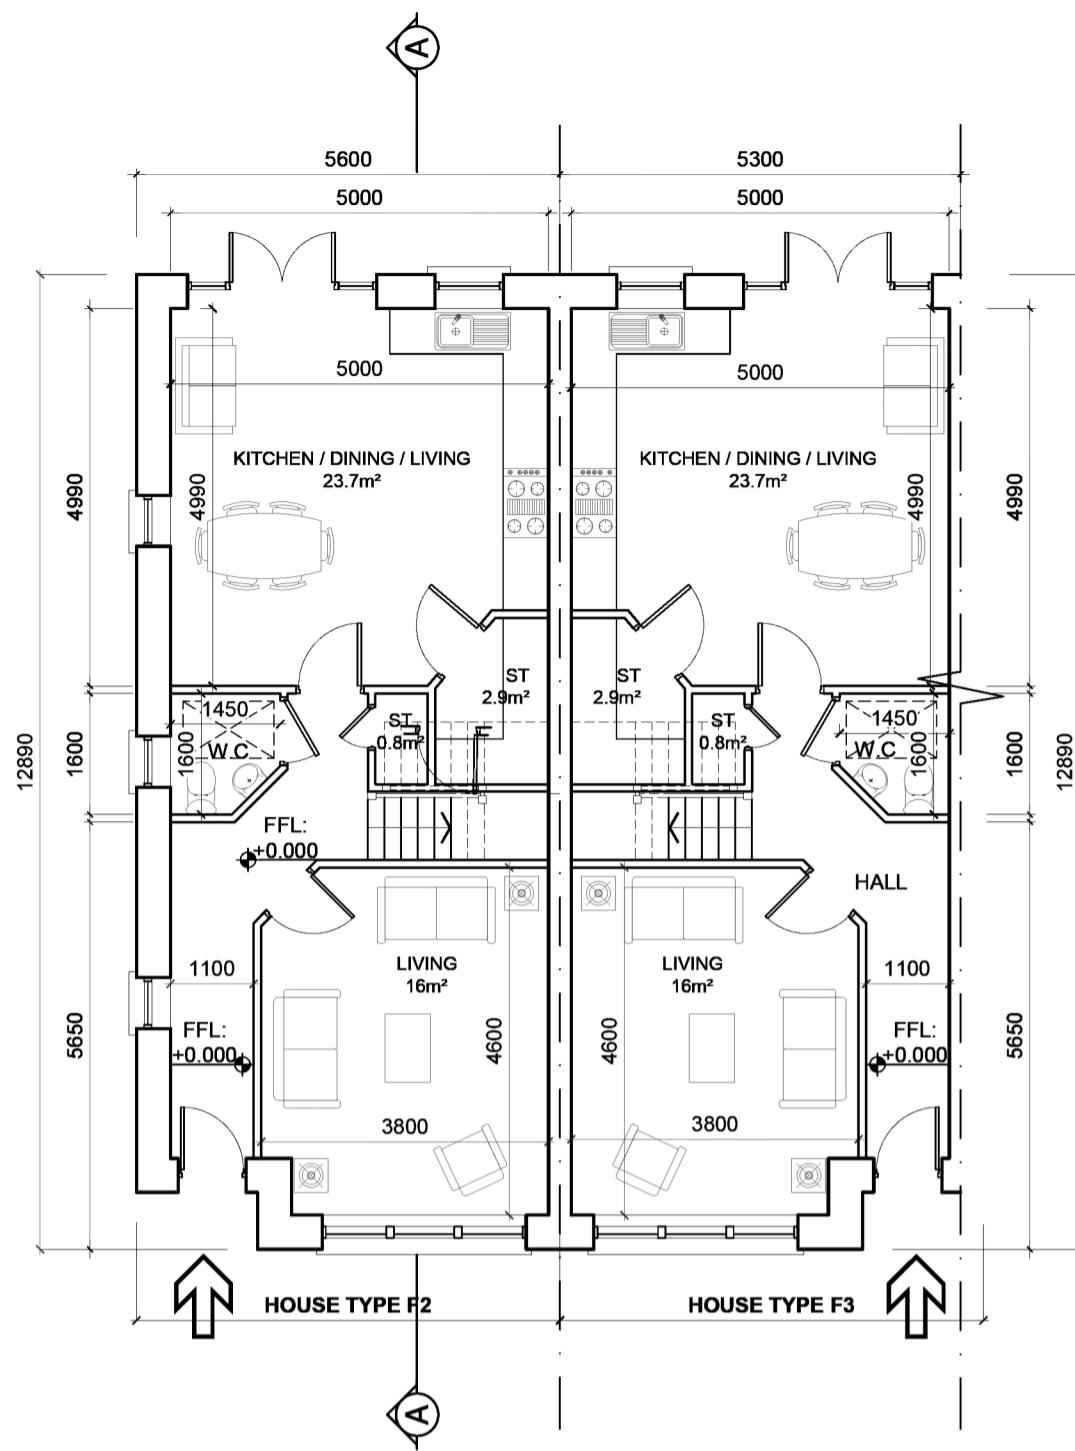


GROUND FLOOR PLAN

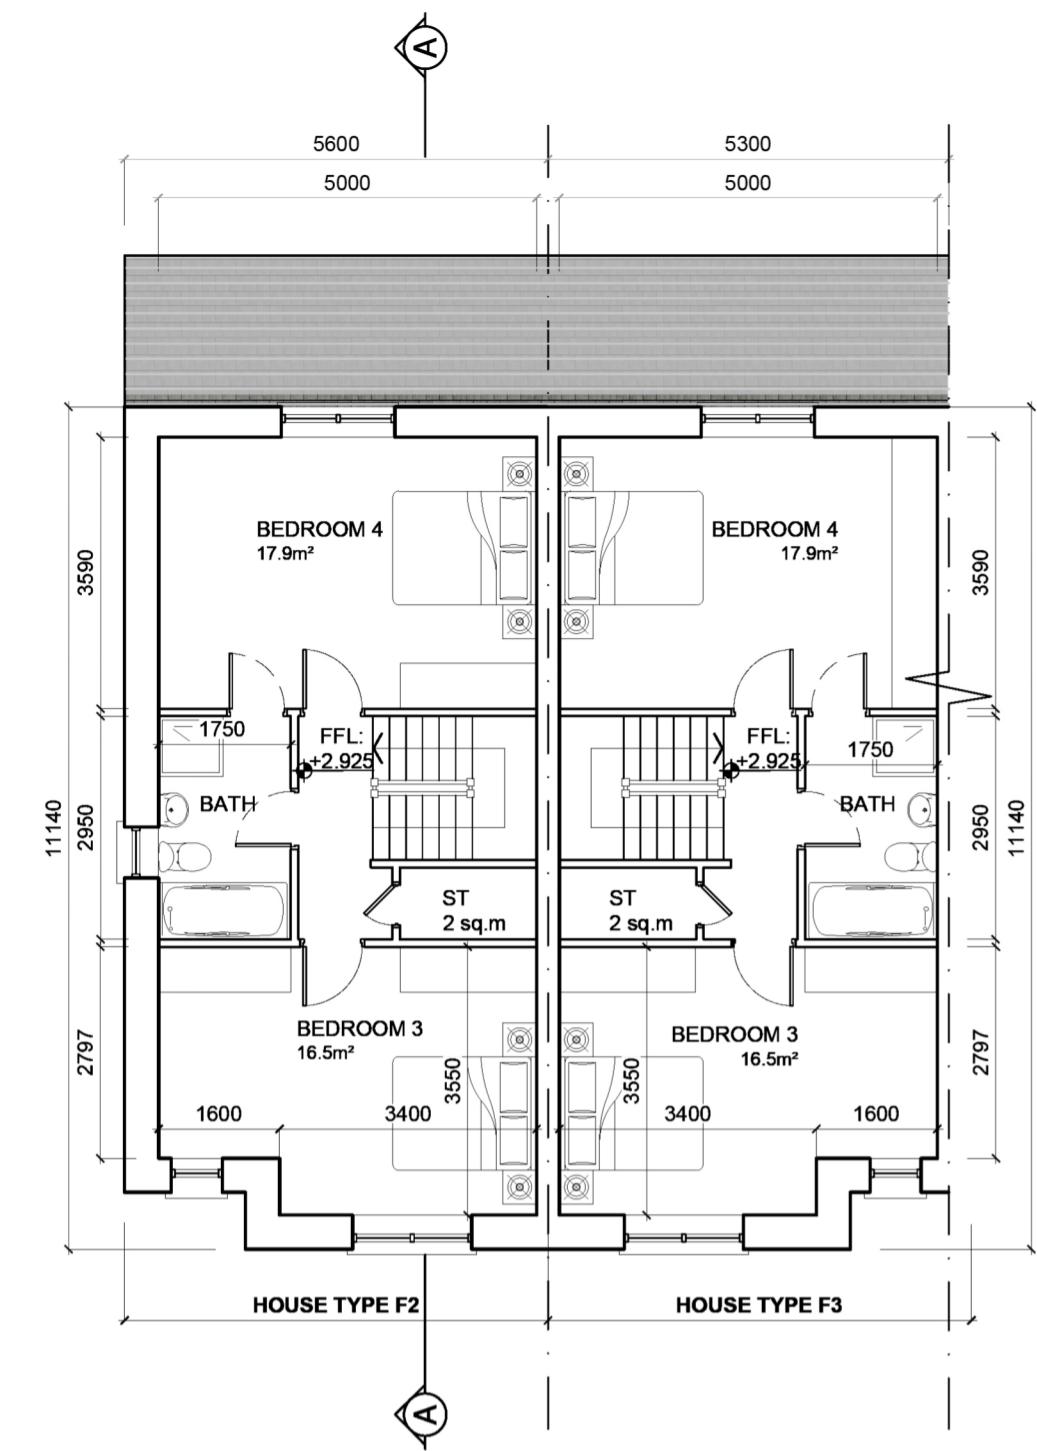

FIRST FLOOR PLAN

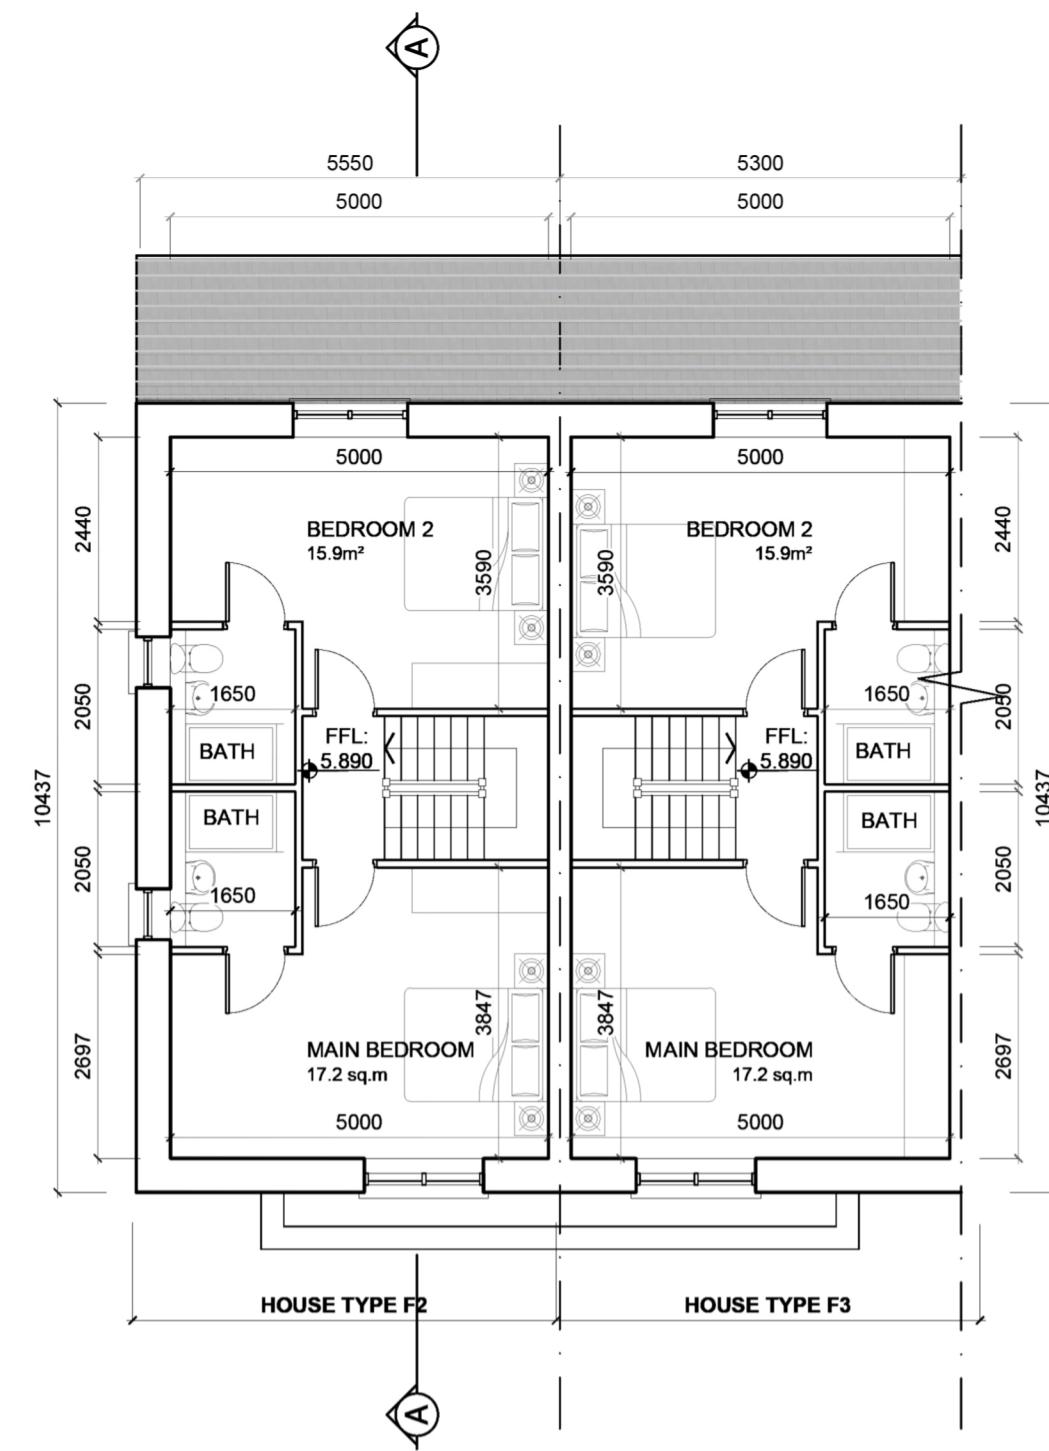

SECOND FLOOR PLAN

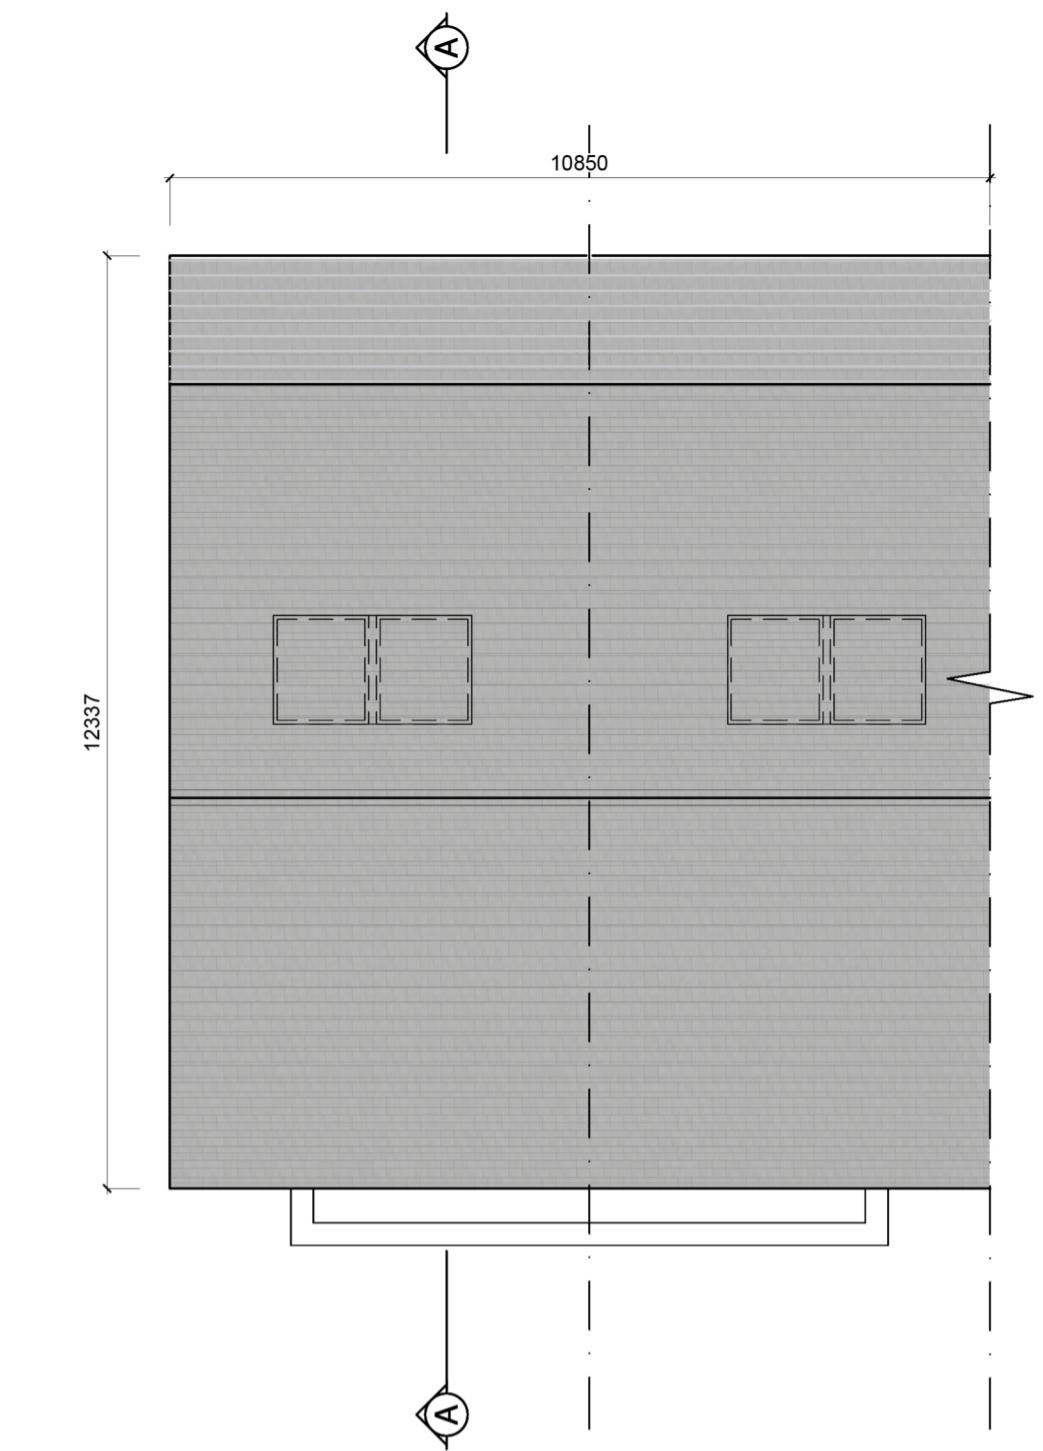

ROOF PLAN



<b>F2</b>	<b>HOUSE TYPE F1</b> 3-STORY 4-BED / 8 PERSON O/A: 156.7 m² / 1686.7 ft² End Terrace/Semi-detached
<b>F3</b>	<b>HOUSE TYPE F2</b> 3-STORY 4-BED / 8 PERSON O/A: 156.7 m² / 1686.7 ft² Mid Terrace

REV	DATE	DESCRIPTION	ISSUED BY
		REVISIONS	

## PLANNING - LRD STAGE 03




FRONT ELEVATION



REAR ELEVATION



SIDE ELEVATION

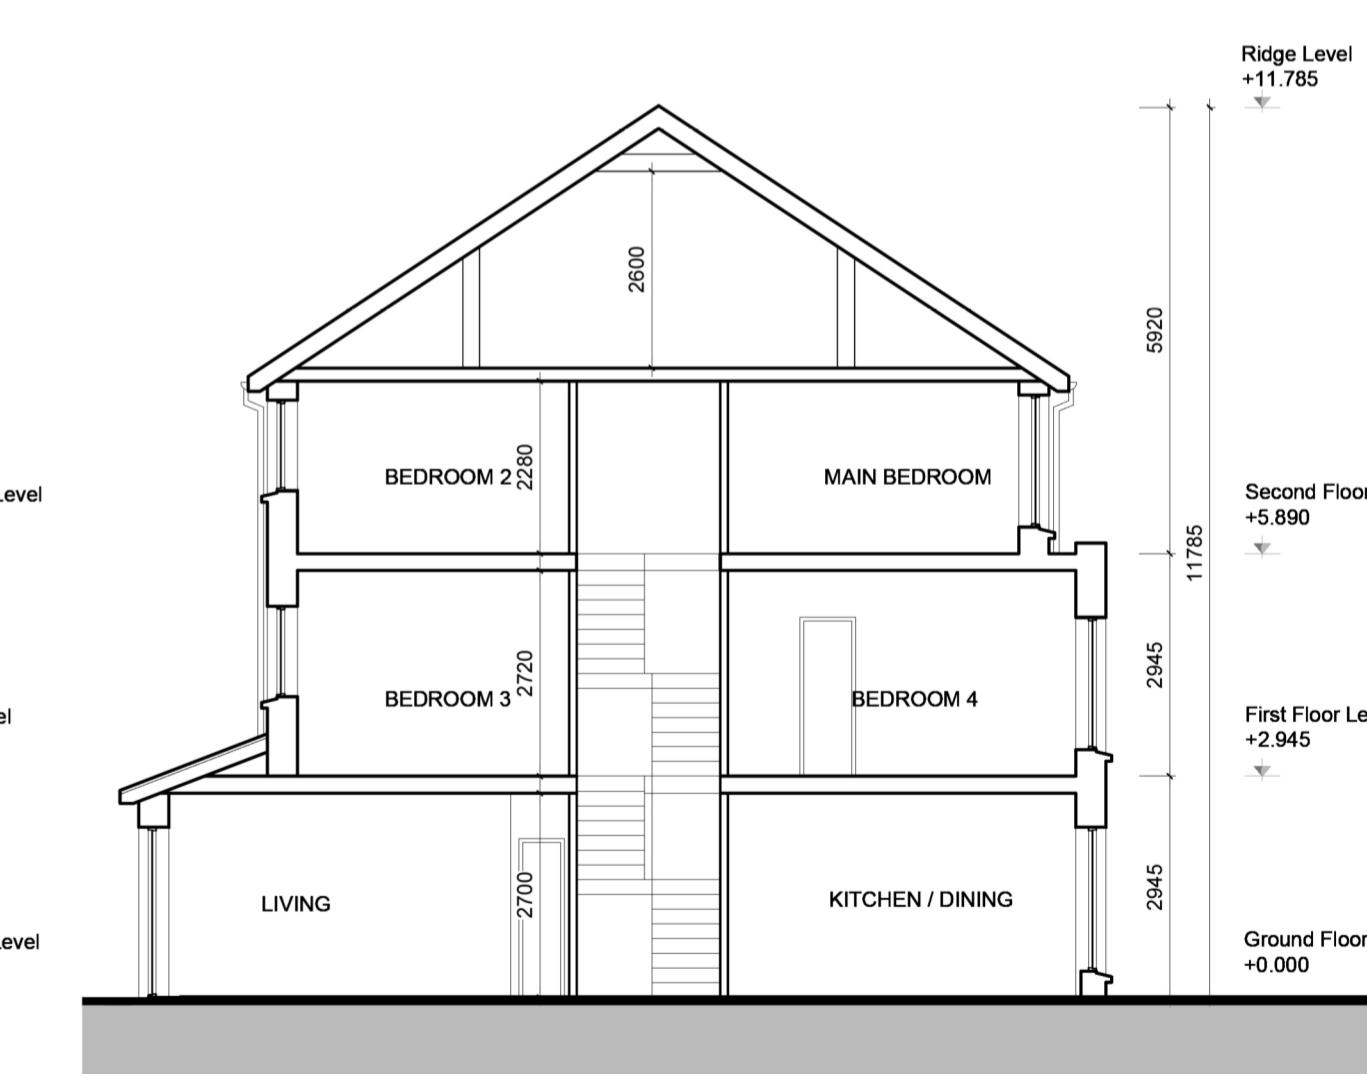

SECTION A-A

CLIENT: DURKAN CARRICKMINES DEVELOPMENTS LIMITED

PROJECT TITLE: GLENAMUCK NORTH - NORTHERN SITE

DRAWING TITLE: House Type F2 & F3

DRN BY: LQMD 1:100 @ A1 DATE: JAN'26 REVISION: 24002-1  
DRAWING NUMBER: COWLDN-MCORM-AR-ZZ-DR-P4-F-1306 STATUS CODE: P4

No 1 Grantham Street, Dublin 8  
Block 6, Central Business Park  
Tullamore, County Offaly, R35 F6F8  
Tel: +353 (057) 932 3867  
E: arch@mcom.com W: mcom.com

Figured dimensions only to be used. This drawing is copyright of MCORM Ltd. All information is stated as per approved use in accordance with I.S. EN ISO 19650-2: 2018. If 'Status Code' above is empty, this information has been shared as Status Code S0 - Work in Progress (WIP) / Draft.

Figured dimensions only to be used. This drawing is copyright of MCORM Ltd. All information is stated as per approved use in accordance with I.S. EN ISO 19650-2: 2018. If 'Status Code' above is empty, this information has been shared as Status Code S0 - Work in Progress (WIP) / Draft.