



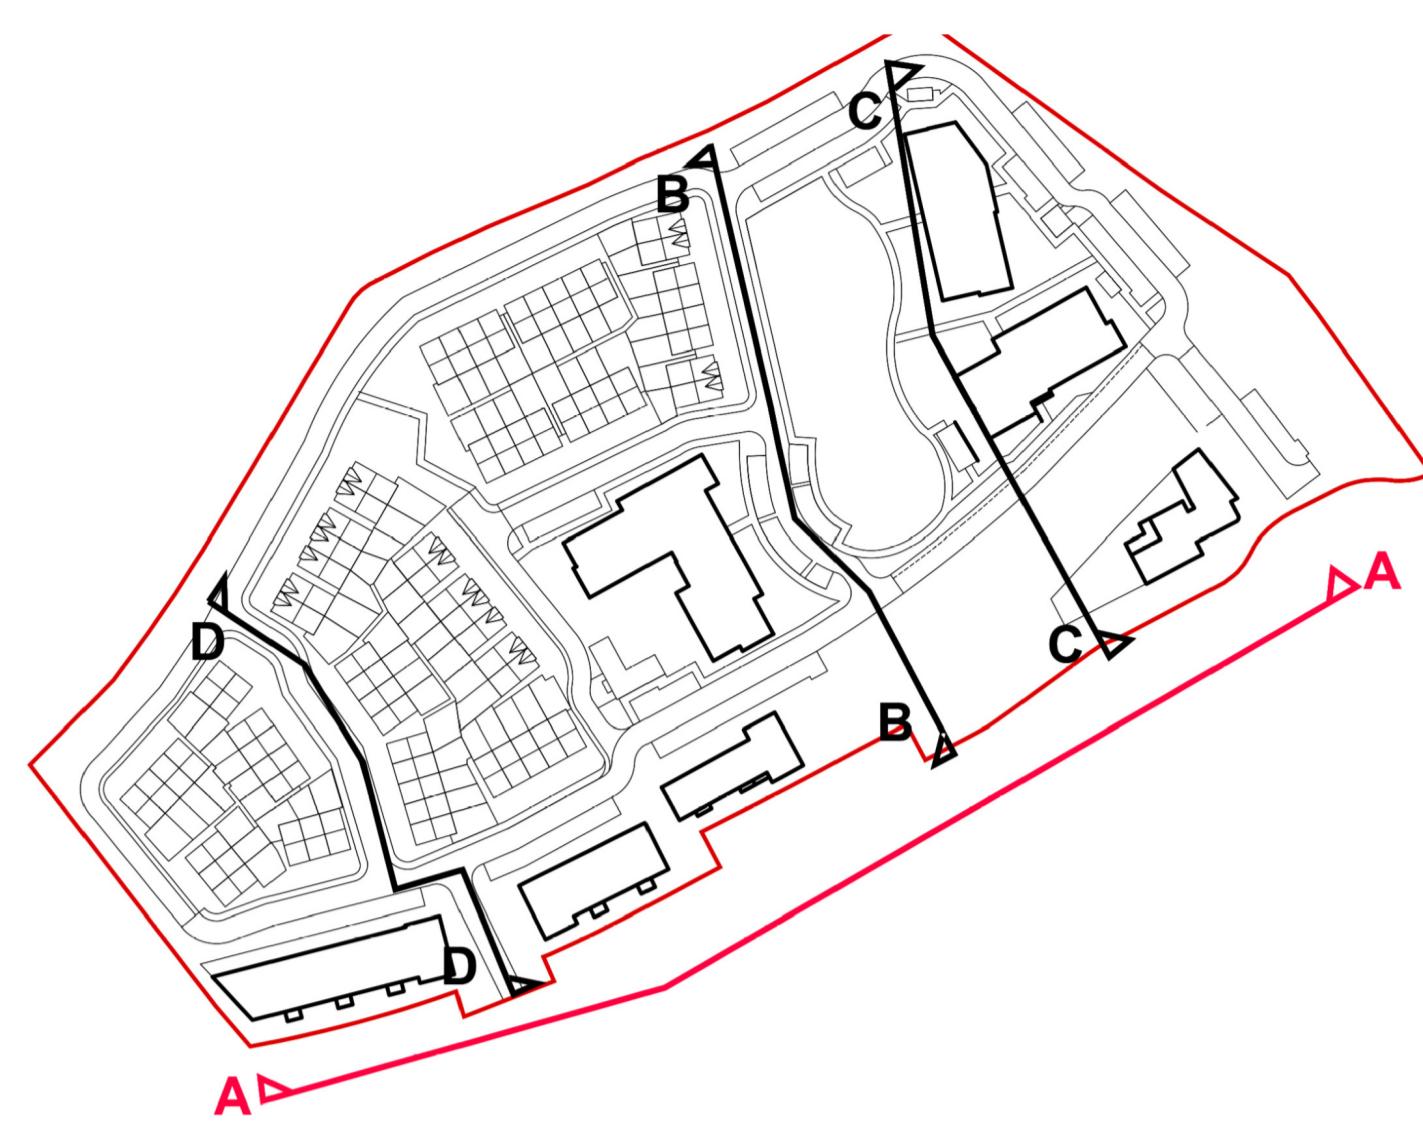

KEY PLAN



SECTION A-A 1:200 @ A0

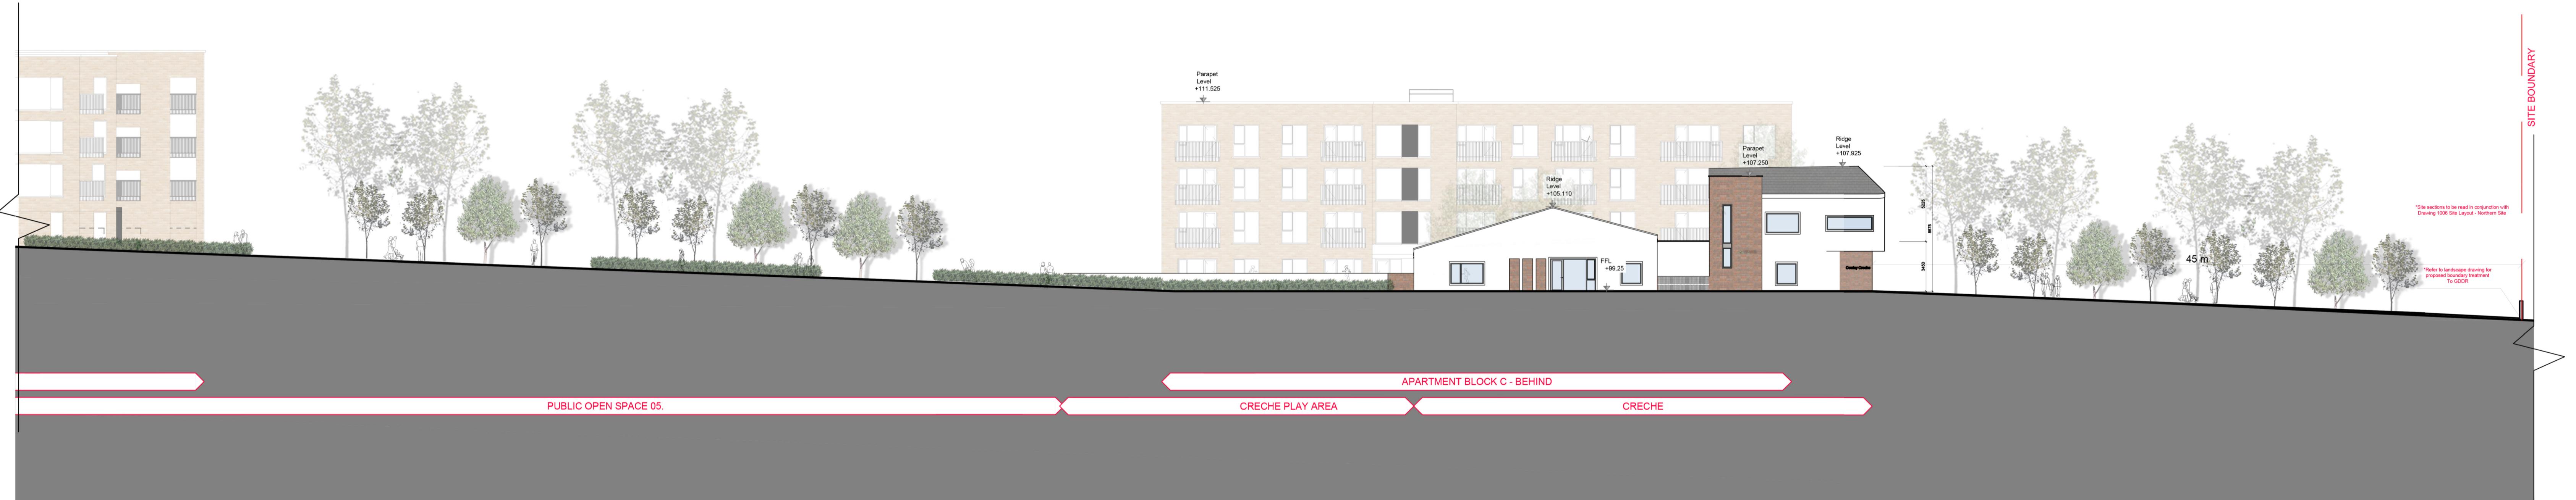

SECTION A-A 1:200 @ A0 CONTINUED



SECTION A-A 1:500 @ A1

REF	REV	DATE	DESCRIPTION	ISSUED BY

PLANNING - LRD STAGE 03

CLIENT: Durkan Carrickmines Developments Ltd

PROJECT TITLE: Glenamuck North - Northern Site

DRAWING TITLE: Site Section - AA

SCALE: 1:200 & 1:500 JAN'26 | REVISION: P4
DRAWING NUMBER: COWLDN-MCORM-AR-XX-DR-P4-1500
DRAWING CODE: 0140021

McORM
ARCHITECTURE
AND URBAN DESIGN

No.1 Granham Street, Dublin 8
D8 A8BY Tel: +353 (01) 478 9700
Blk 8, Central Business Park
Tullamore, County Offaly, R35 F6F8
Tel: +353 (057) 322 386
E: info@mcorm.com

I warrant dimensions only to be used. This drawing is a copyright of MCORM Ltd. All information is given
as per approved use in accordance with ISM 2017 to IS EN ISO 19690-2, 2018. If 'Status Code'
above is empty, this information has been shared as Status Code SO - Work in Progress (WIP).