


KEY PLAN

NTS

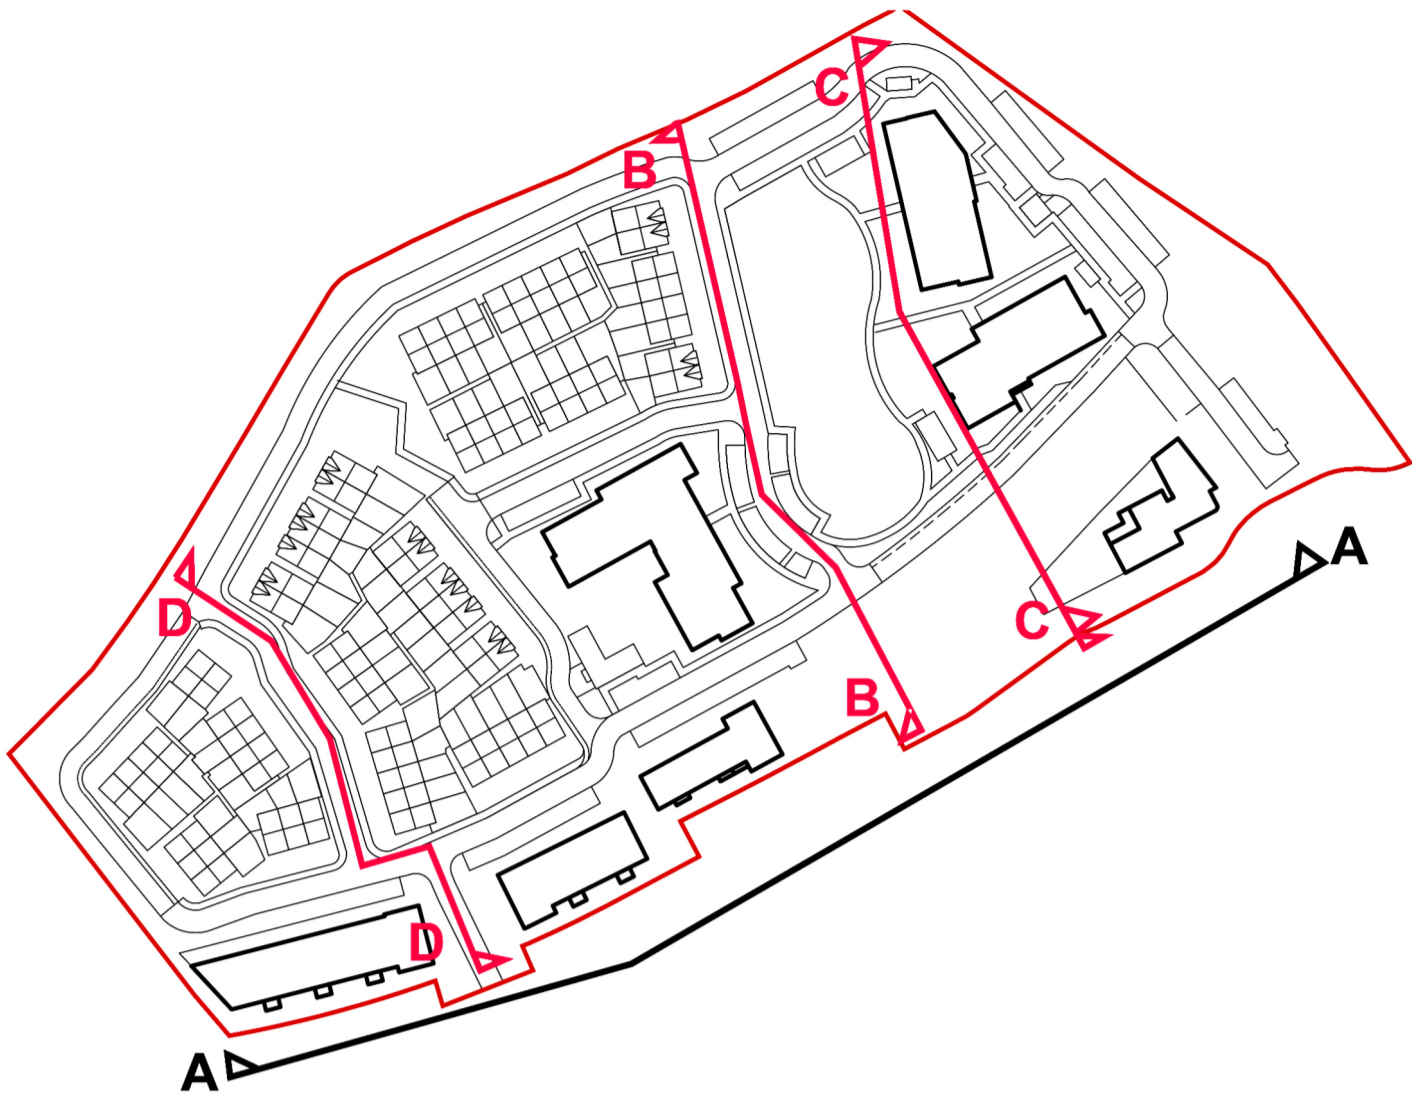

SECTION B-B



SECTION C-C



SECTION D-D

REV	DATE	DESCRIPTION	ISSUED BY
1			
2			
3			
4			
5			
6			
7			
8			
9			
10			

PLANNING - LRD STAGE 03

CLIENT	DURKAN CARRICKMINES DEVELOPMENTS LIMITED
PROJECT TITLE	GLENAMUCK NORTH - NORTHERN SITE
DRAWING TITLE	Site Section - BB_CC_DD
DRAWN BY	KT
CHECKED BY	KT
SCALE	1:200@A0
DATE	JAN 26
REVISION	
STATUS	24002.1
PROJECT CODE	P4