
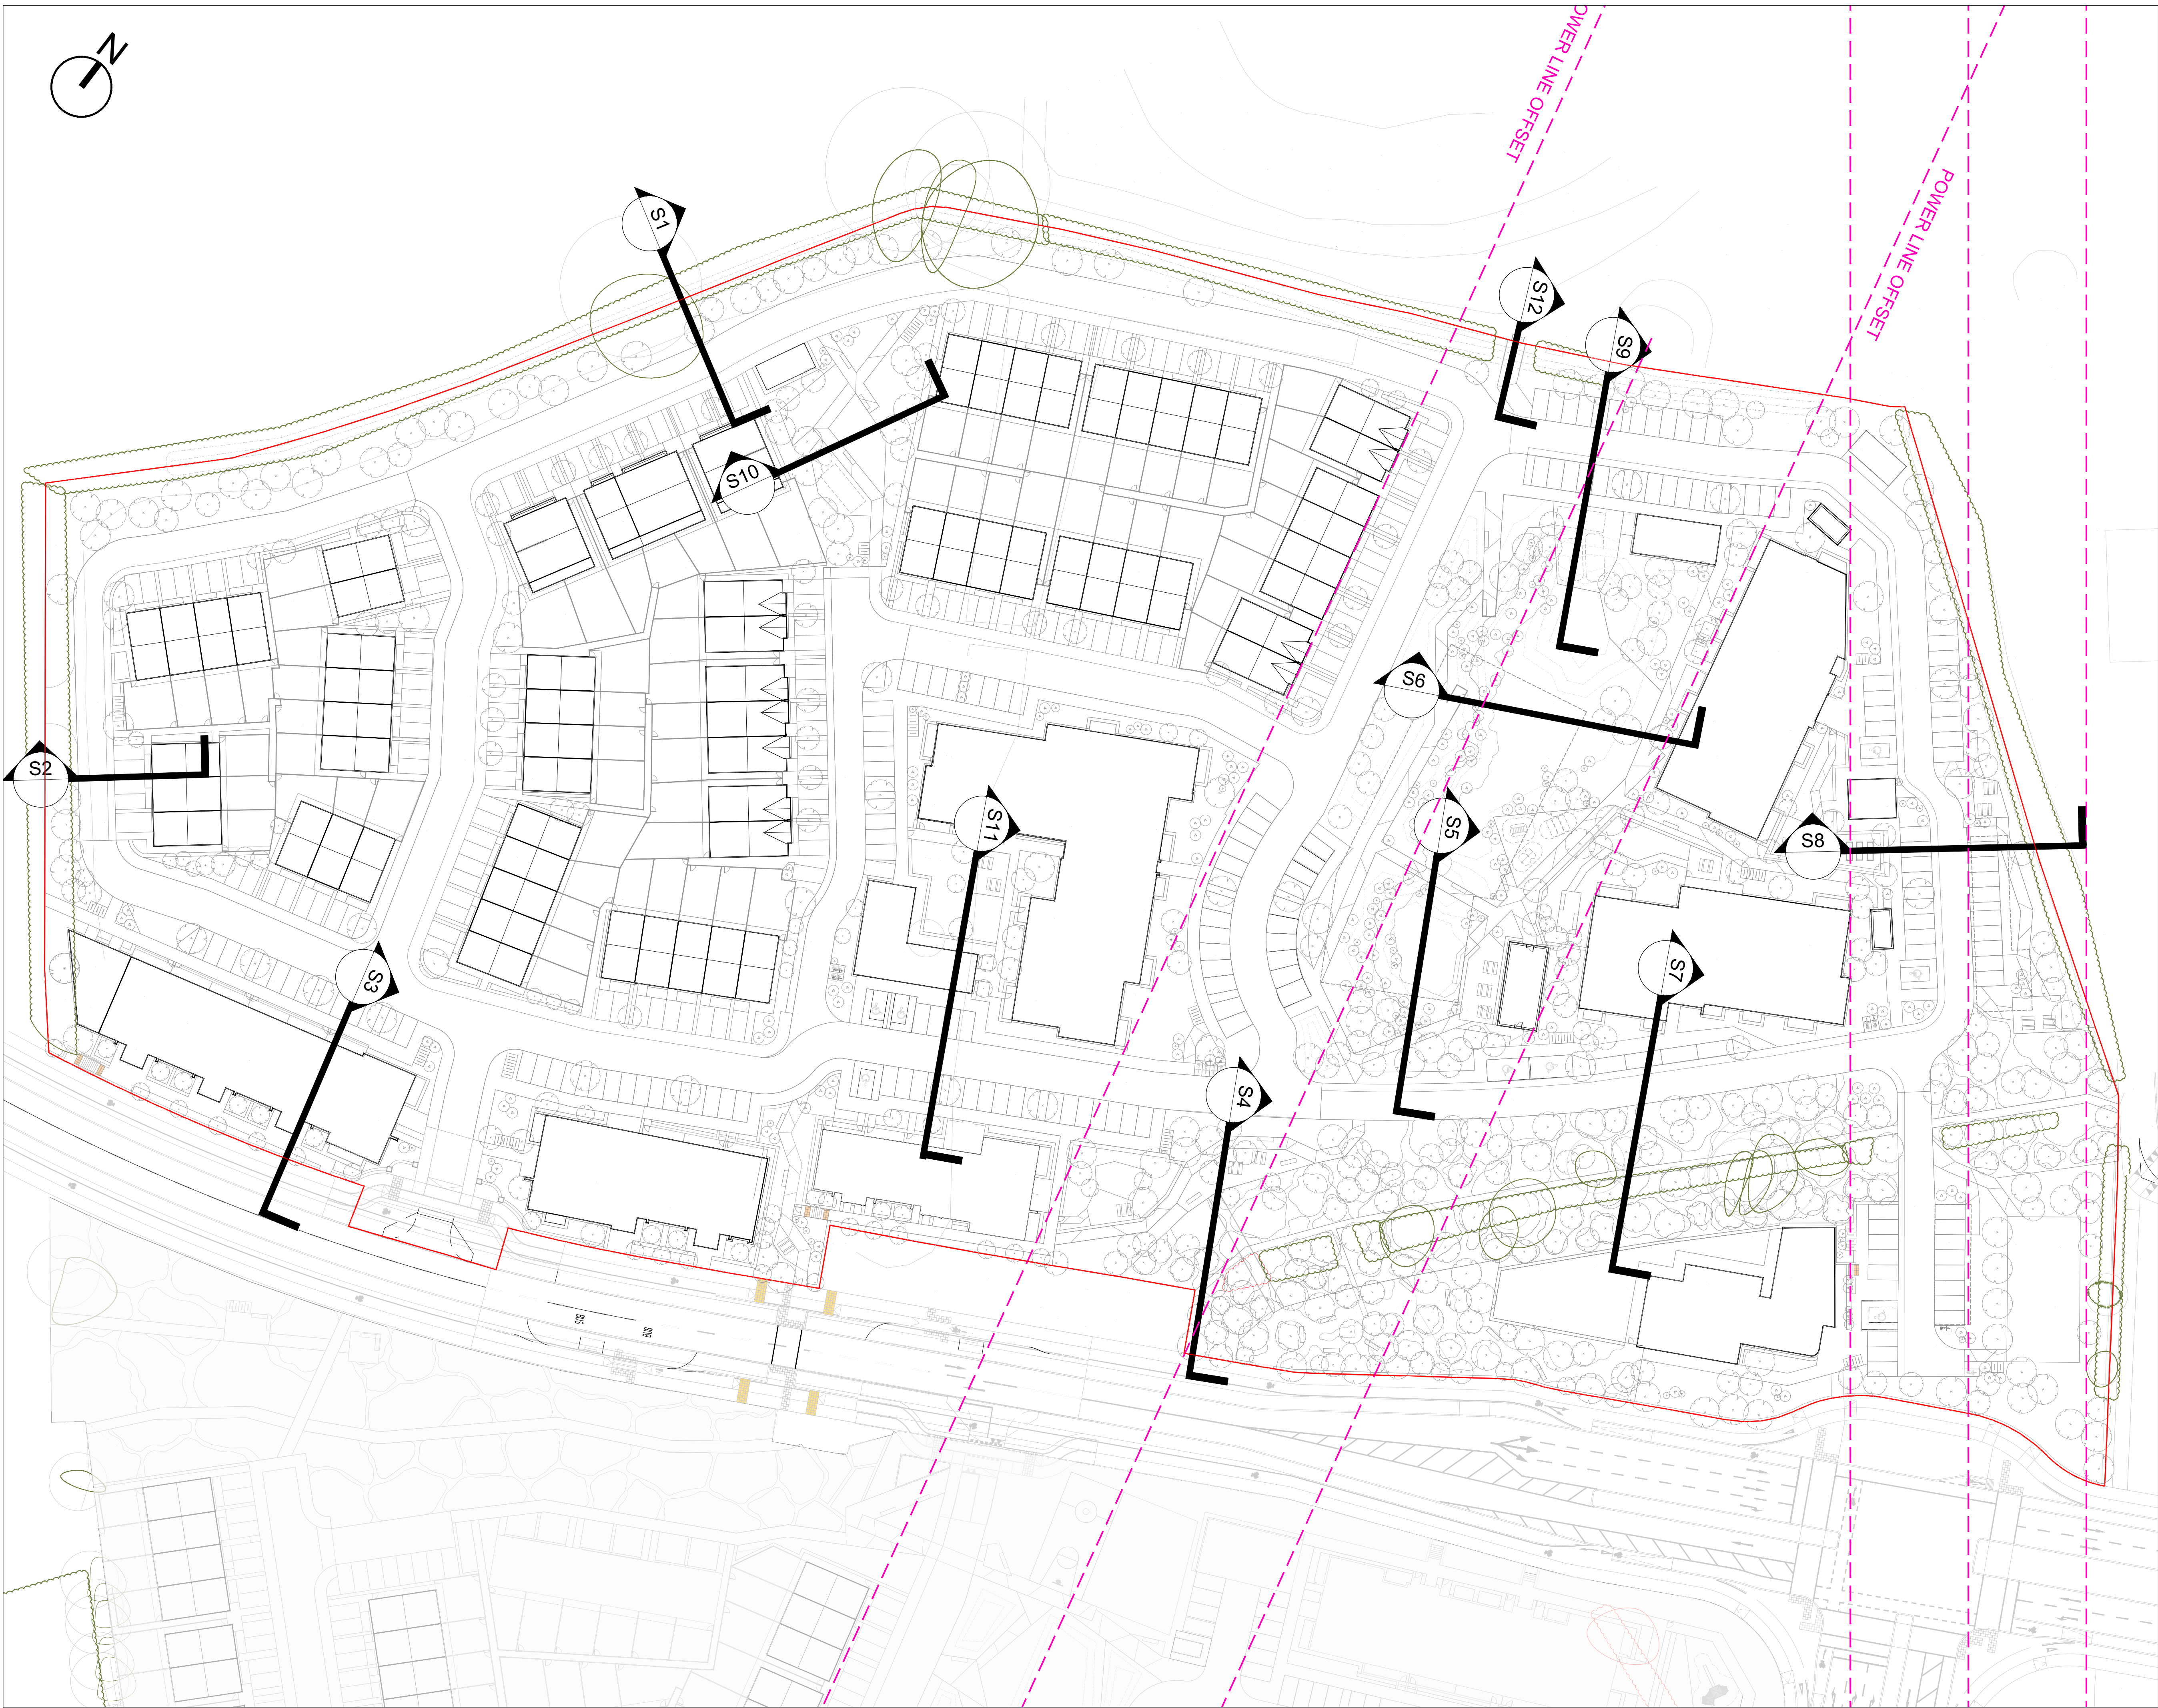


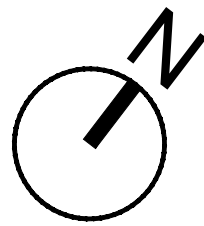

NOTE
ALL DIMENSIONS TO BE CHECKED ON SITE
NO DIMENSIONS TO BE SCALED FROM THIS DRAWING
THIS DRAWING IS TO BE READ IN CONJUNCTION WITH
RELEVANT CONSULTANTS DRAWINGS
NO PART OF THIS DOCUMENT MAY BE RE-PRODUCED OR
TRANSMITTED IN ANY FORM OR STORED IN ANY RETRIEVAL
SYSTEM OF ANY NATURE WITHOUT THE WRITTEN PERMISSION
OF THE LANDSCAPE ARCHITECT AS COPYRIGHT HOLDER EXCEPT
AS AGREED FOR USE ON THE PROJECT FOR WHICH THE
DOCUMENT WAS ORIGINALLY ISSUED

APPLICANT: DURKAN CARRICKMINES
DEVELOPMENTS LIMITED

ARCHITECTS: MCORM ARCHITECTS

00 STAGE 3 SUBMISSION FEB 2026

REVISIONS:

Job No.	64A1A	Drawn By	AC, WK
Dwg No.	L1_700	Checked By	JM
Scale	1:500 @ A1	Date	FEB 2026

JOB DESCRIPTION

Site	GLENAMUCK NORTH - NORTHERN SITE
Project	LANDS AT GLENAMUCK DISTRICT DISTRIBUTOR RD
Title	SECTION LOCATION PLAN




NMP
Niall Montgomery + Partners

Architects 33 Rock Road, Williamstown, Blackrock, Co. Dublin
Telephones : 2121 800 Fax : 2121 007 E mail : info@nmp.ie


NOTE
ALL DIMENSIONS TO BE CHECKED ON SITE
NO DIMENSIONS TO BE SCALED FROM THIS DRAWING
THIS DRAWING IS TO BE READ IN CONJUNCTION WITH
RELEVANT CONSULTANTS DRAWINGS
NO PART OF THIS DOCUMENT MAY BE RE-PRODUCED OR
TRANSMITTED IN ANY FORM OR STORED IN ANY RETRIEVAL
SYSTEM OF ANY NATURE WITHOUT THE WRITTEN PERMISSION
OF THE LANDSCAPE ARCHITECT AS COPYRIGHT HOLDER EXCEPT
AS AGREED FOR USE ON THE PROJECT FOR WHICH THE
DOCUMENT WAS ORIGINALLY ISSUED

APPLICANT: DURKAN CARRICKMINES
DEVELOPMENTS LIMITED


ARCHITECTS: MCORM ARCHITECTS

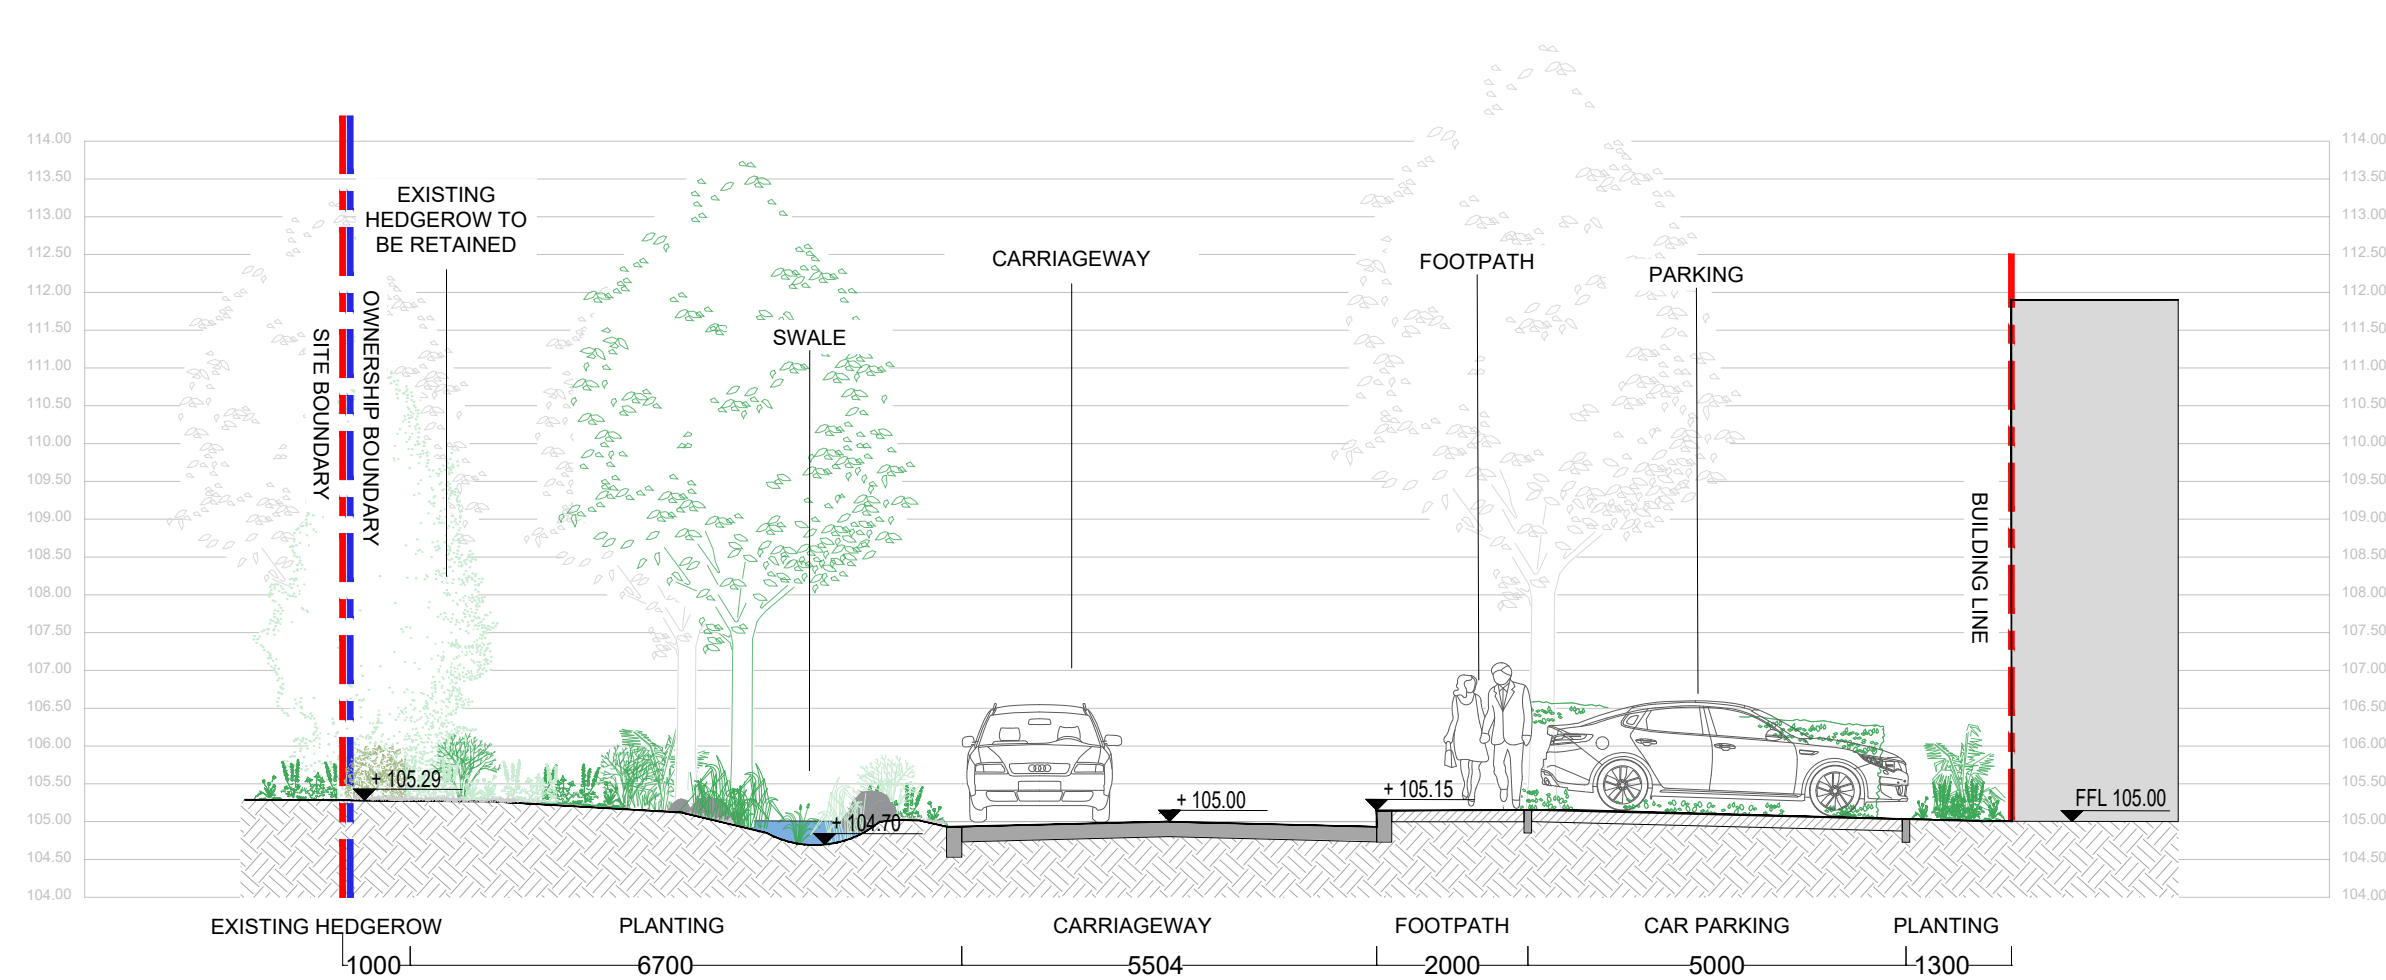


01 SECTION 01
SCALE: 1:100 @ A1 @ A1

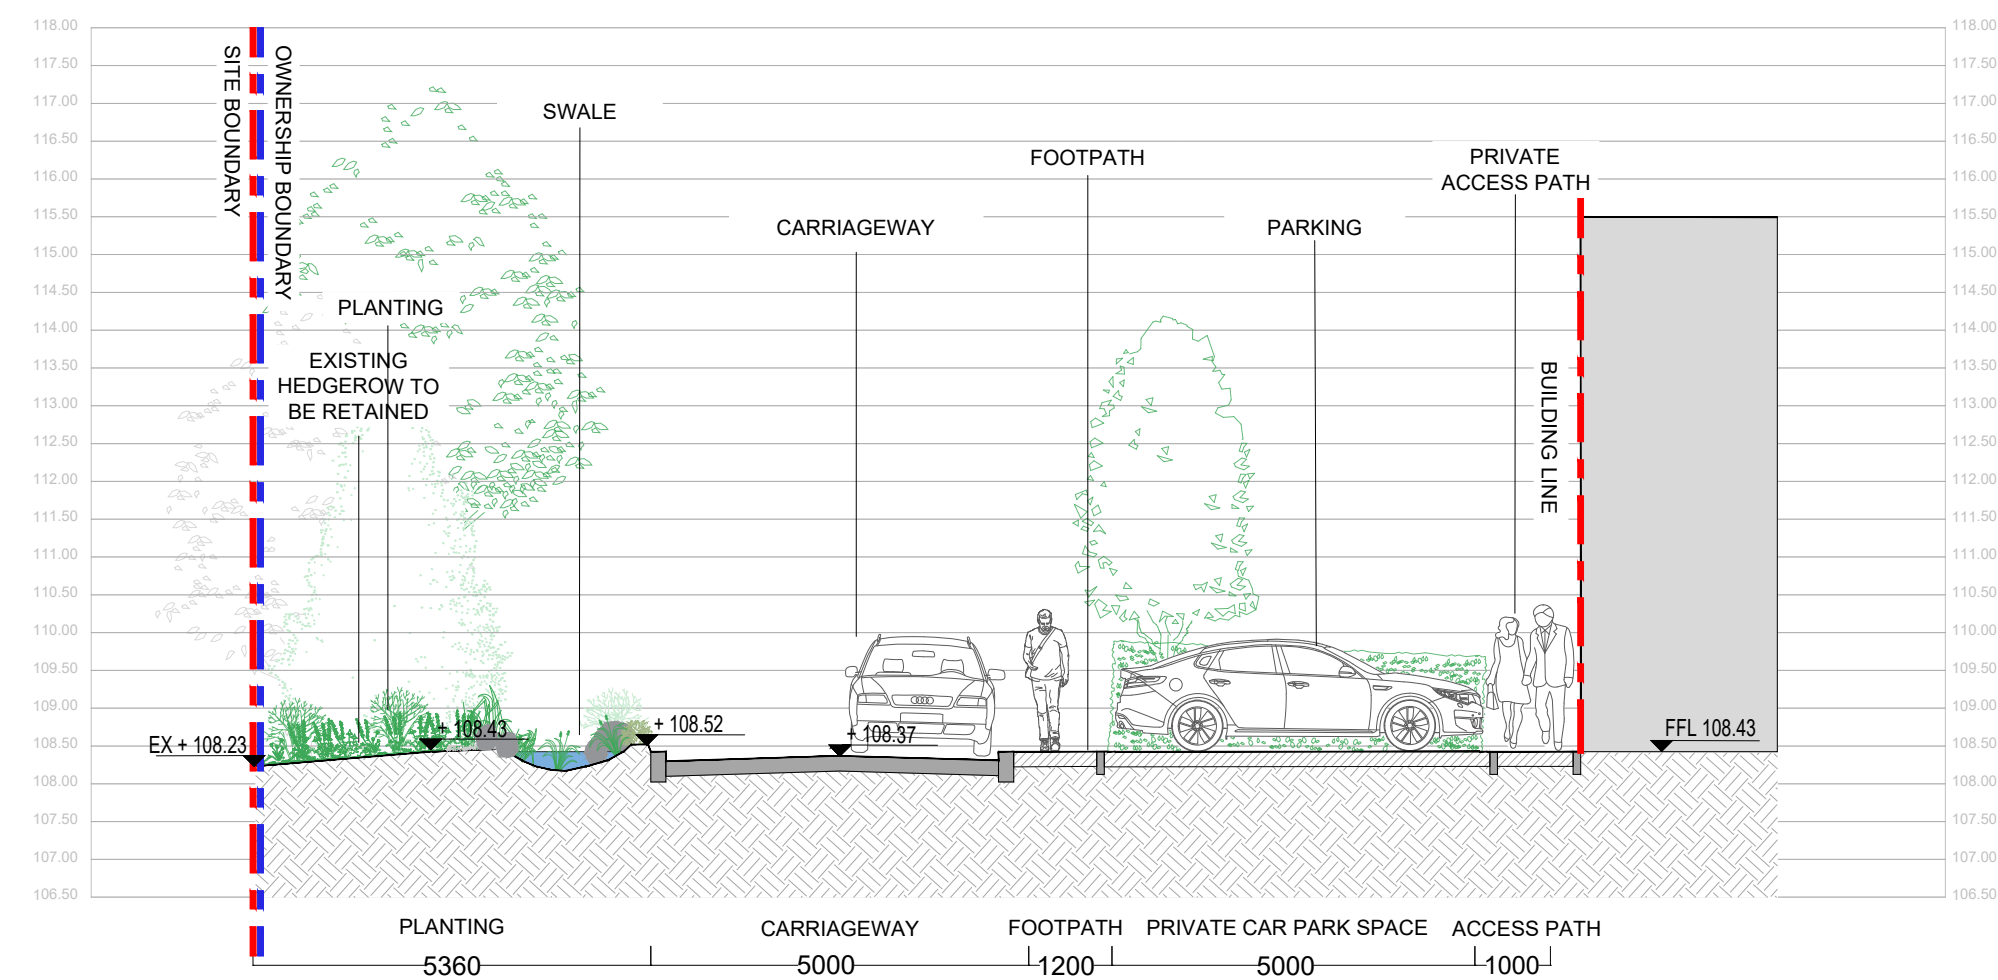

02 SECTION 02
SCALE: 1:100 @ A1 @ A1

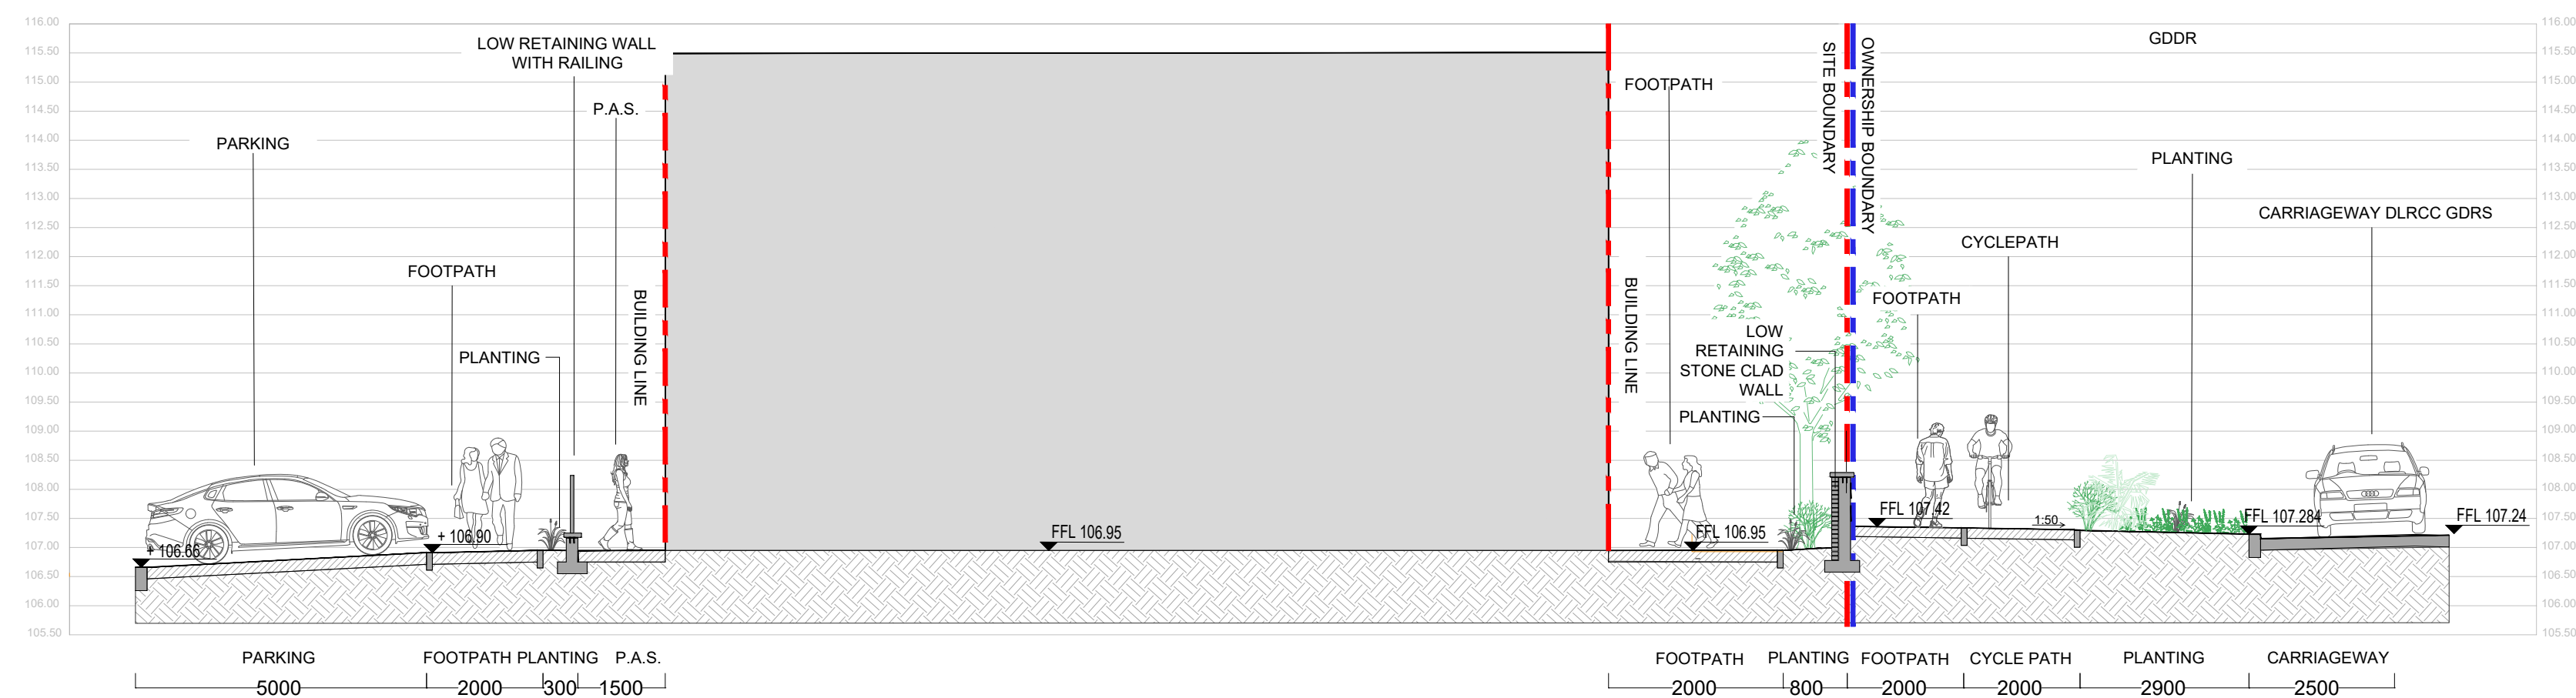

03 SECTION 03
SCALE: 1:100 @ A1 @ A1

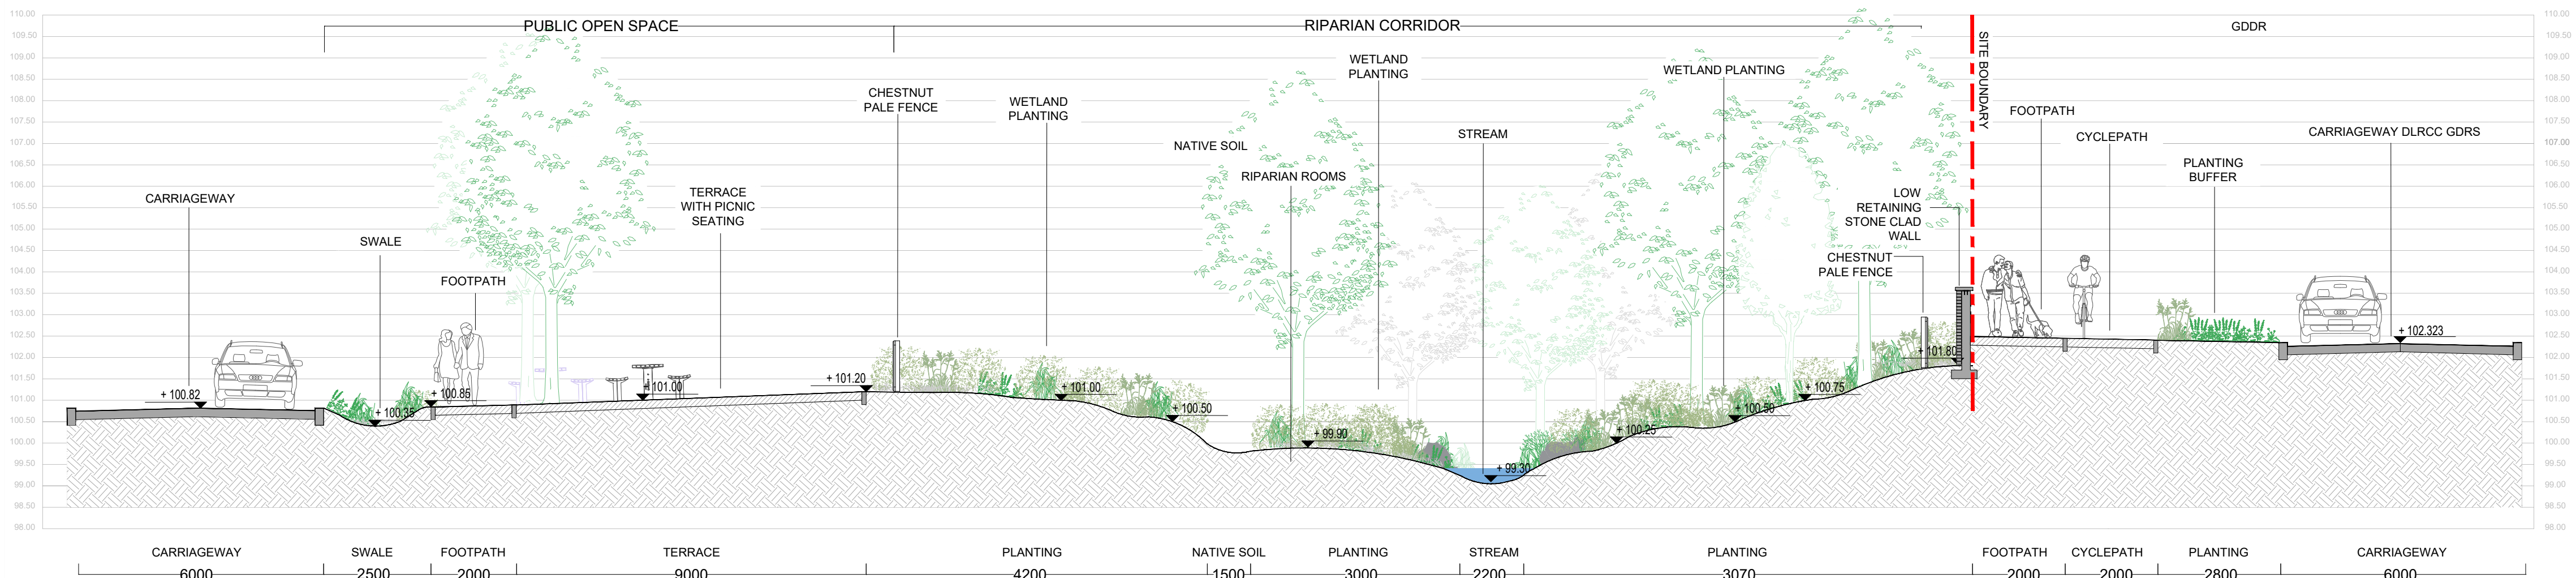

04 SECTION 04
SCALE: 1:100 @ A1 @ A1

00 STAGE 3 SUBMISSION FEB 2026

REVISIONS:

Job No.	64A1A	Drawn By	AC, WK
Dwg No.	L1_701_1	Checked By	JM
Scale	1:100 @ A1	Date	FEB 2026


JOB DESCRIPTION

Site	GLENAMUCK NORTH - NORTHERN SITE
Project	LANDS AT GLENAMUCK DISTRICT DISTRIBUTOR RD
Title	SECTION - SHEET 1 OF 4




NMP
Niall Montgomery + Partners


Architects 33 Rock Road, Williamstown, Blackrock, Co. Dublin
Telephones : 2121 800 Fax : 2121 007 E mail : info@nmp.ie

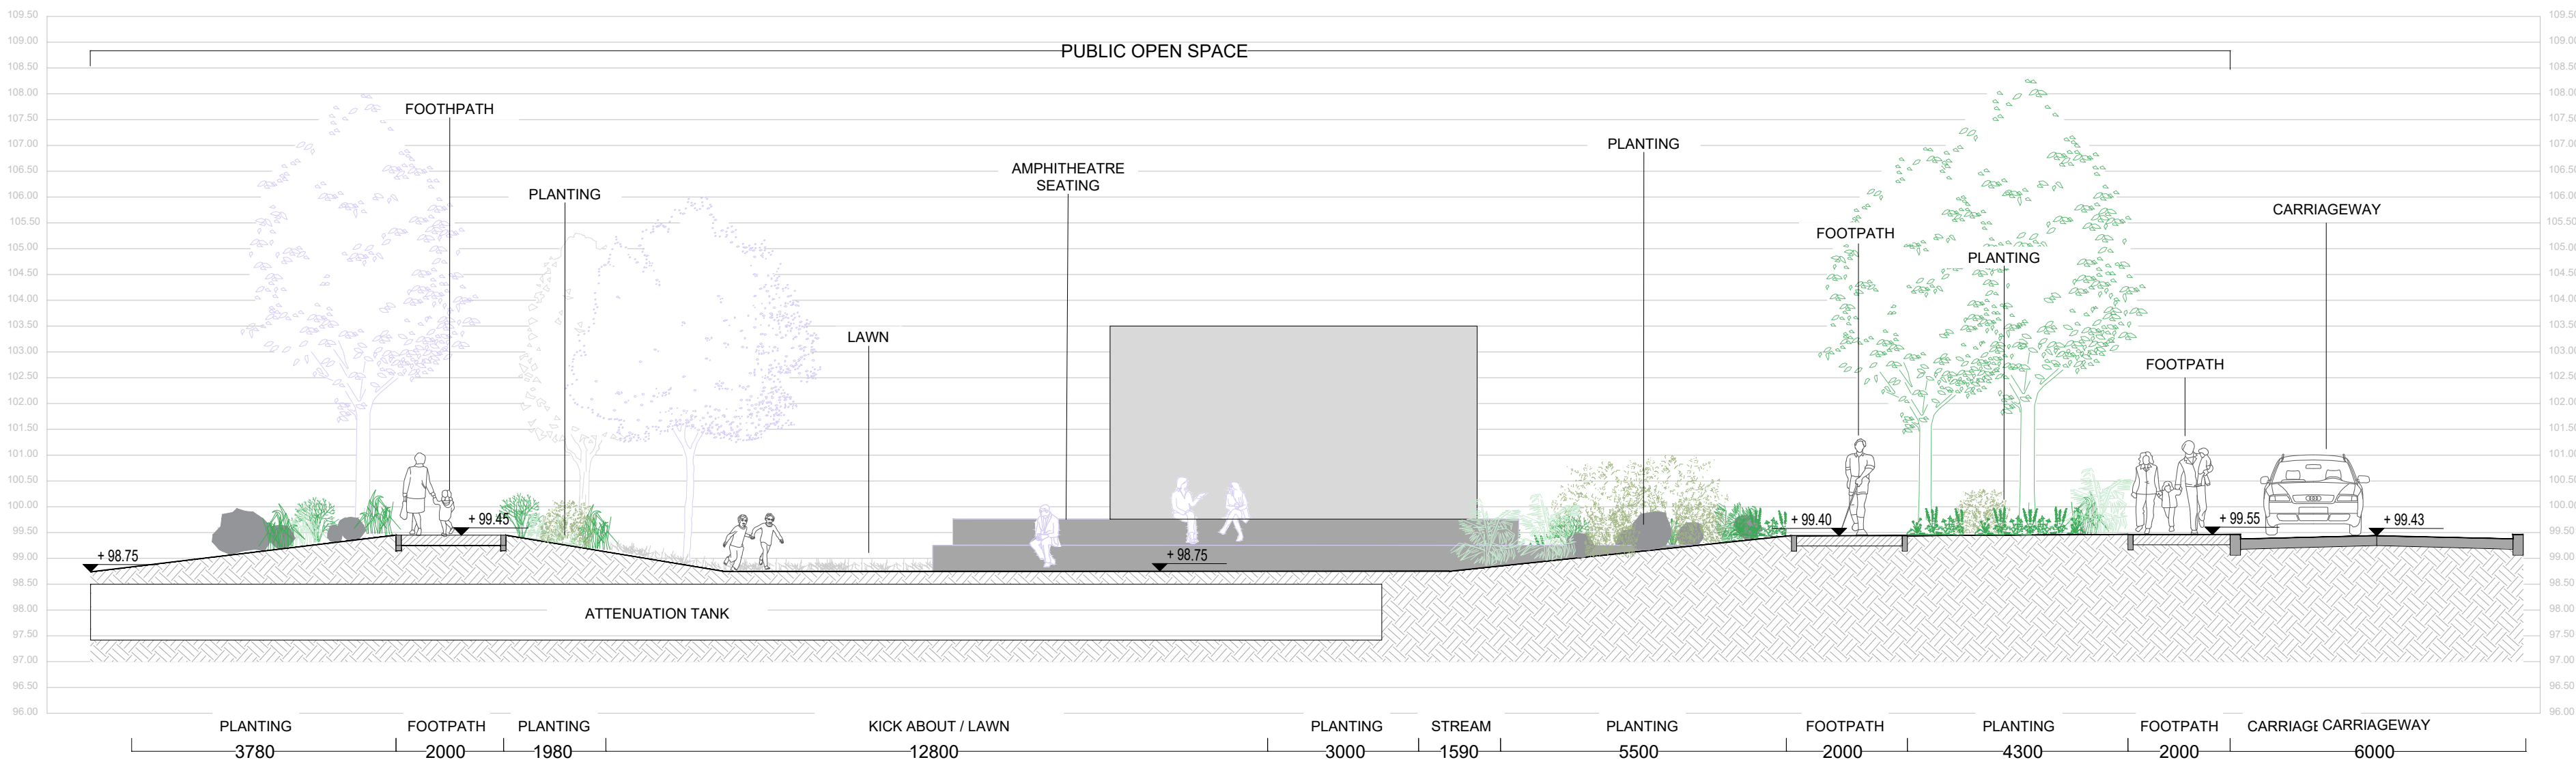

05 SECTION 05
SCALE: 1:100 @ A1 @ A1

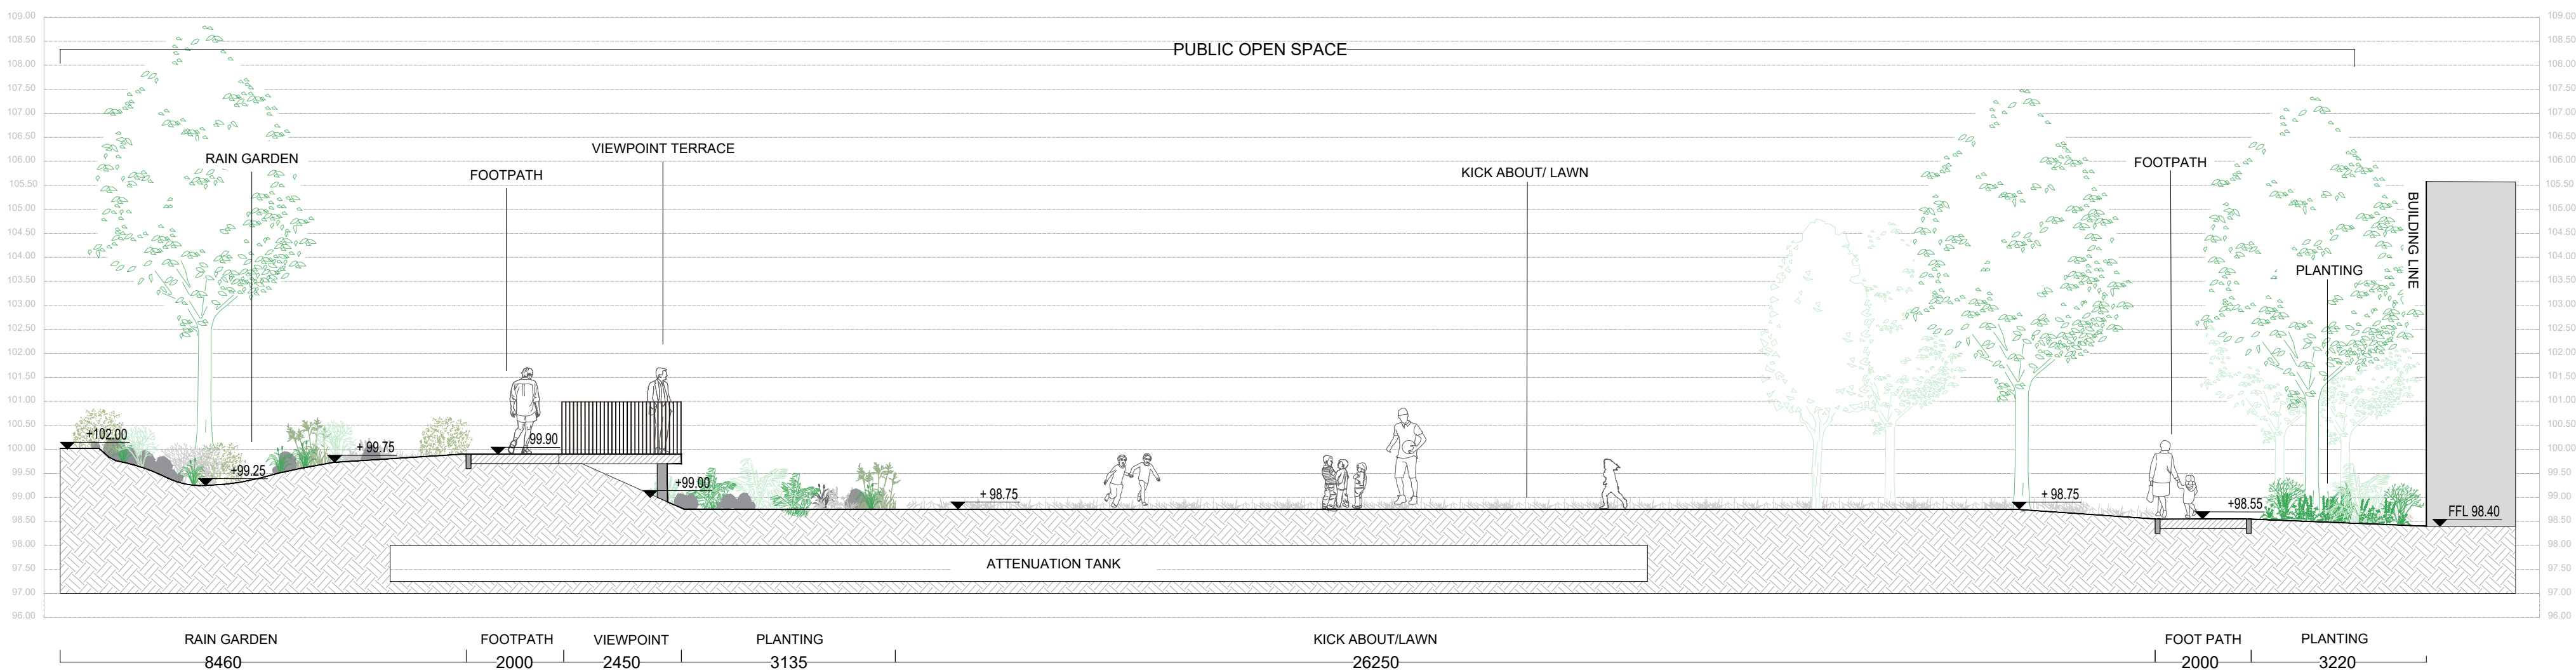

06 SECTION 06
SCALE: 1:100 @ A1 @ A1

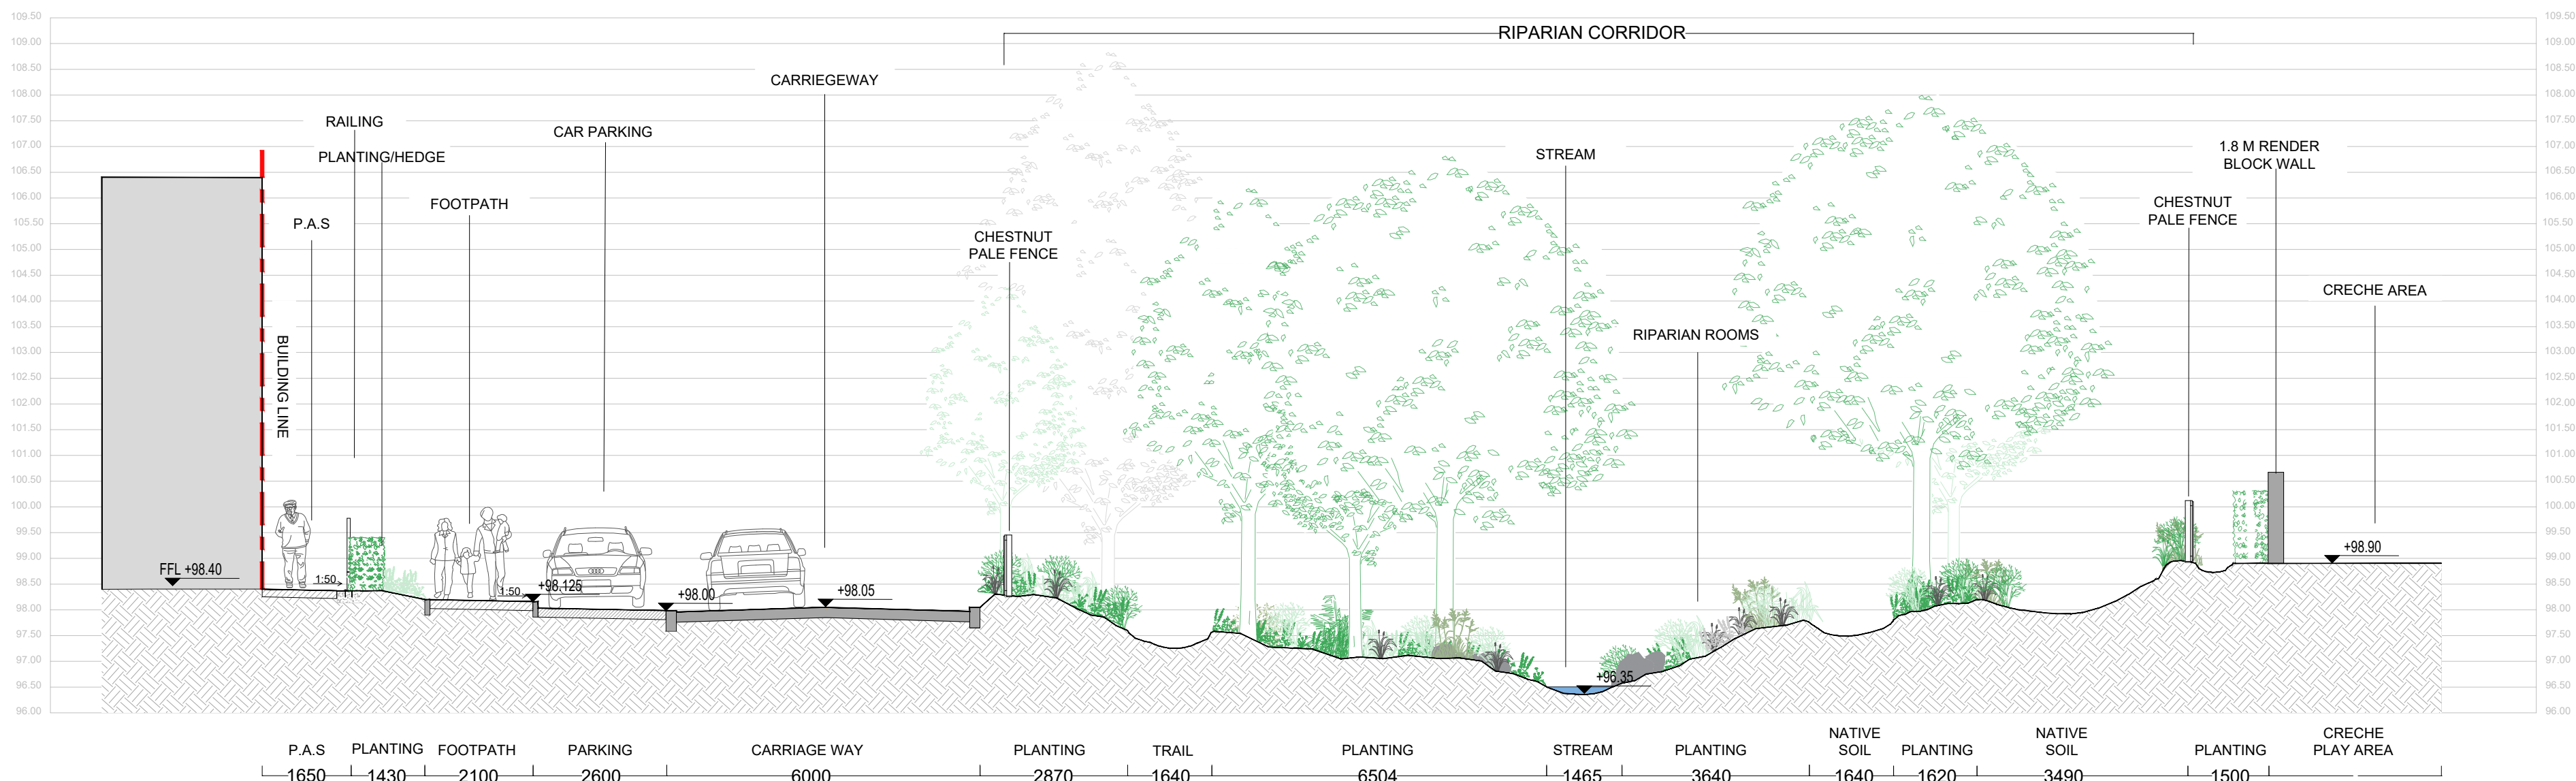

07 SECTION 07
SCALE: 1:100 @ A1 @ A1

NOTE
ALL DIMENSIONS TO BE CHECKED ON SITE
NO DIMENSIONS TO BE SCALED FROM THIS DRAWING
THIS DRAWING IS TO BE READ IN CONJUNCTION WITH
RELEVANT CONSULTANTS DRAWINGS
NO PART OF THIS DOCUMENT MAY BE RE-PRODUCED OR
TRANSMITTED IN ANY FORM OR STORED IN ANY RETRIEVAL
SYSTEM OF ANY NATURE WITHOUT THE WRITTEN PERMISSION
OF THE LANDSCAPE ARCHITECT AS COPYRIGHT HOLDER EXCEPT
AS AGREED FOR USE ON THE PROJECT FOR WHICH THE
DOCUMENT WAS ORIGINALLY ISSUED

APPLICANT: DURKAN CARRICKMINES
DEVELOPMENTS LIMITED

ARCHITECTS: MCORM ARCHITECTS

00 STAGE 3 SUBMISSION FEB 2026

REVISIONS:

Job No.	64A1A	Drawn By	AC, WK
Dwg No.	L1_701_2	Checked By	JM
Scale	1:100 @ A1	Date	FEB 2026


JOB DESCRIPTION

Site	GLENAMUCK NORTH - NORTHERN SITE
Project	LANDS AT GLENAMUCK DISTRICT DISTRIBUTOR RD
Title	SECTION - SHEET 2 OF 4




NMP
Niall Montgomery + Partners


Architects 33 Rock Road, Williamstown, Blackrock, Co. Dublin
Telephones : 2121 800 Fax : 2121 007 E mail : info@nmp.ie

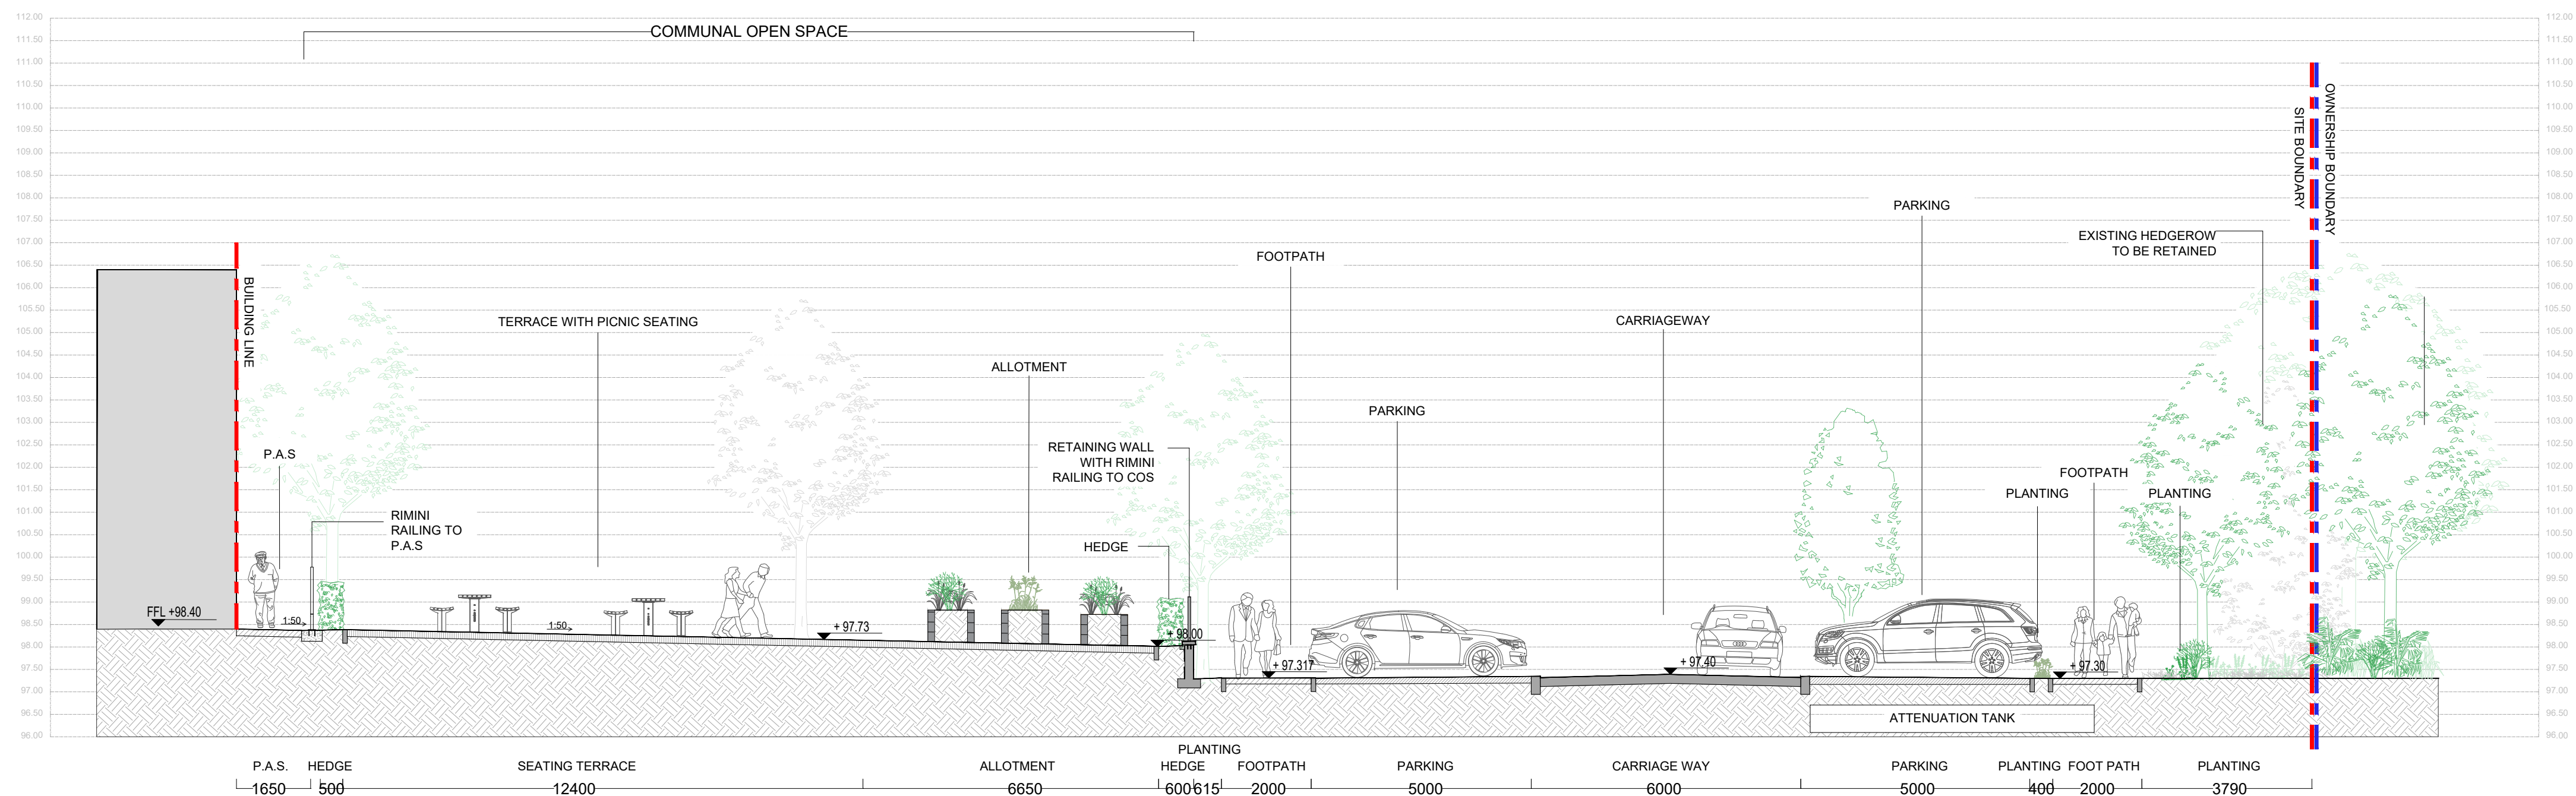

08 SECTION 08
SCALE: 1:100 @ A1 @ A1

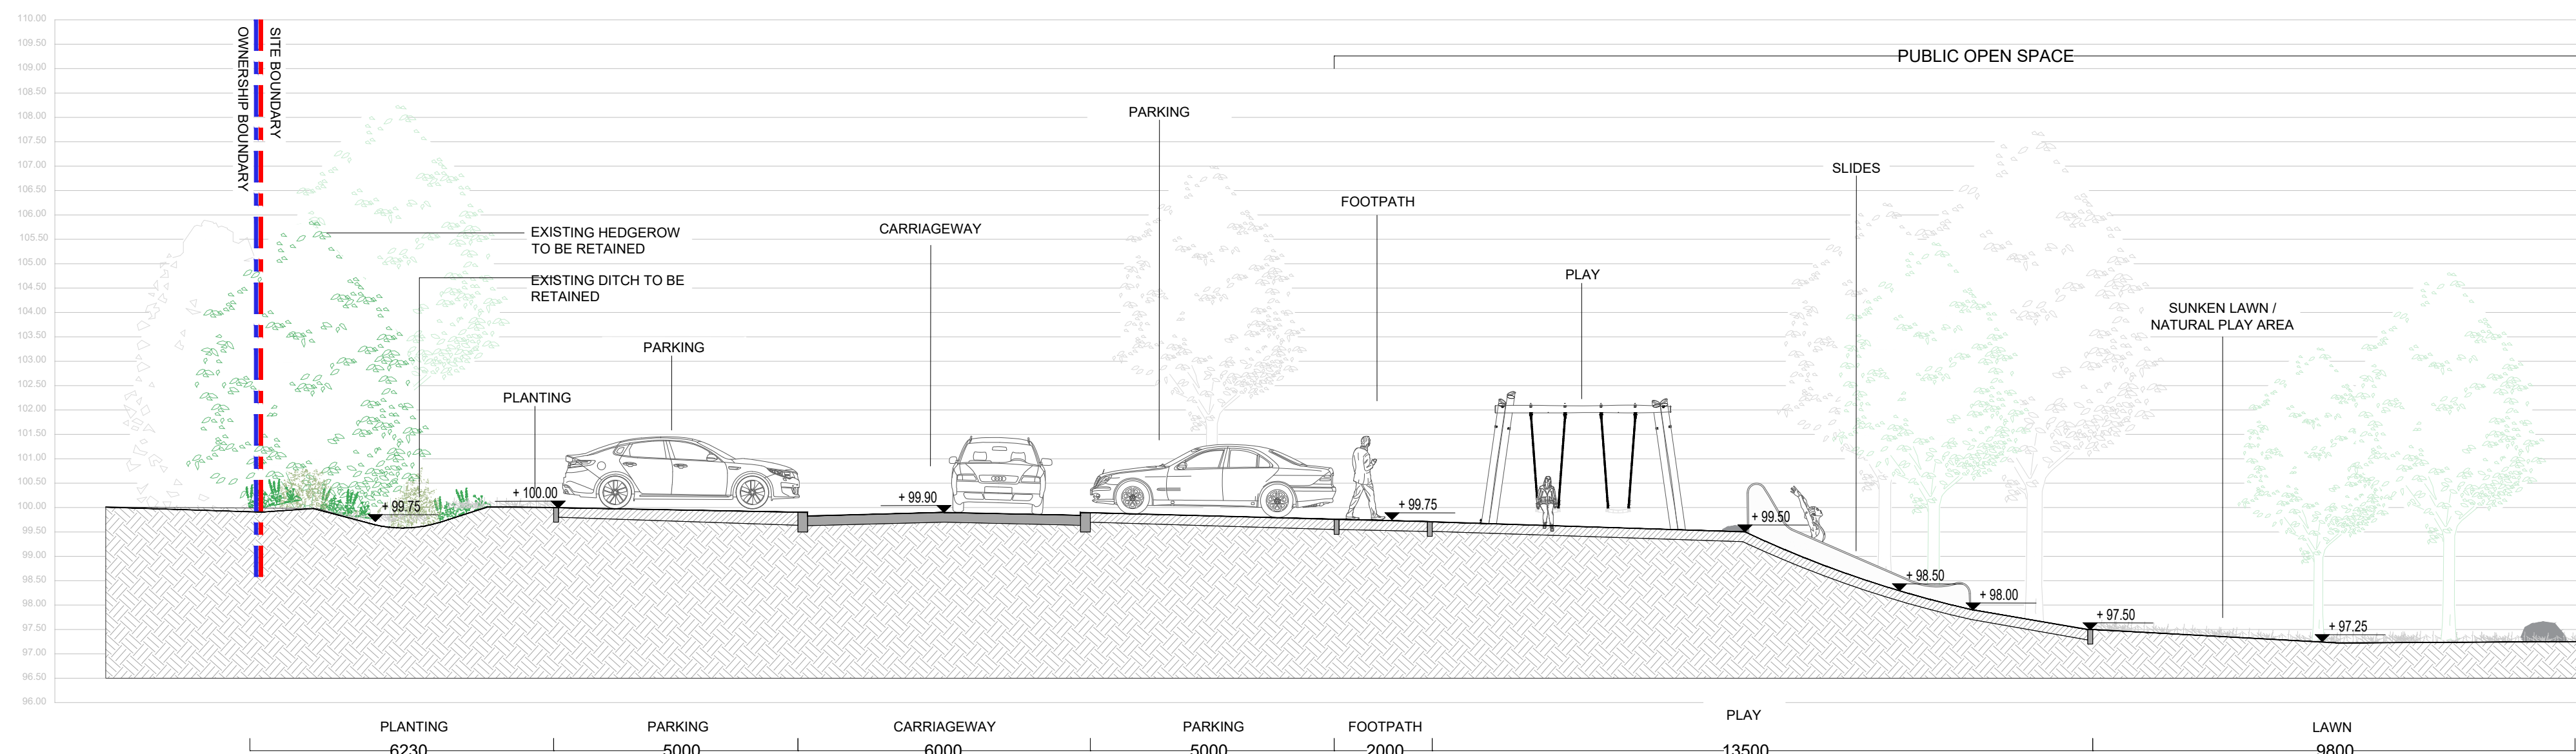

09 SECTION 09
SCALE: 1:100 @ A1 @ A1

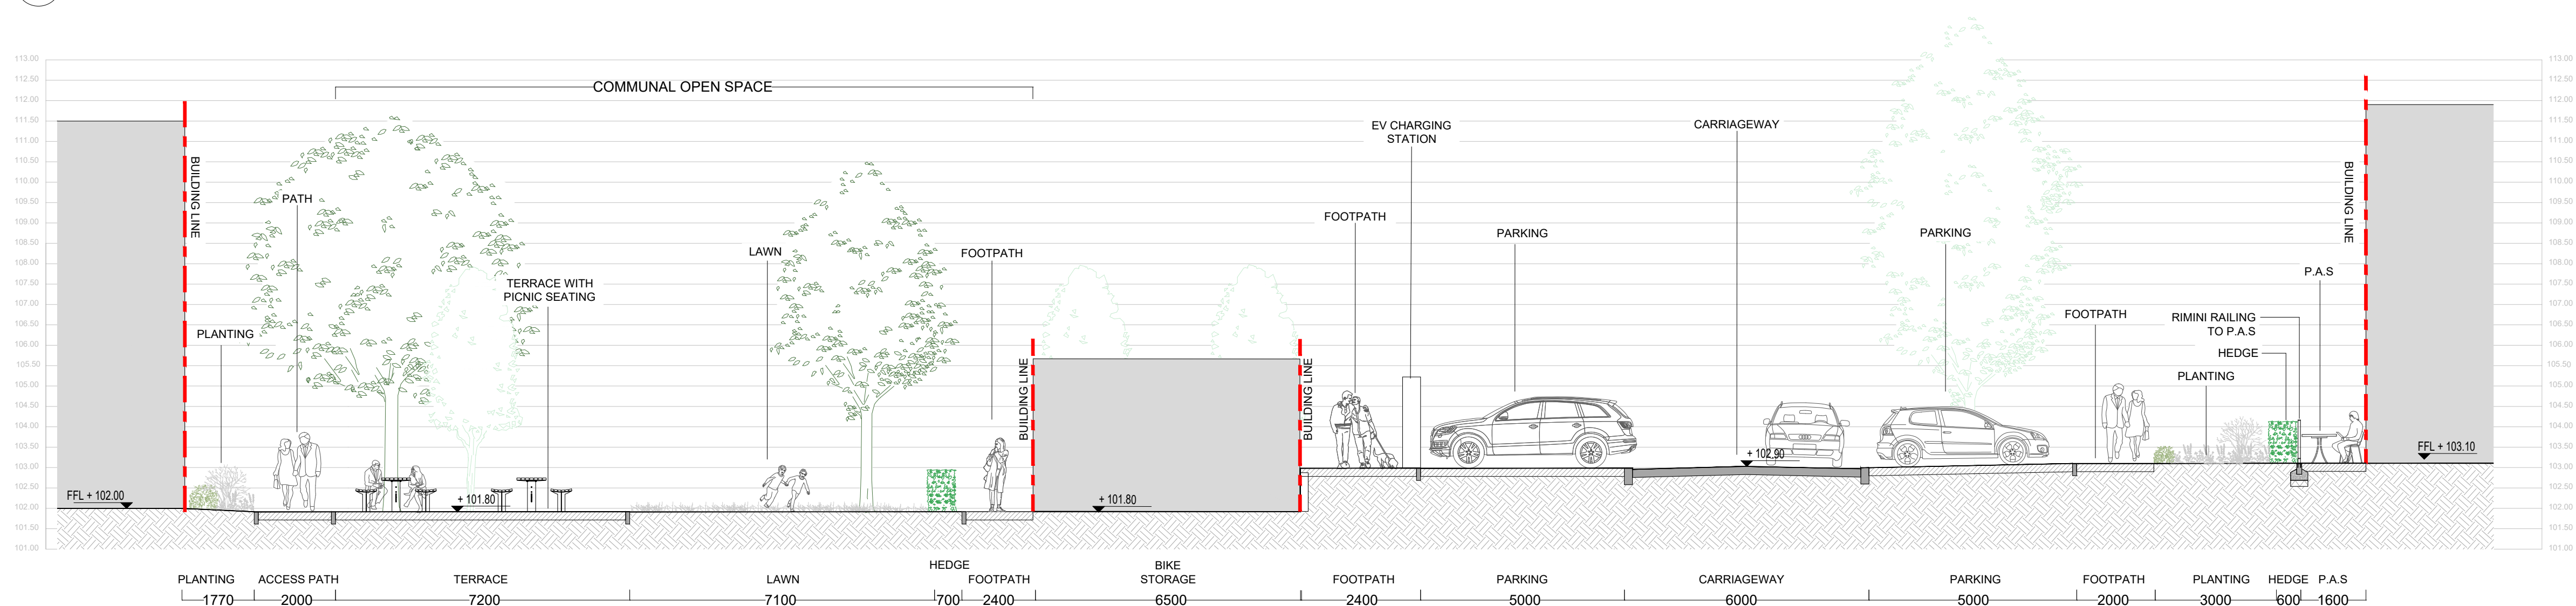

10 SECTION 10
SCALE: 1:100 @ A1 @ A1

NOTE
ALL DIMENSIONS TO BE CHECKED ON SITE
NO DIMENSIONS TO BE SCALED FROM THIS DRAWING
THIS DRAWING IS TO BE READ IN CONJUNCTION WITH
RELEVANT CONSULTANTS DRAWINGS
NO PART OF THIS DOCUMENT MAY BE RE-PRODUCED OR
TRANSMITTED IN ANY FORM OR STORED IN ANY RETRIEVAL
SYSTEM OF ANY NATURE WITHOUT THE WRITTEN PERMISSION
OF THE LANDSCAPE ARCHITECT AS COPYRIGHT HOLDER EXCEPT
AS AGREED FOR USE ON THE PROJECT FOR WHICH THE
DOCUMENT WAS ORIGINALLY ISSUED

APPLICANT: DURKAN CARRICKMINES
DEVELOPMENTS LIMITED

ARCHITECTS: MCORM ARCHITECTS


00 STAGE 3 SUBMISSION FEB 2026

REVISIONS:


Job No.	64A1A	Drawn By	AC, WK
Dwg No.	L1_701_3	Checked By	JM
Scale	1:100 @ A1	Date	FEB 2026

JOB DESCRIPTION

Site	GLENAMUCK NORTH - NORTHERN SITE
Project	LANDS AT GLENAMUCK DISTRICT DISTRIBUTOR RD
Title	SECTION - SHEET 3 OF 4

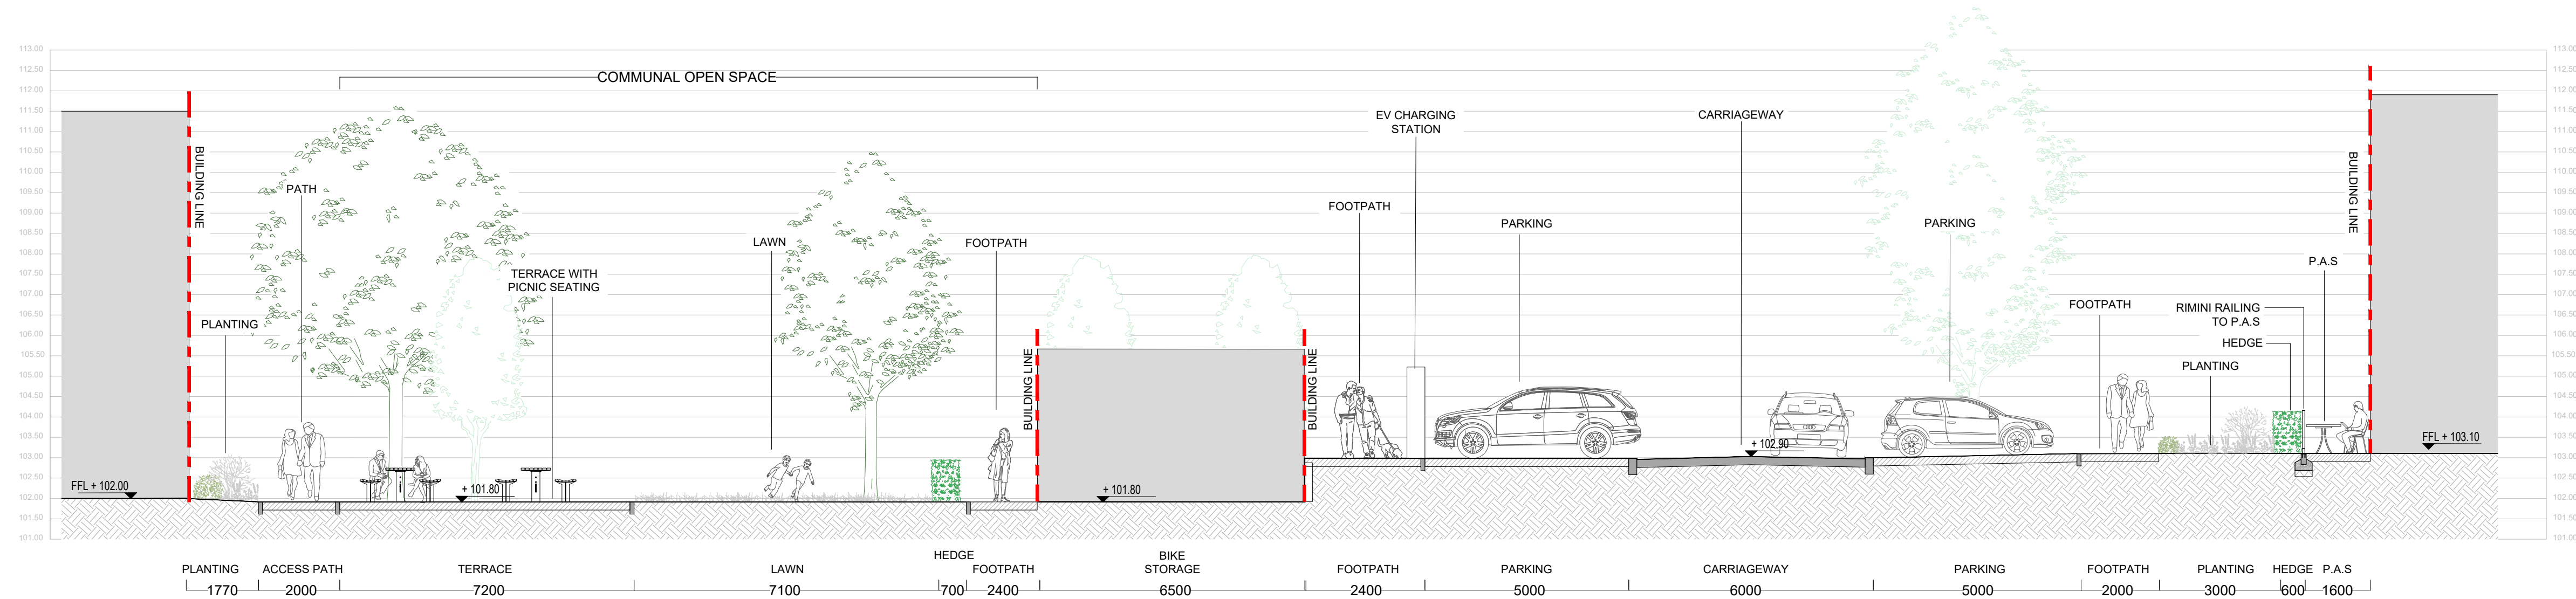

11 SECTION 11
SCALE: 1:100 @ A1 @ A1

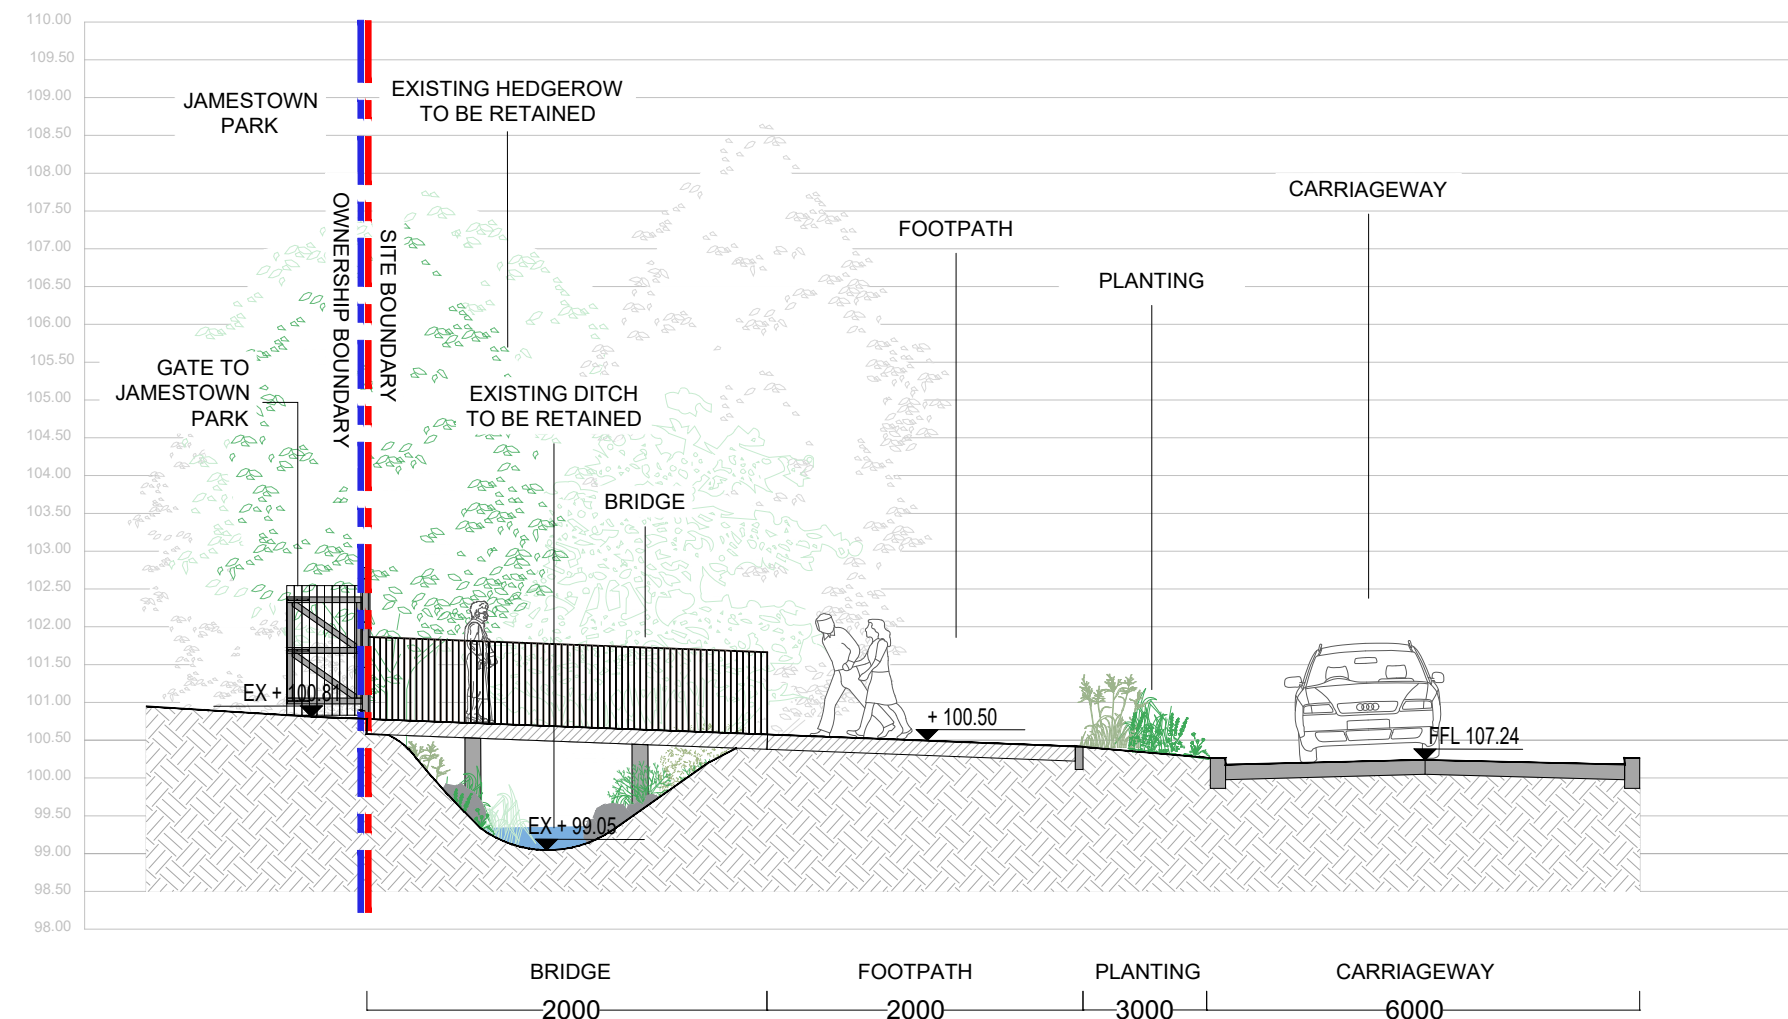

12 SECTION 12
SCALE: 1:100 @ A1 @ A1



*REFERENCE ONLY

NOTE
ALL DIMENSIONS TO BE CHECKED ON SITE
NO DIMENSIONS TO BE SCALED FROM THIS DRAWING
THIS DRAWING IS TO BE READ IN CONJUNCTION WITH
RELEVANT CONSULTANTS DRAWINGS
NO PART OF THIS DOCUMENT MAY BE RE-PRODUCED OR
TRANSMITTED IN ANY FORM OR STORED IN ANY RETRIEVAL
SYSTEM OF ANY NATURE WITHOUT THE WRITTEN PERMISSION
OF THE LANDSCAPE ARCHITECT AS COPYRIGHT HOLDER EXCEPT
AS AGREED FOR USE ON THE PROJECT FOR WHICH THE
DOCUMENT WAS ORIGINALLY ISSUED

APPLICANT: DURKAN CARRICKMINES
DEVELOPMENTS LIMITED

ARCHITECTS: MCORM ARCHITECTS

00 STAGE 3 SUBMISSION FEB 2026

REVISIONS:

Job No.	64A1A	Drawn By	AC, WK
Dwg No.	L1_701_4	Checked By	JM
Scale	1:100 @ A1	Date	FEB 2026

JOB DESCRIPTION

Site	GLENAMUCK NORTH - NORTHERN SITE
Project	LANDS AT GLENAMUCK DISTRICT DISTRIBUTOR RD
Title	SECTION - SHEET 4 OF 4