


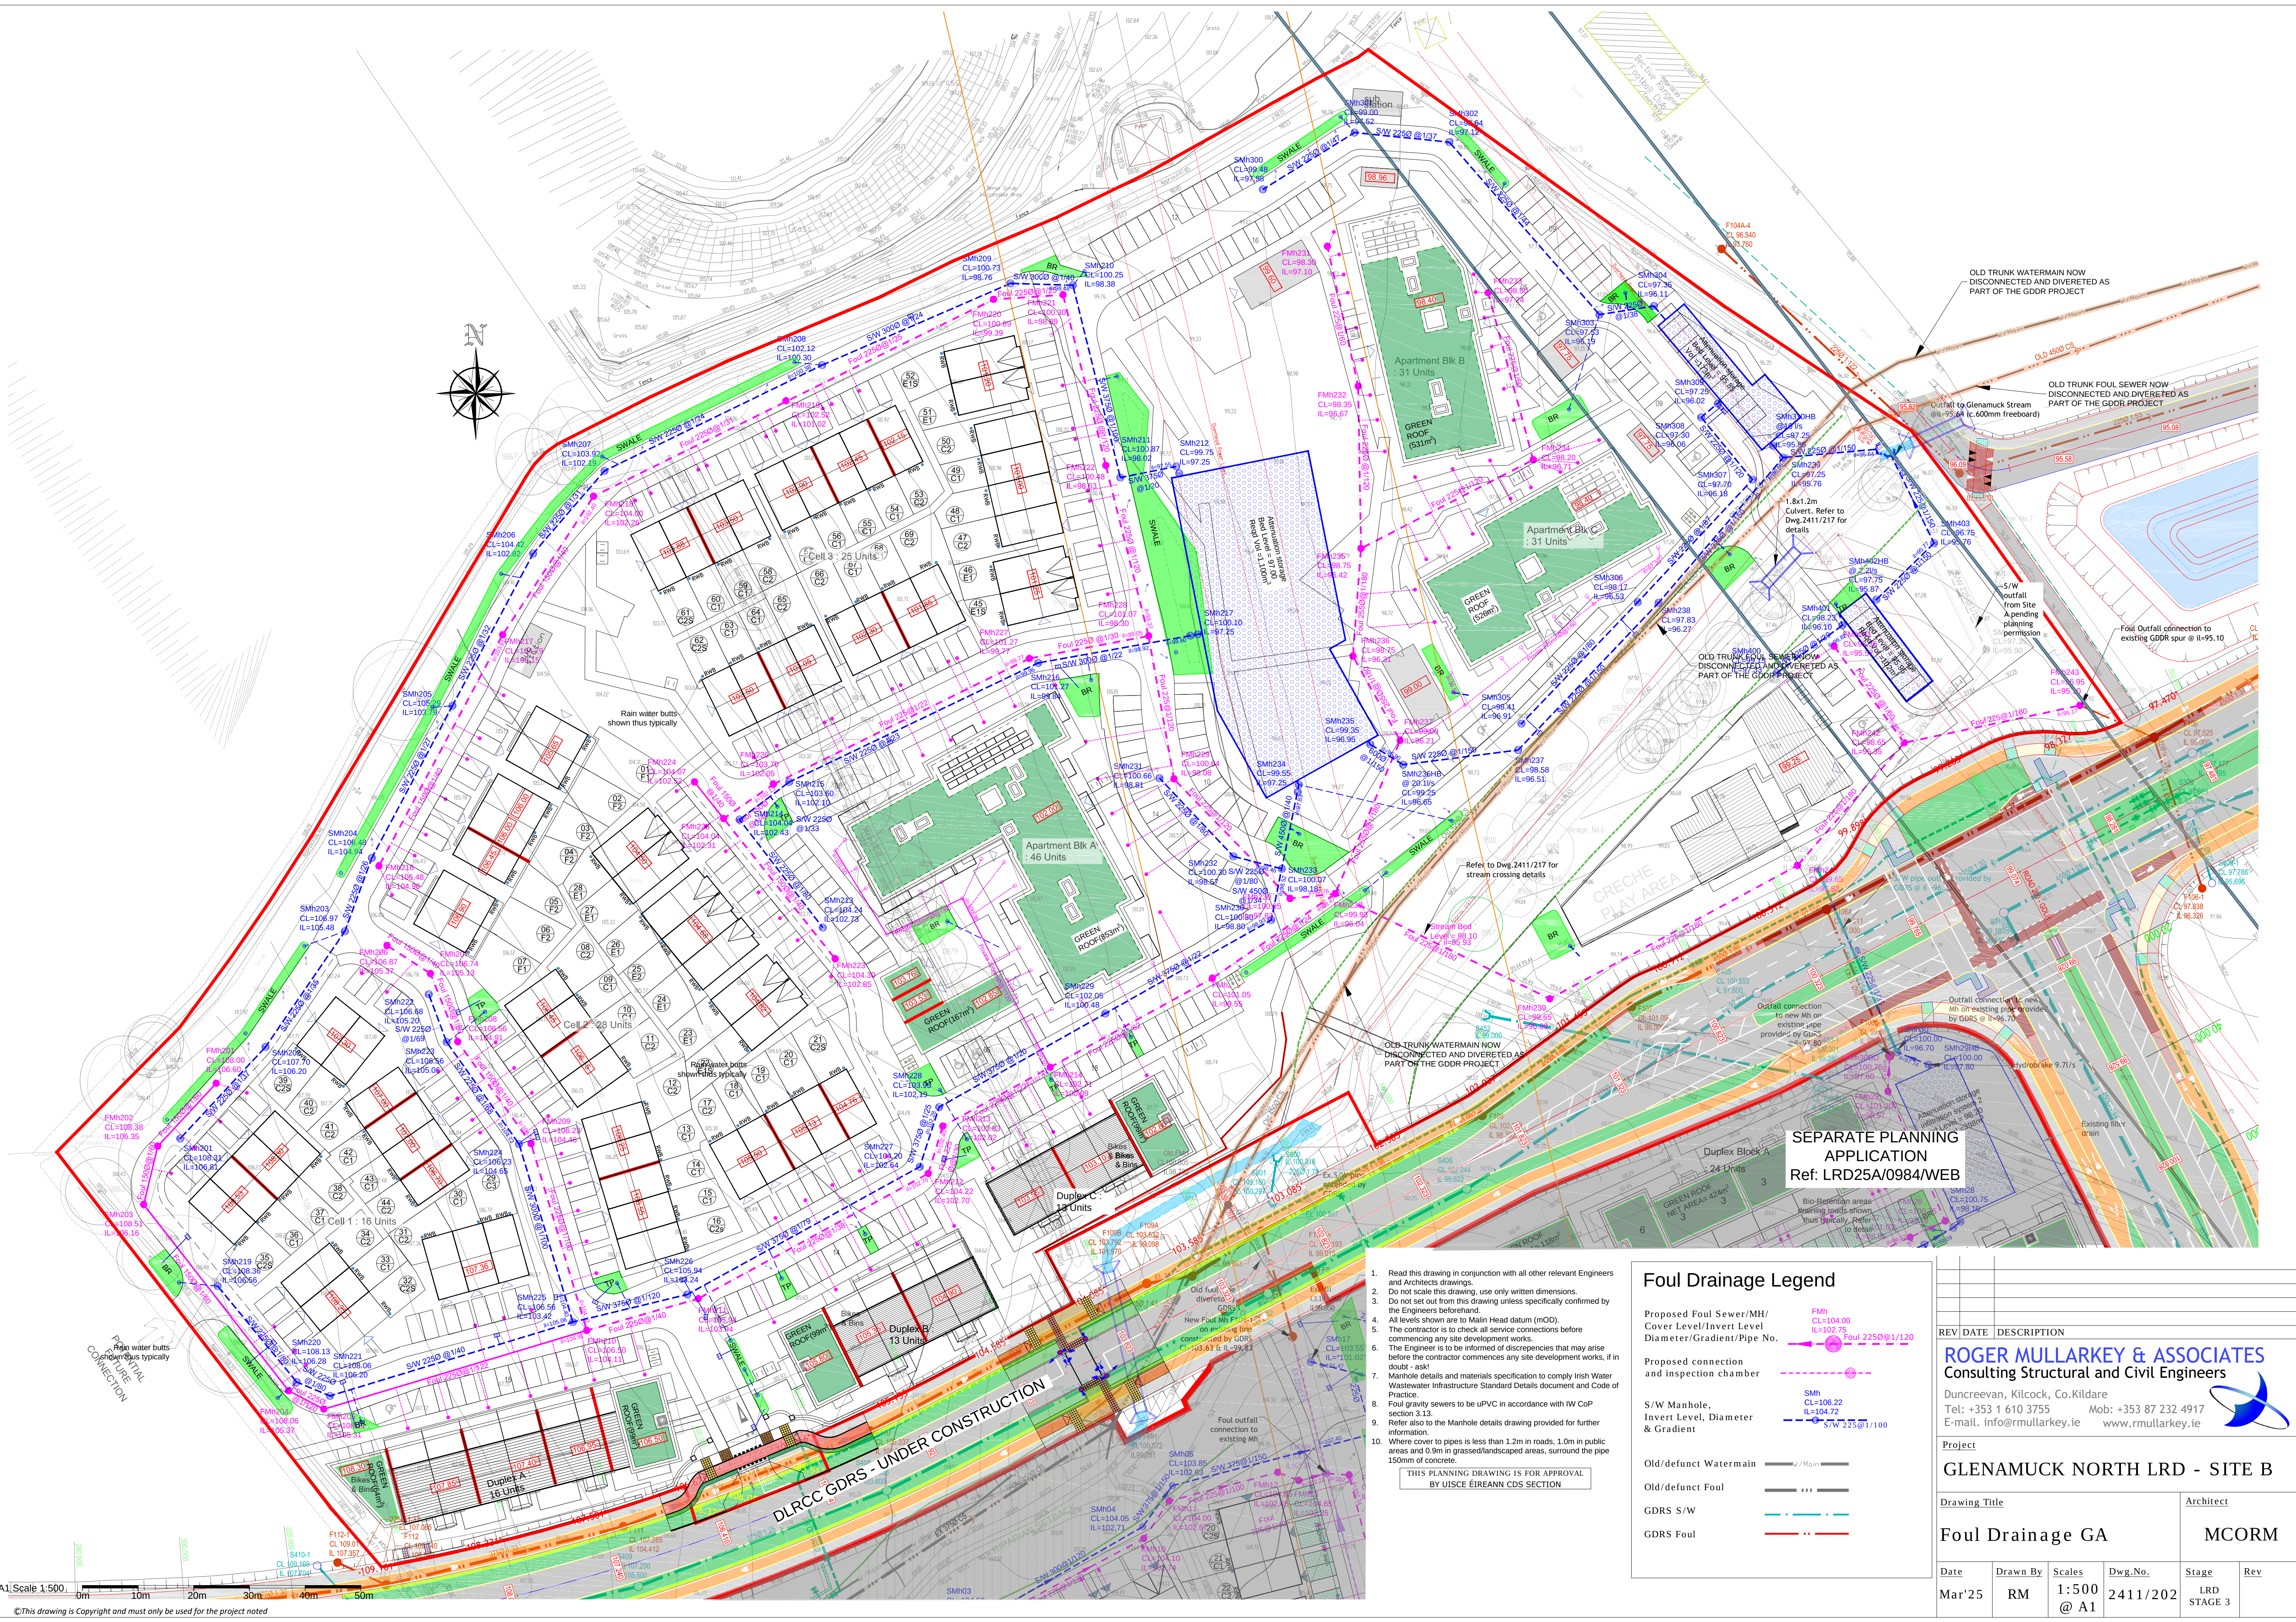

1. Read this drawing in conjunction with all other relevant Engineers and Architects drawings.
2. Do not scale this drawing, use only written dimensions.
3. Do not set out from this drawing unless specifically confirmed by the Engineers beforehand.
4. All levels shown are to Main Head datum (mOD).
5. The contractor is to check all service connections before commencing any site development works.
6. The Engineer is to be informed of discrepancies that may arise before the contractor commences any site development works, if in doubt - ask!
7. Manhole details and materials specification to comply Irish Water Wastewater Infrastructure Standard Details document and Code of Practice.
8. Foul gravity sewers to be uPVC in accordance with IW CoP section 3.13.
9. Refer also to the Manhole details drawing provided for further information.
10. Where cover to pipes is less than 1.2m in roads, 1.0m in public areas and 0.9m in grassed/landscaped areas, surround the pipe 150mm of concrete.

Foul Drainage Legend

Proposed Foul Sewer/MH/
Cover Level/Invert Level
Diameter/Gradient/Pipe No.

Proposed connection
and inspection chamber


S/W Manhole,
Invert Level, Diameter
& Gradient


Old/defunct Watermain

Old/defunct Foul

GDRS S/W


GDRS Foul

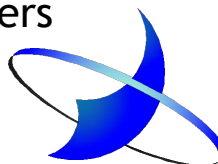REV DATE DESCRIPTION					
ROGER MULLARKEY & ASSOCIATES					
Consulting Structural and Civil Engineers					
Duncreevan, Kilcock, Co.Kildare					
Tel: +353 1 610 3755			Mob: +353 87 232 4917		
E-mail: info@rmullarkey.ie			www.rmullarkey.ie		
					
Project					
GLENAMUCK NORTH LRD - SITE B					
Drawing Title				Architect	
Foul Drainage GA				MCORM	
Date	Drawn By	Scales	Dwg.No.	Stage	Rev
Mar'25	RM	1:500 @ A1	2411/202	LRD STAGE 3	

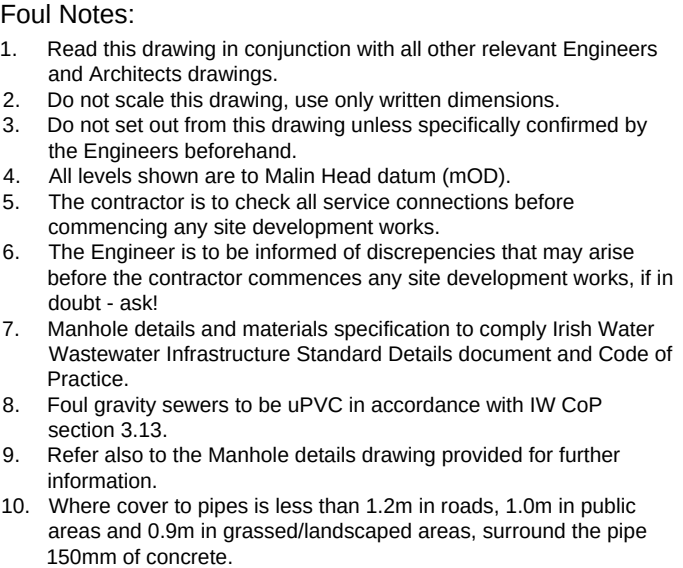


THIS PLANNING DRAWING IS FOR APPROVAL
BY UISCE ÉIREANN CDS SECTION

Vertical Scale 1:100
Horizontal Scale 1:500

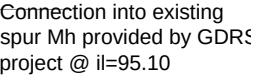


Vertical Scale 1:100
Horizontal Scale 1:500

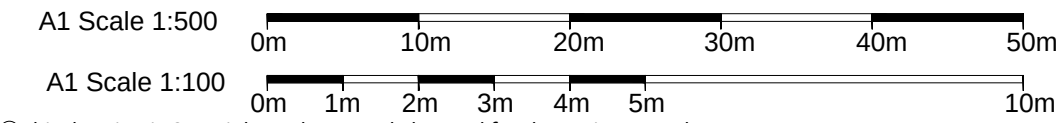


©This drawing is Copyright and must only be used for the project noted

REV	DATE	DESCRIPTION
ROGER MULLARKEY & ASSOCIATES Consulting Structural and Civil Engineers Duncreevan, Kilcock, Co.Kildare Tel: +353 1 610 3755 Mob: +353 87 232 4917 E-mail. info@rmullarkey.ie www.rmullarkey.ie		
		
Project GLENAMUCK NORTH - Site B		
<u>Drawing Title</u> Foul Longitudinal Sections - Sheet 1		<u>Architect</u> MCORM
<u>Date</u>	<u>Drawn By</u>	<u>Scale</u> As Shown @ A1
May'25	RM	2411/212
<u>Stage</u>	<u>Rev</u>	
LRD Stage 3		

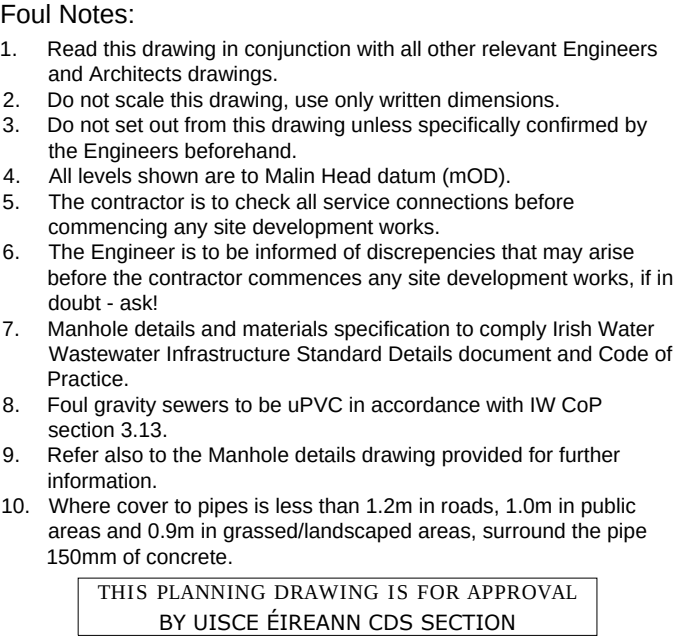



Vertical Scale 1:100
Horizontal Scale 1:500

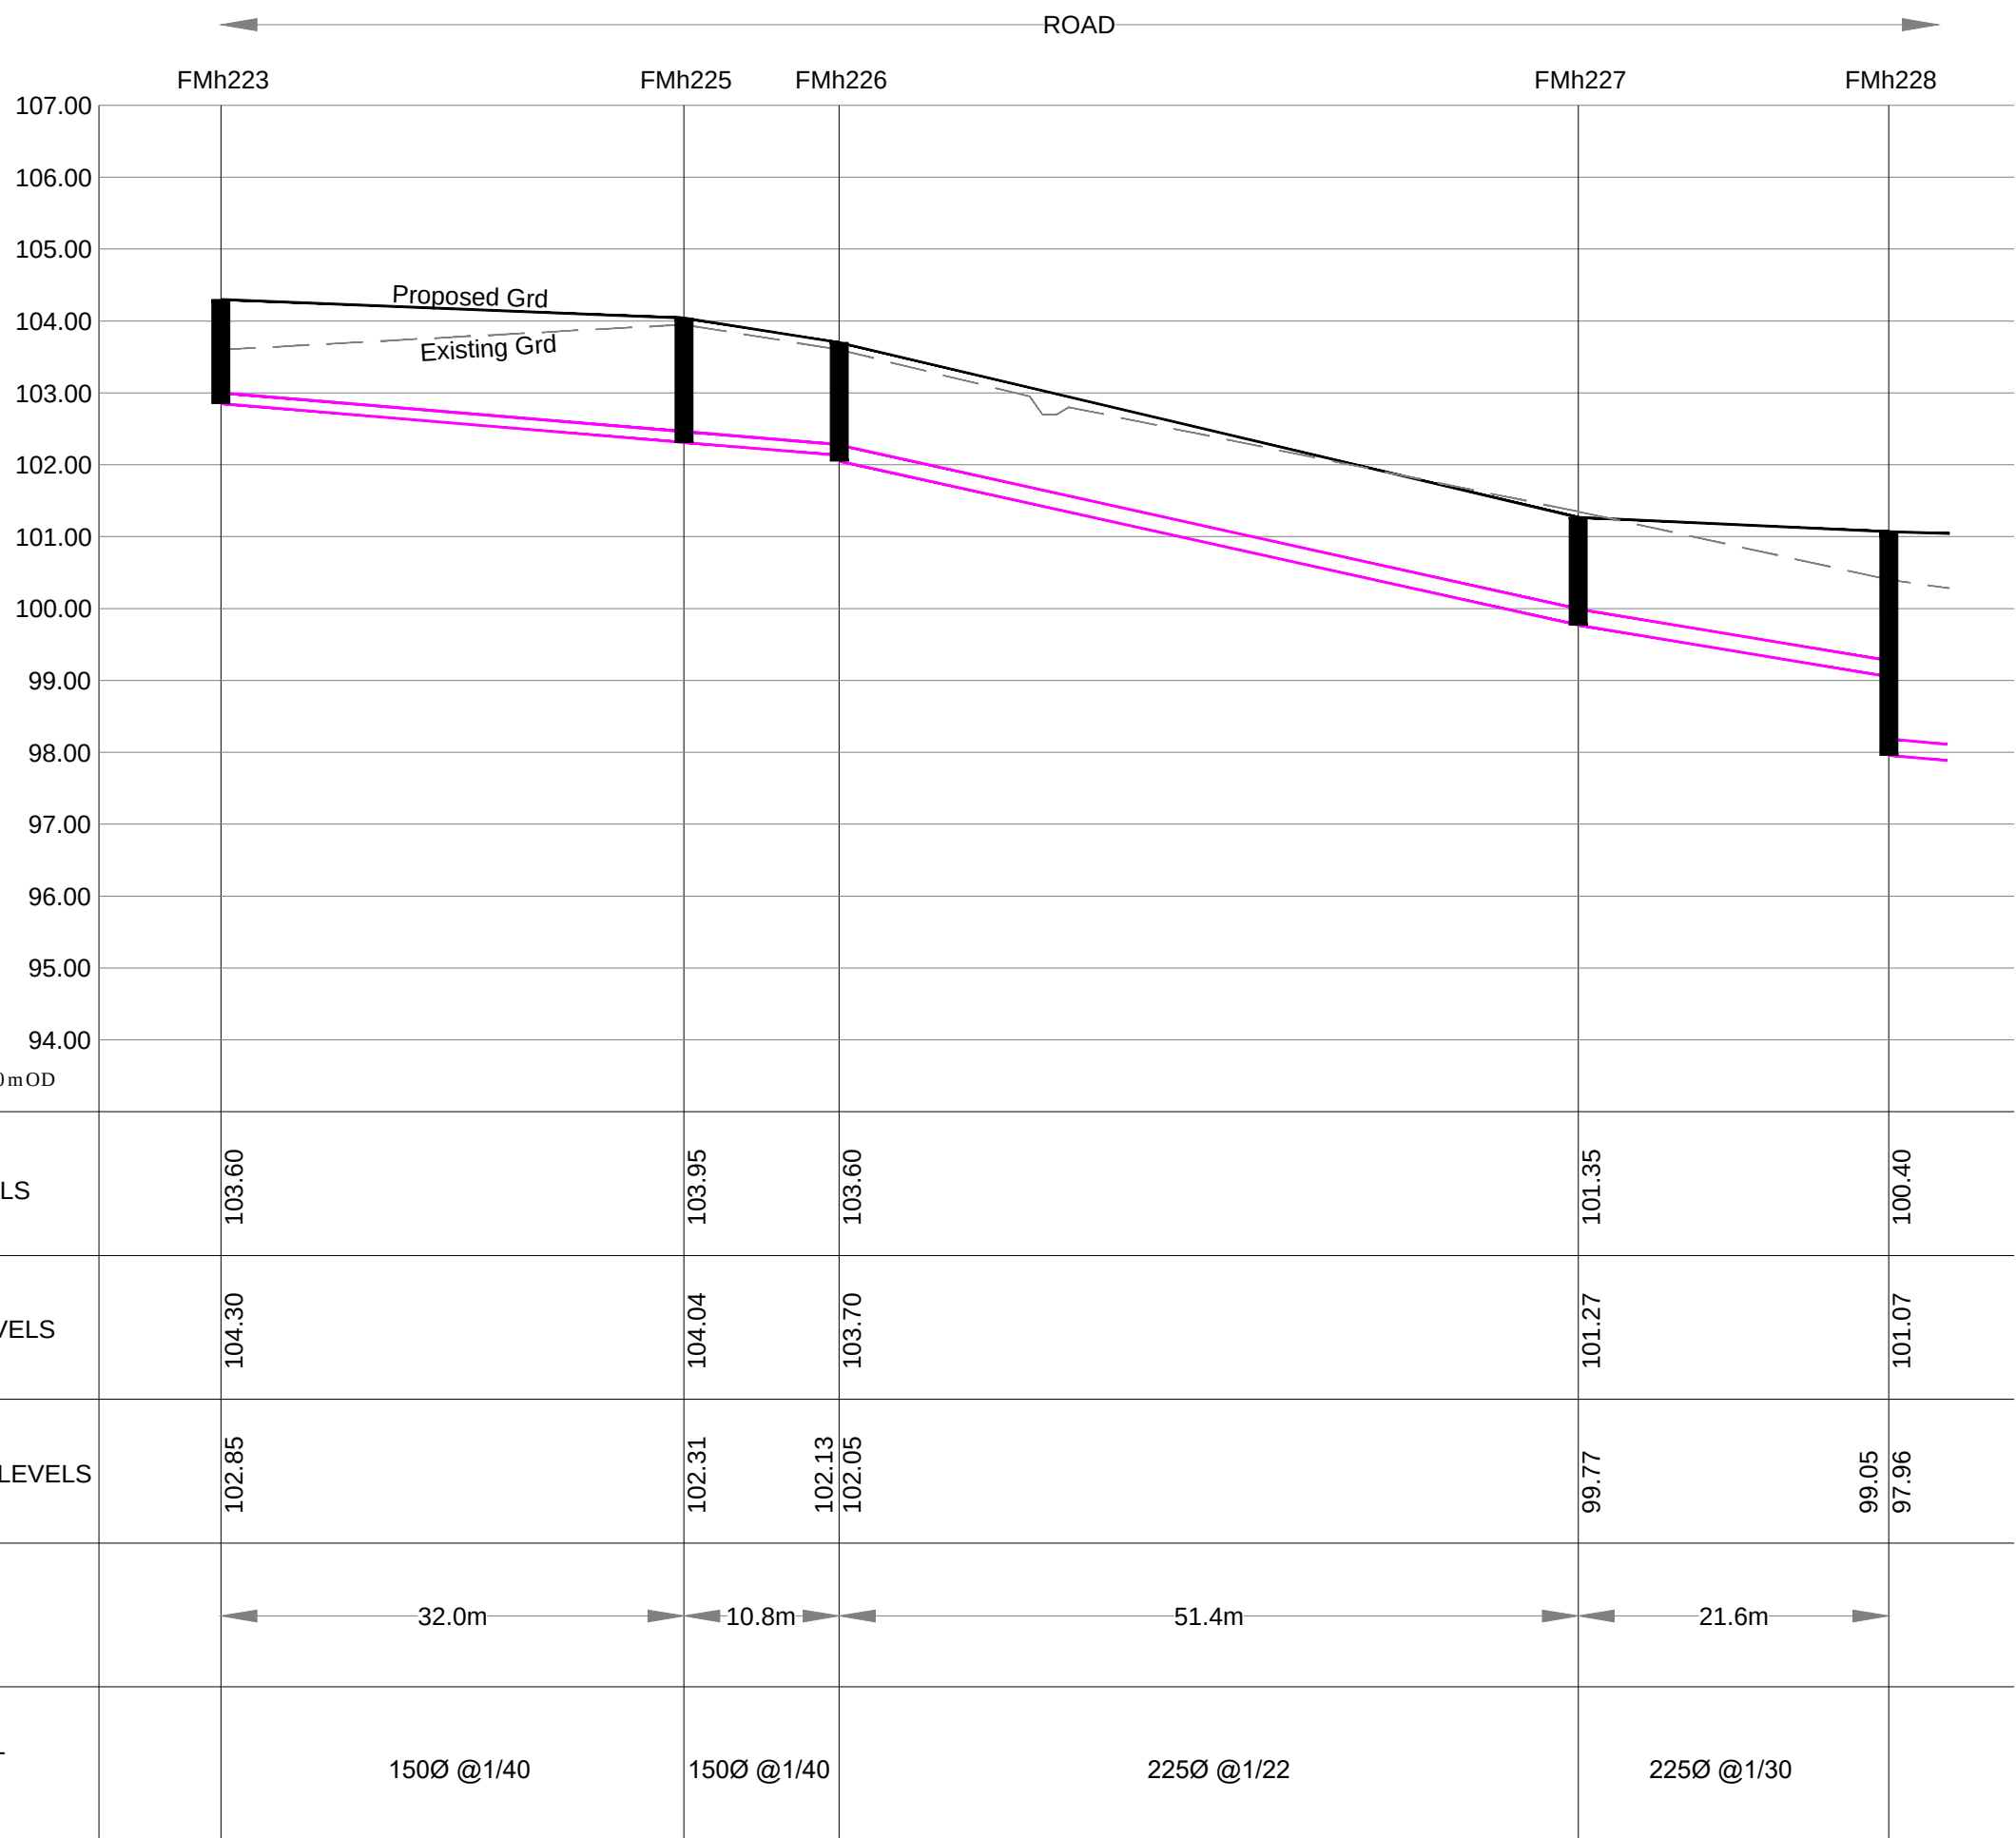

Vertical Scale 1:100
Horizontal Scale 1:500

Vertical Scale 1:100
Horizontal Scale 1:500

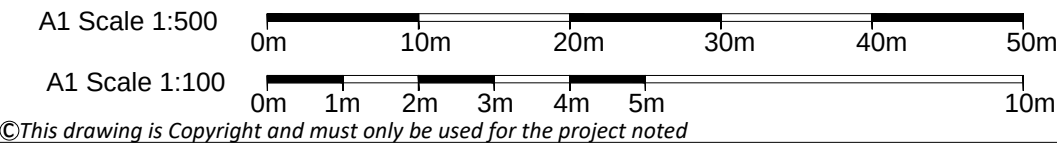

 

ROGER MULLARKEY & ASSOCIATES
Consulting Structural and Civil Engineers

Duncreevan, Kilcock, Co.Kildare
Tel: +353 1 610 3755 Mob: +353 87 232 4917
E-mail: info@rmullarkey.ie www.rmullarkey.ie

Project

GLENAMUCK NORTH - Site B

<u>Drawing Title</u>				<u>Architect</u>	
Foul Longitudinal Sections - Sheet 2				MCORM	
Date	Drawn By	Scales As Shown @ A1	Dwg.No.	Stage LRD Stage 3	Rev
May'25	RM		2411 / 213		

