


NOTE  
ALL DIMENSIONS TO BE CHECKED ON SITE  
NO DIMENSIONS TO BE SCALED FROM THIS DRAWING  
THIS DRAWING IS TO BE READ IN CONJUNCTION WITH  
RELEVANT CONSULTANTS DRAWINGS  
NO PART OF THIS DOCUMENT MAY BE RE-PRODUCED OR  
TRANSMITTED IN WHOLE OR IN PART BY ELECTRONIC  
SYSTEM OF ANY NATURE WITHOUT THE WRITTEN PERMISSION  
OF THE LANDSCAPE ARCHITECT AS COPYRIGHT HOLDER EXCEPT  
AS AGREED FOR USE ON THE PROJECT FOR WHICH THE  
DOCUMENT WAS ORIGINALLY ISSUED

APPLICANT: DURKAN CARRICKMINES  
DEVELOPMENTS LIMITED

ARCHITECTS: MCORM ARCHITECTS

LEGEND: OPEN SPACE PLAN

<span style="color: red;">—</span>	SITE BOUNDARY
<span style="color: magenta;">—</span>	POWERLINE OFFSET
<span style="background-color: green; border: 1px solid black; padding: 2px;"></span>	PUBLIC OPEN SPACE PROPOSED 8 175 m <sup>2</sup> REQUIRED 7 239 m <sup>2</sup>
<span style="background-color: blue; border: 1px solid black; padding: 2px;"></span>	RIPARIAN CORRIDOR PROPOSED 3 291 m <sup>2</sup>
<span style="background-color: magenta; border: 1px solid black; padding: 2px;"></span>	PUBLIC OPEN SPACE (INCLUDING RIPARIAN CORRIDOR) PROPOSED 11 466 m <sup>2</sup> REQUIRED 7 239 m <sup>2</sup>
<span style="background-color: pink; border: 1px solid black; padding: 2px;"></span>	COMMUNAL OPEN SPACE PROPOSED: 1 346 m <sup>2</sup> REQUIRED 1 048 m <sup>2</sup>

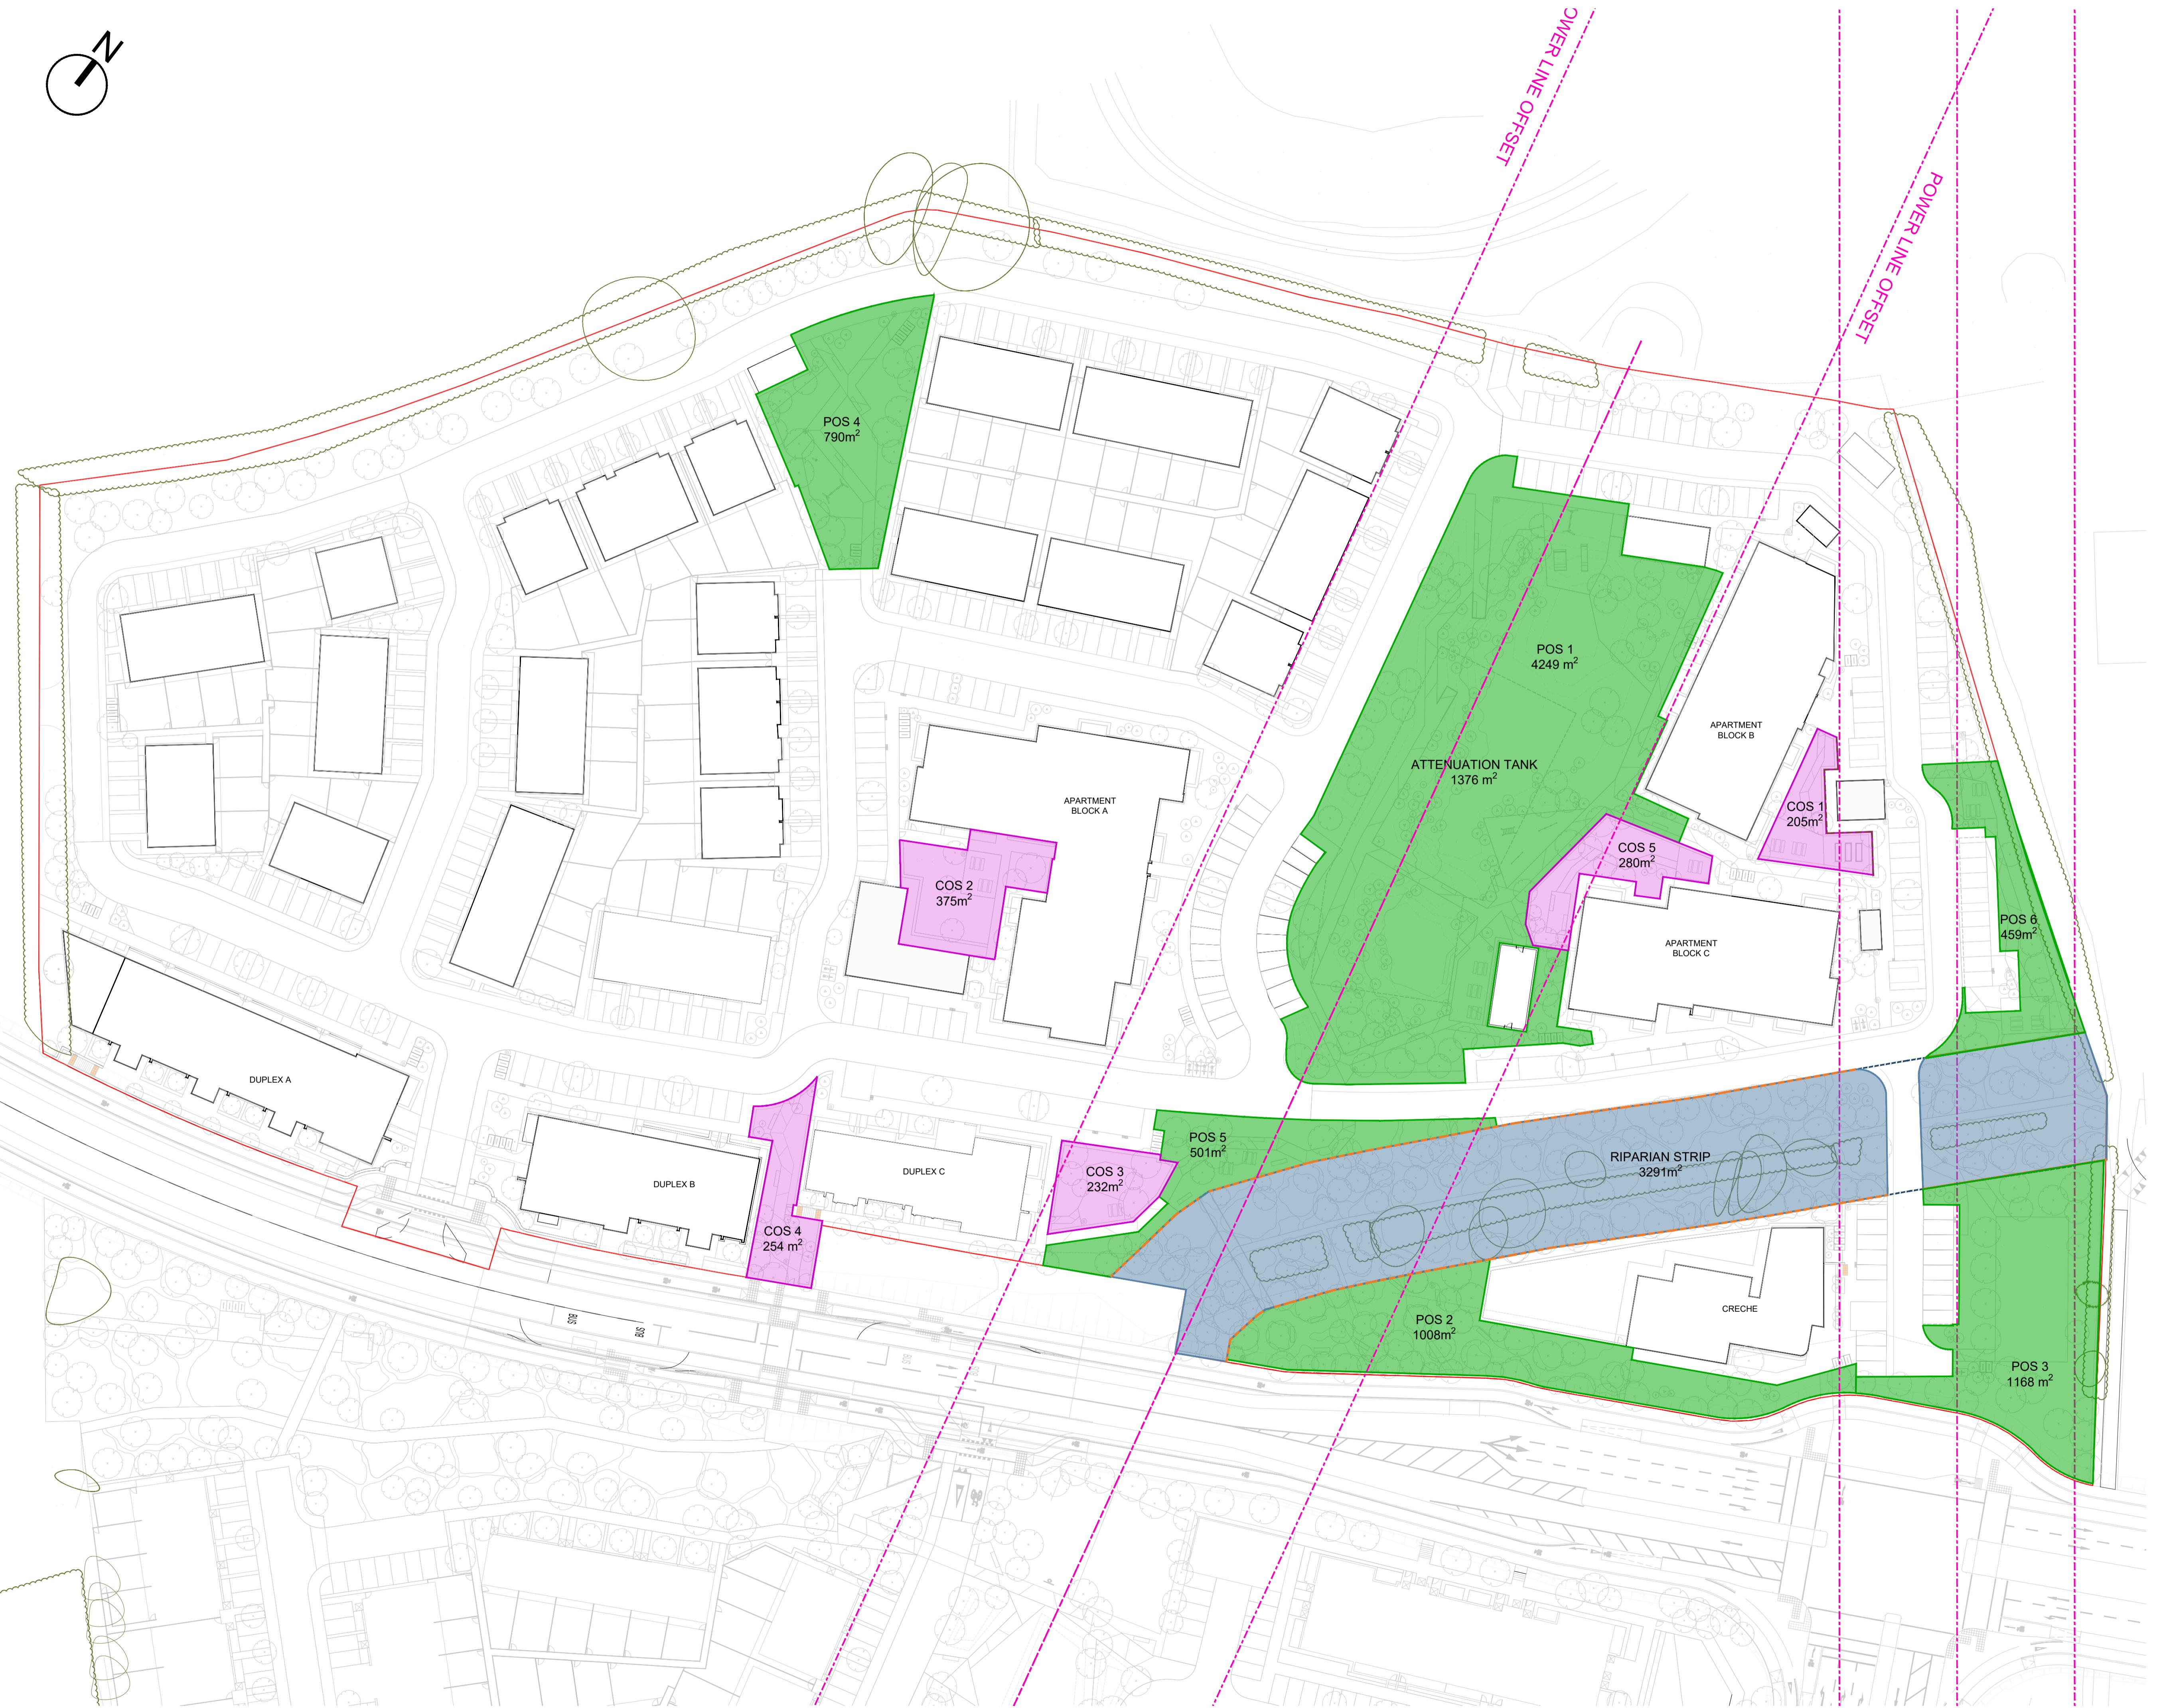

00 STAGE 3 SUBMISSION FEB 2026

REVISIONS:

Job No.	64A1A	Drawn By	AC, WK
Dwg No.	L1_102	Checked By	JM
Scale	1:500 @ A1	Date	FEB 2026

JOB DESCRIPTION

Site	GLENAMUCK NORTH - NORTHERN SITE		
Project	LANDS AT GLENAMUCK DISTRICT DISTRIBUTOR RD		
Title	OPEN SPACE PLAN		